


01/2584


FUL

View from the Embankment looking north-west

perspectives

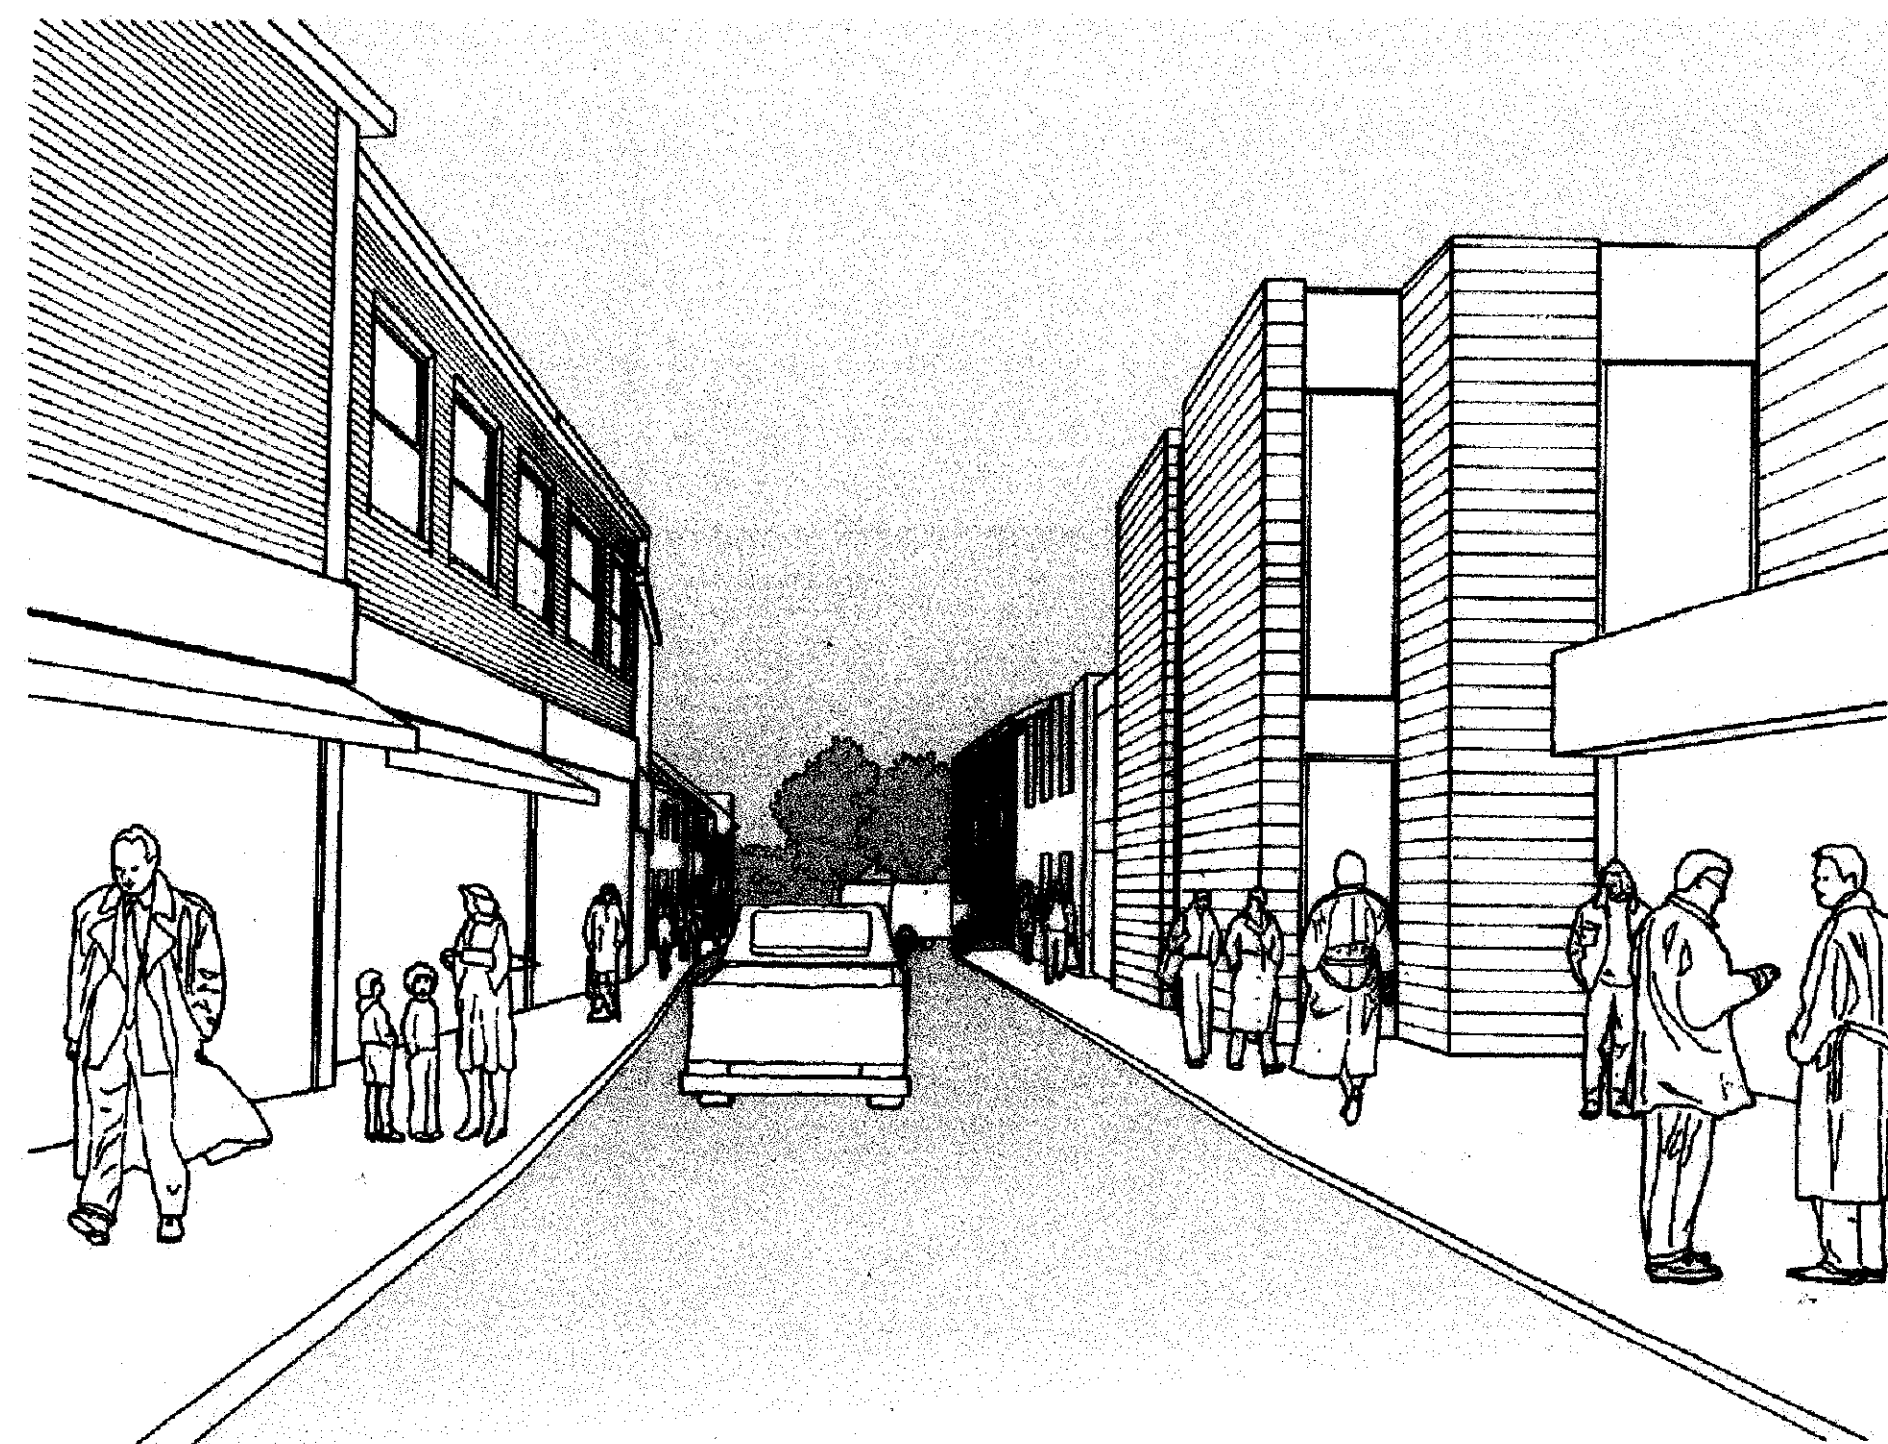

View towards the Embankment down Water Lane

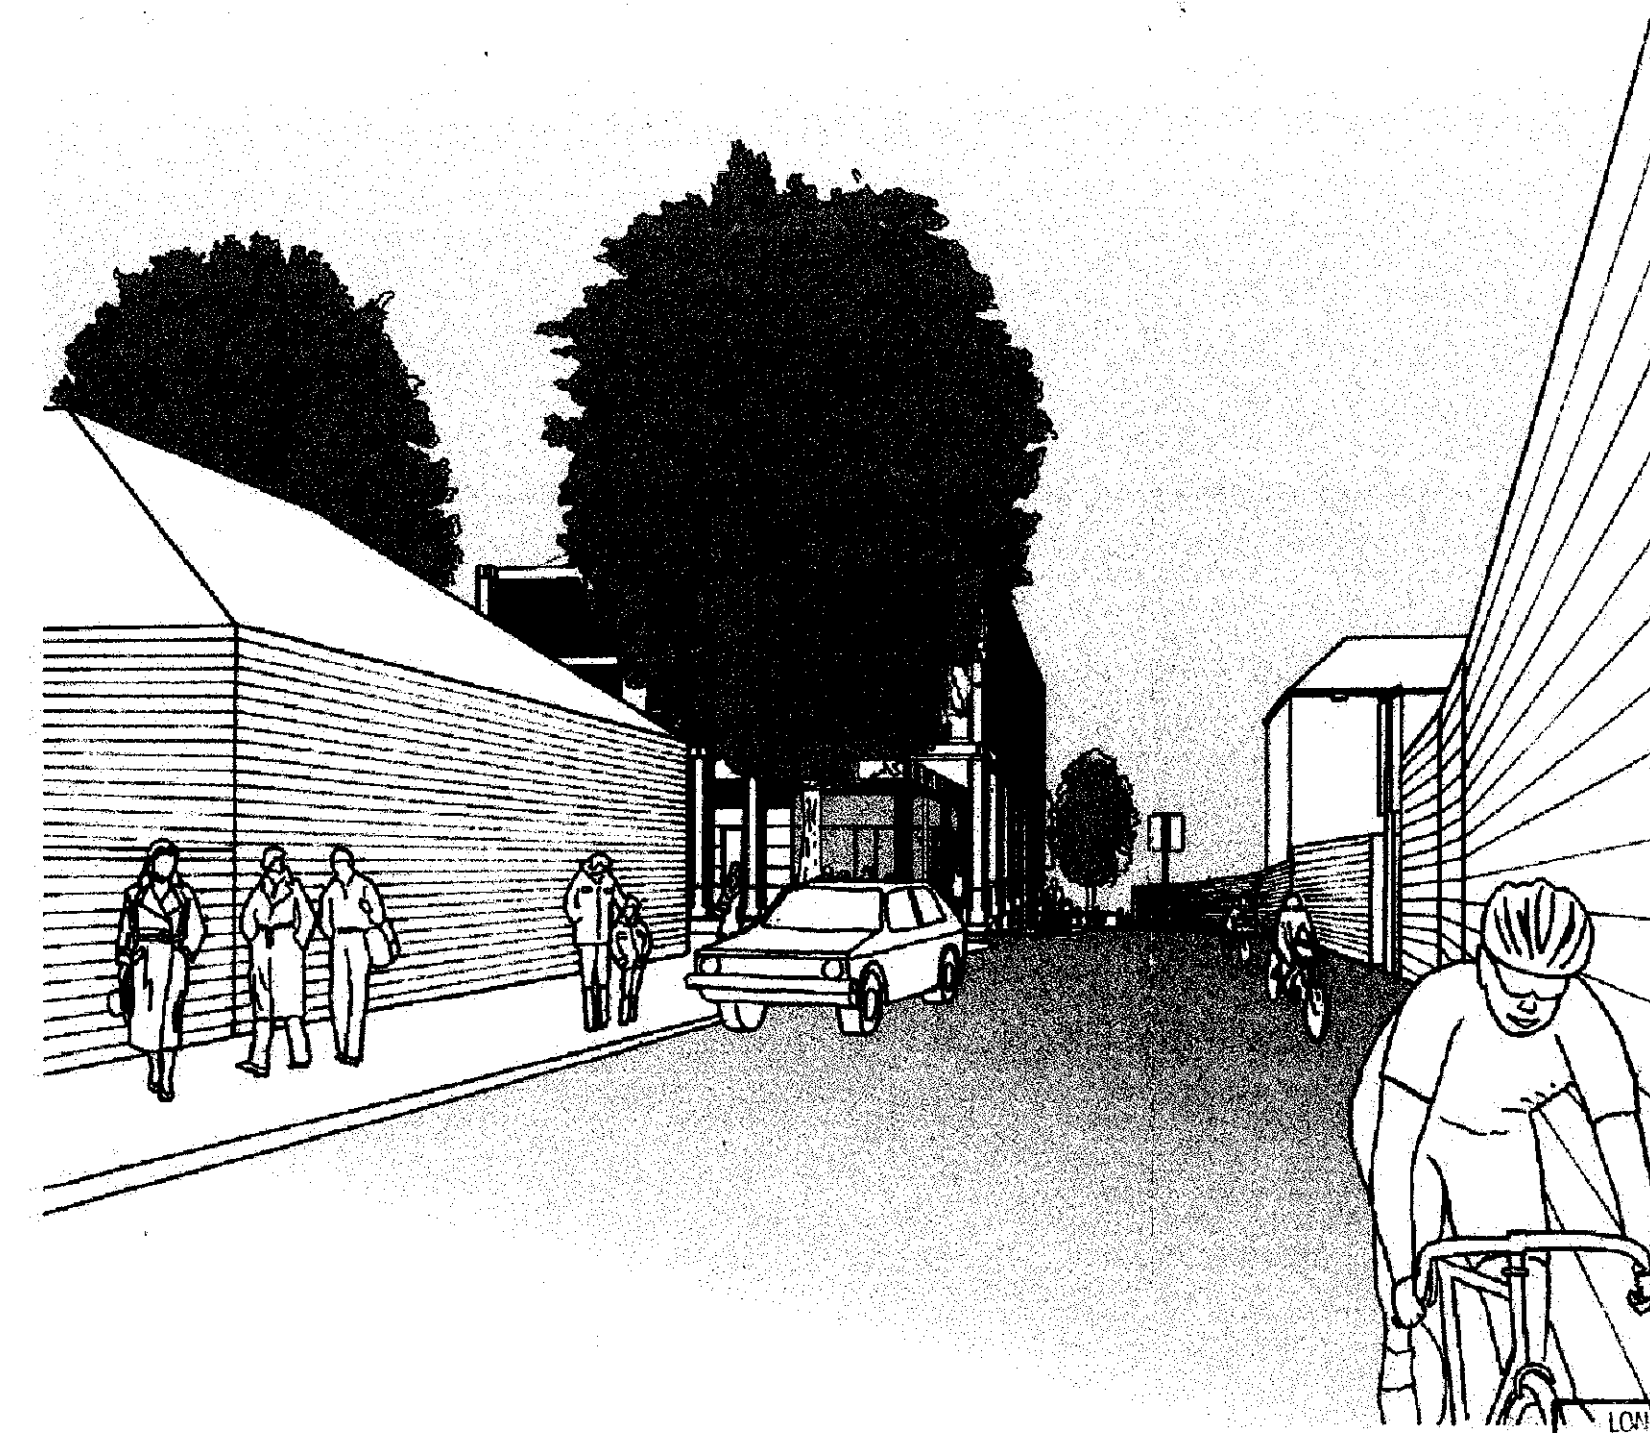

View towards the Embankment down Wharf Lane

03/1141/FUL  
**OFFICE COPY**  
 DO NOT REMOVE FROM FILE

TWICKENHAM RIVERSIDE

Perspectives Sheet 1

9 HENEGE STREET, SPITALFIELDS, LONDON, E1 5U

LONDON BOROUGH OF RICHMOND UPON THAMES  
 - 4 OCT 2001

DRAWING NO P/0010/2.140  
 SCALE  
 FILE NAME  
 DATE 07/09/2001  
 020 7377 9262

**MCCORMAC  
 JAMIESON  
 PRICHARD**