


01/2504/FUL

(rev 21.02.02)

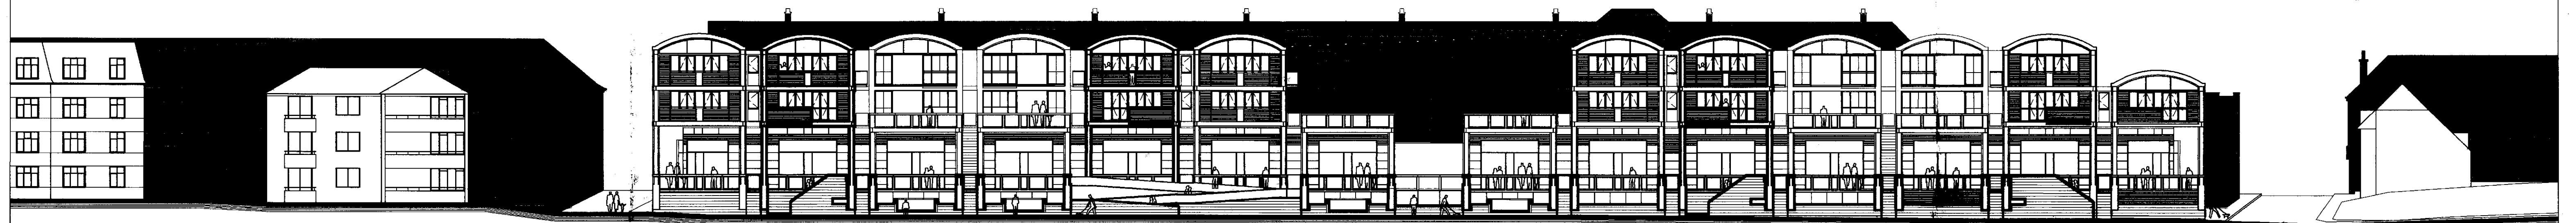

Thames Eyot

Eyot Lodge

Wharf Lane

New Pedestrian Link

Water Lane

No. 7-21

OFFICE COPY
DO NOT REMOVE FROM FILE

03/1141/FUL

Rev.	Date	By	Description	Notes
	01/10/01	DWE	Issued for Planning	
A	15/02/02	DWE	Thames Eyot and Eyot Lodge ridge levels revised based on survey data.	

Rev.	Date	By	Description	Notes

TWICKENHAM RIVERSIDE
Contextual Elevation
to the Embankment

DRAWING NO P/0010/2.123 A
SCALE 1:250 @ A1
FILE NAME P-02-123-0010
DATE 01/10/01

M^{rs} CORMAC
JAMIESON
PRICHARD

9 HENEAGE STREET, SPITALFIELDS, LONDON, E1 5J 020 7377 9262
NOTE: DO NOT SCALE DRAWINGS. ALL DIMENSIONS TO BE CHECKED ON SITE. ERRORS TO BE REPORTED IMMEDIATELY TO THE ARCHITECT.