



new bargeboard suitable for slate tiling

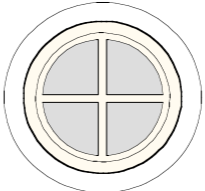


new porthole window

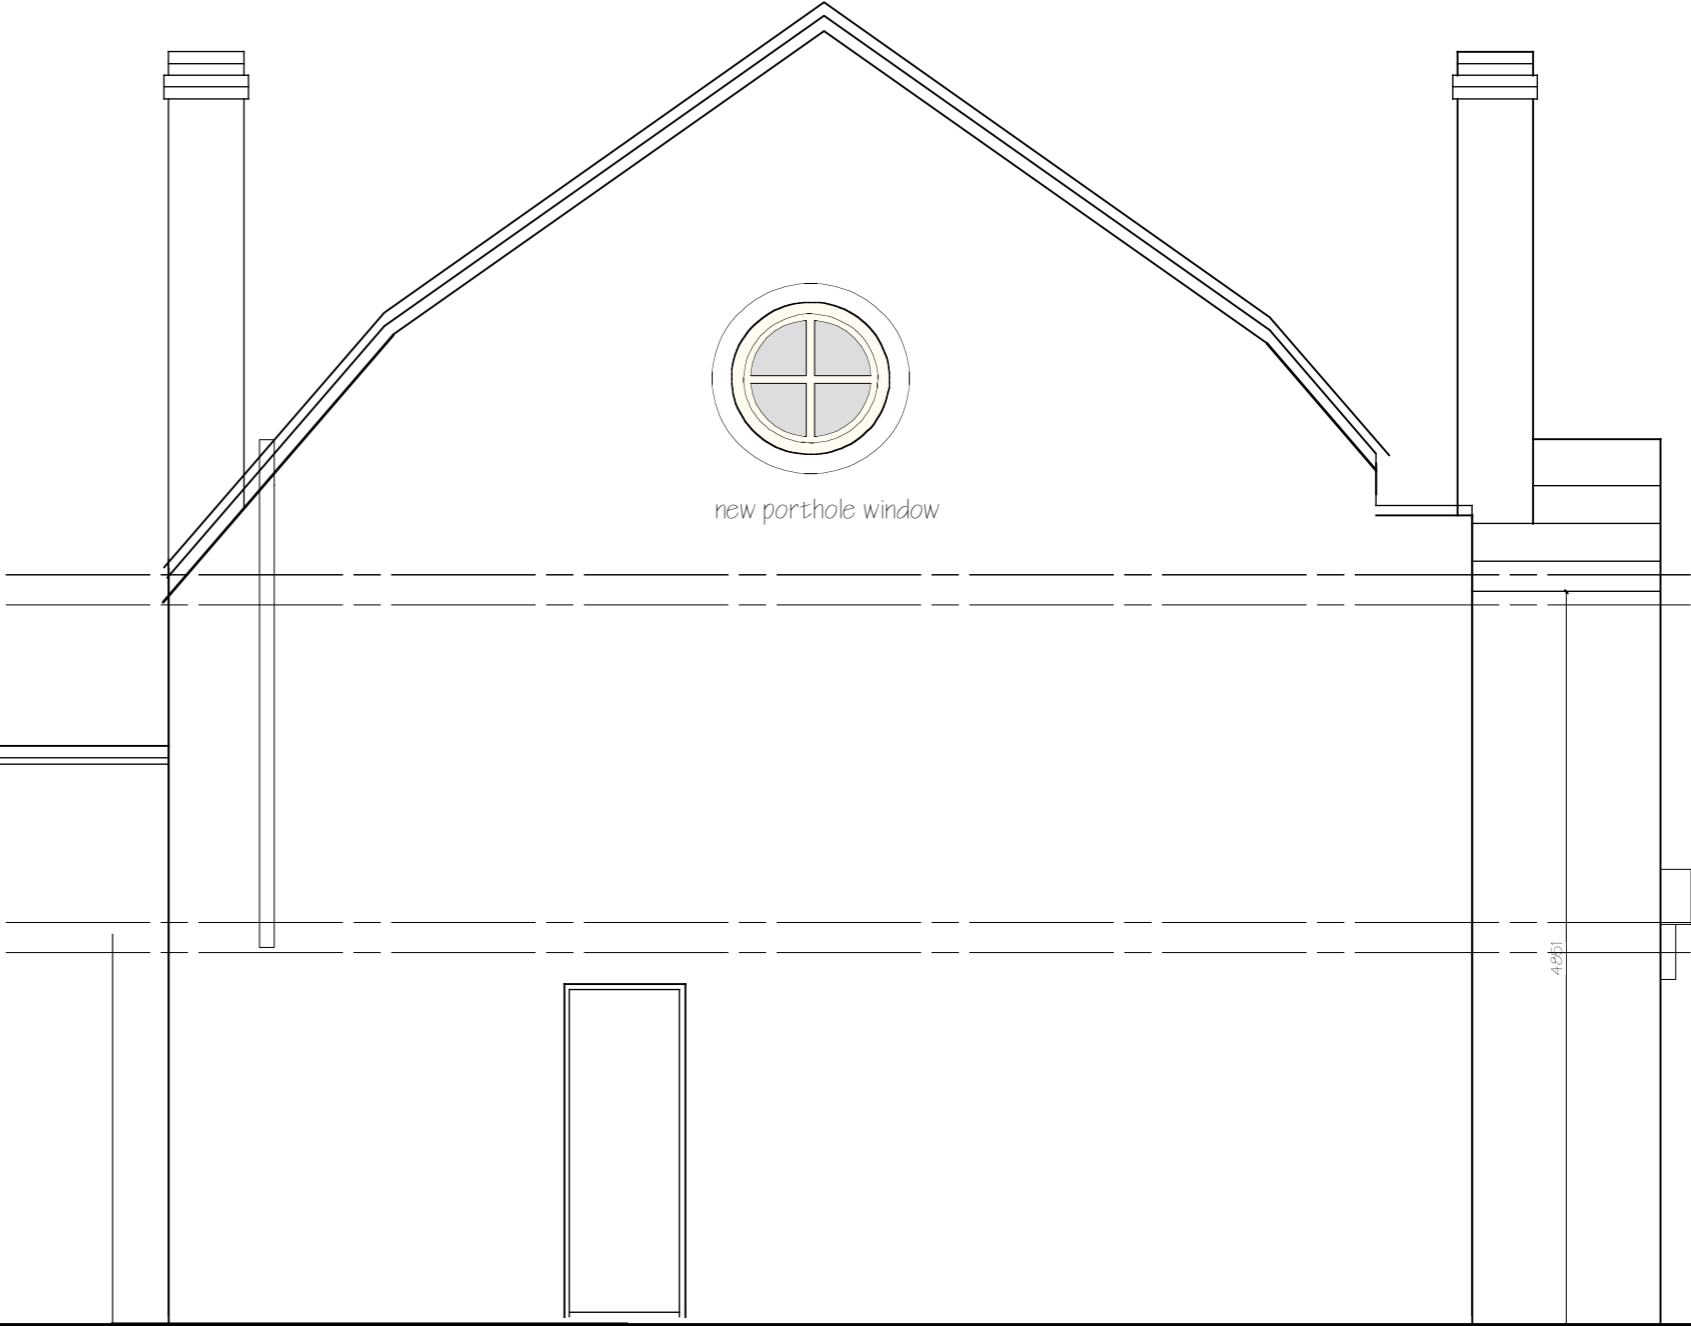

new vehicular gate

new fire escape door

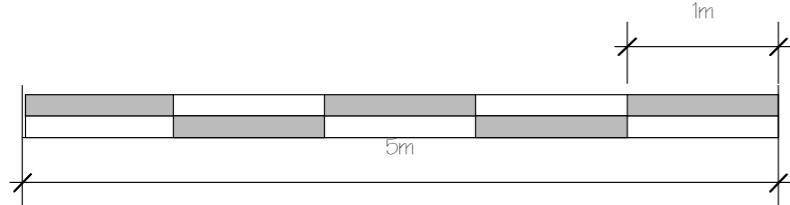

PROJECT: ROYAL OAK, HAM, SURREY TW10 7HN

DRAWING: PROPOSED STREET ELEVATION SANDY LANE SCALE 1:50

Job No. 736

Dwg No. 205

Revision No.-

Date Oct 2011



T: 07984 069145

81 South Worple Way, London SW14 8NG  
veronicacongdon@blueyonder.co.uk