


12 0719 / FUL

RECEIVED  
12 MAR 2012  
PLANNING

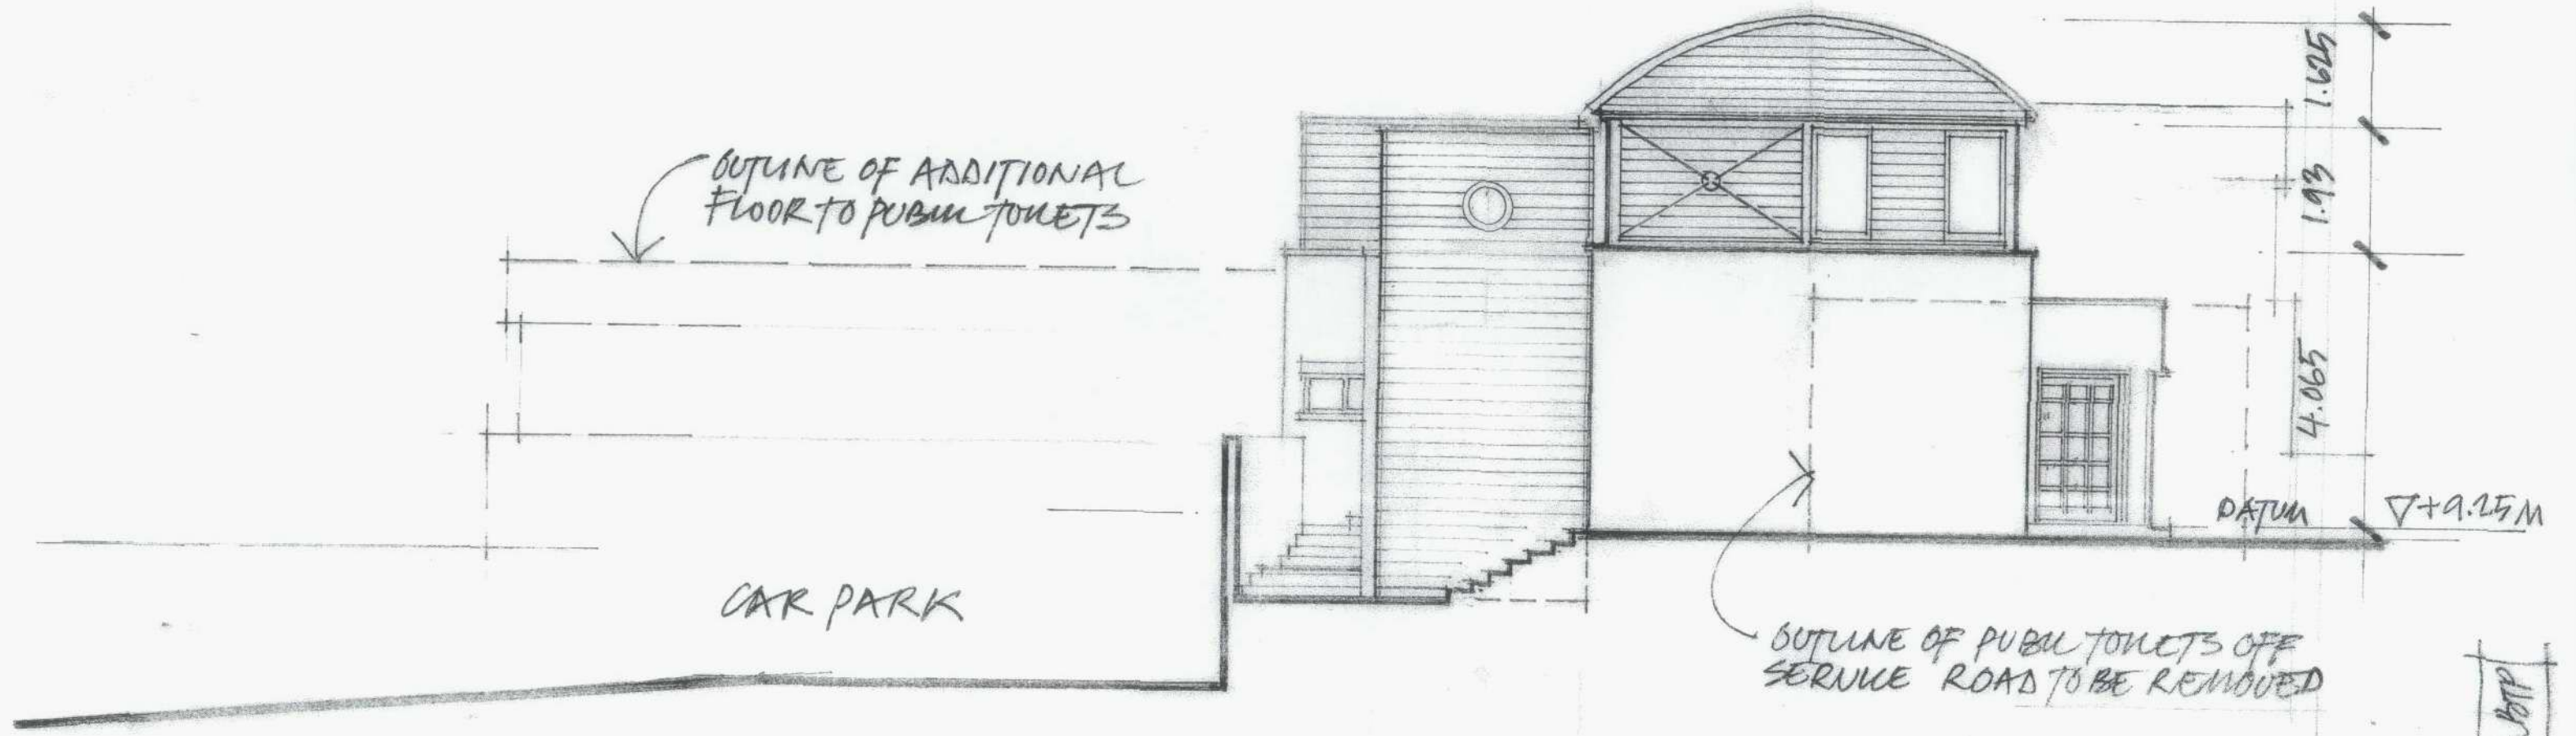

10M APPROX  
SCALE 1:100 @ A3 NTS

TWICKENHAM POOL SITE
PROPOSALS FOR REFURBISHMENT +
ADDITIONAL ACCOMMODATION CO
CAFÉ BUILDING & BATH HOUSE
ELEVATION TO SERVICE ROAD
DRG TRPP35 REV A 02/2012

Markin Sparham Dip Arch BPP