


12 0719 / FUL

12 MAR 2012  
PLAN 1/10

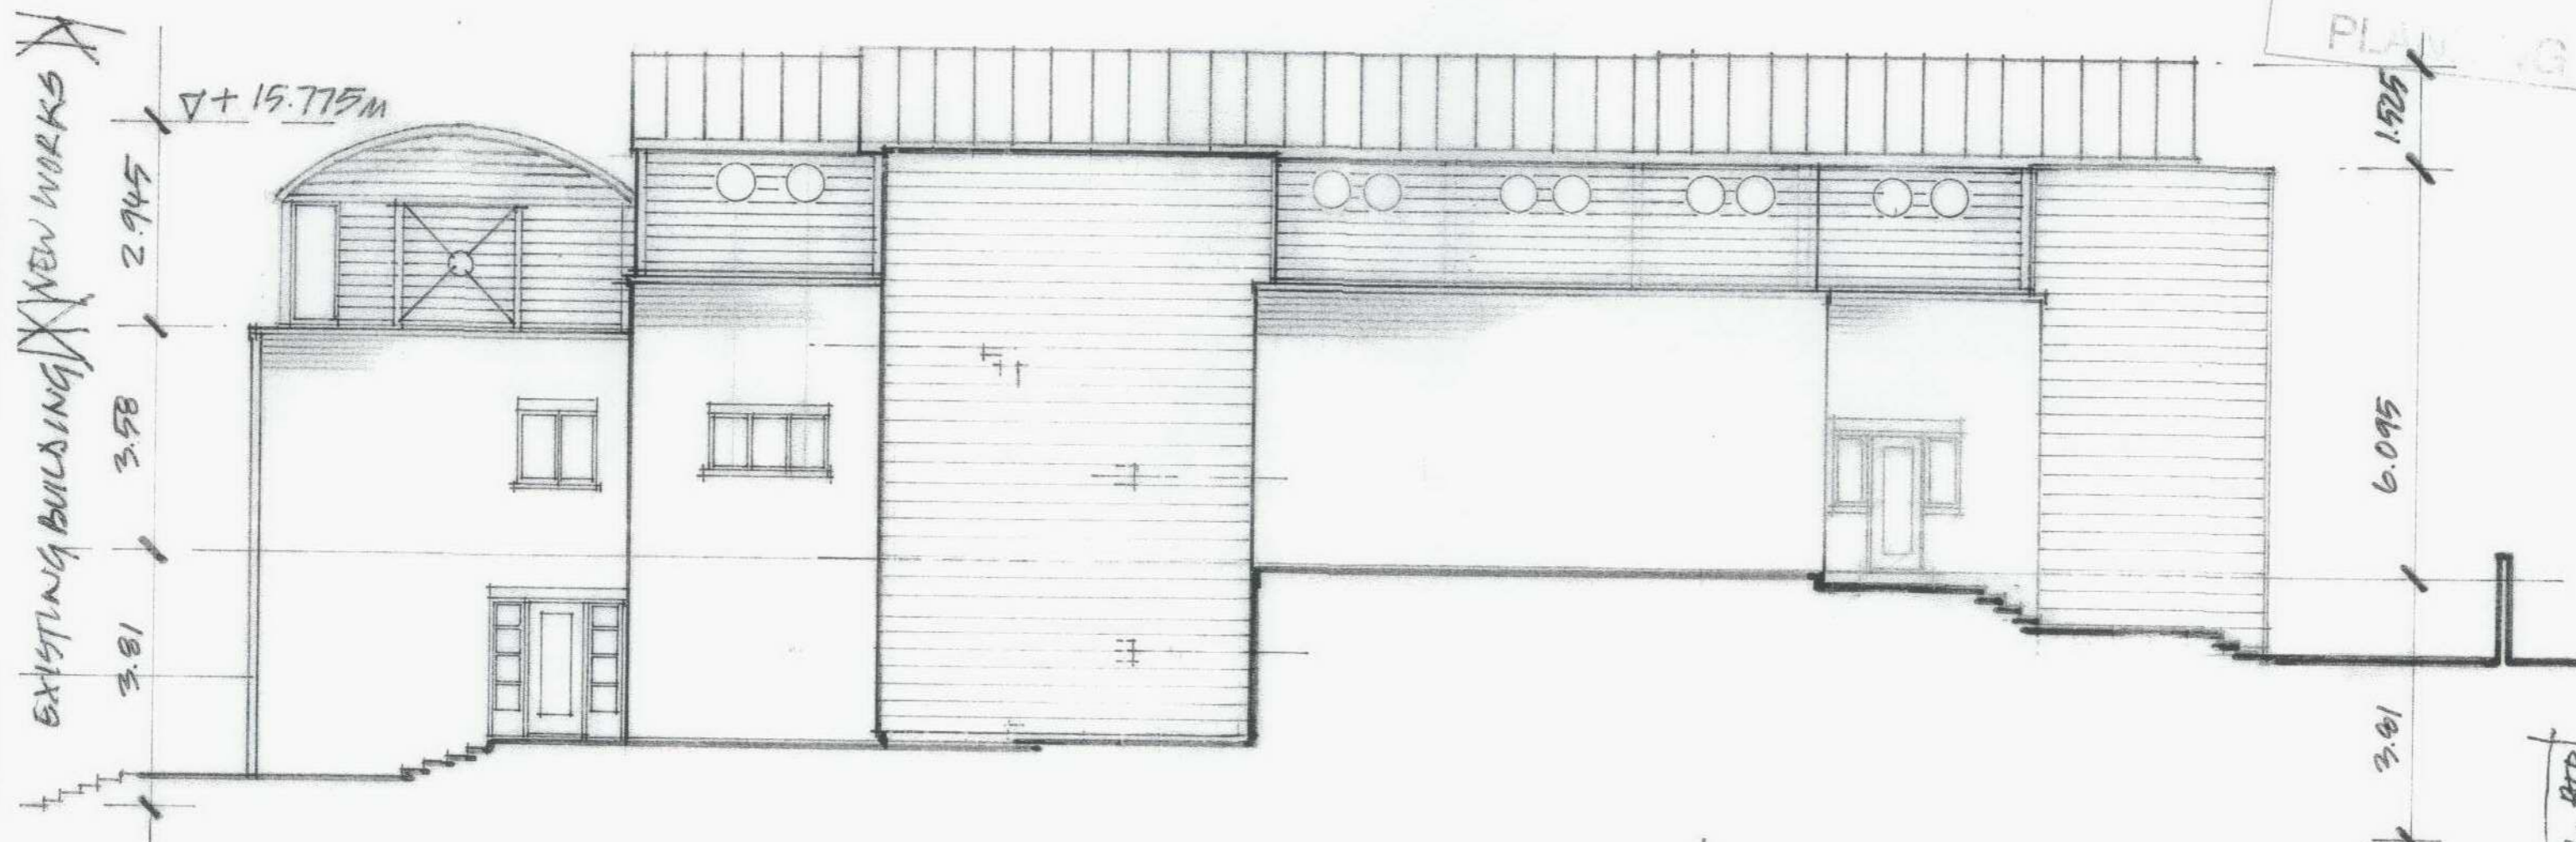

EXISTING BUILDING / NEW WORKS

0 10M  
SCALE 1:100 @ A3 NTS

TWICKENHAM POOL SITE  
 PROPOSALS FOR REFURBISHMENT +  
 ADDITIONAL ACCOMMODATION to  
 CAFÉ BUILDING & BATH HOUSE  
 ELEVATION TO CARPARK  
 DWG TRP 36 REVA 02/2012

North Starman Dup Arch BTP