




Type A -
TL Std Small Bedroom

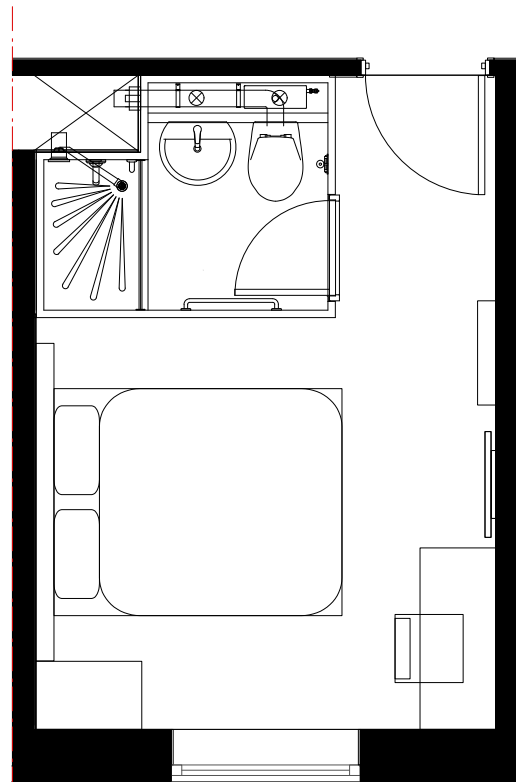


Type C -
Extra Small Bedroom
(As previously shown on
0779-01-sk38-sk40)

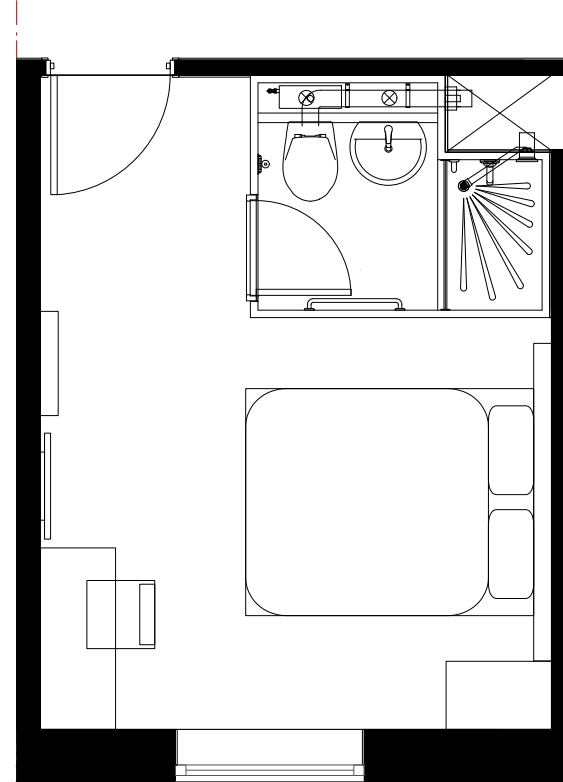


Type C (wider) -
Extra Small Bedroom
(As previously shown on
0779-01-sk38-sk40)

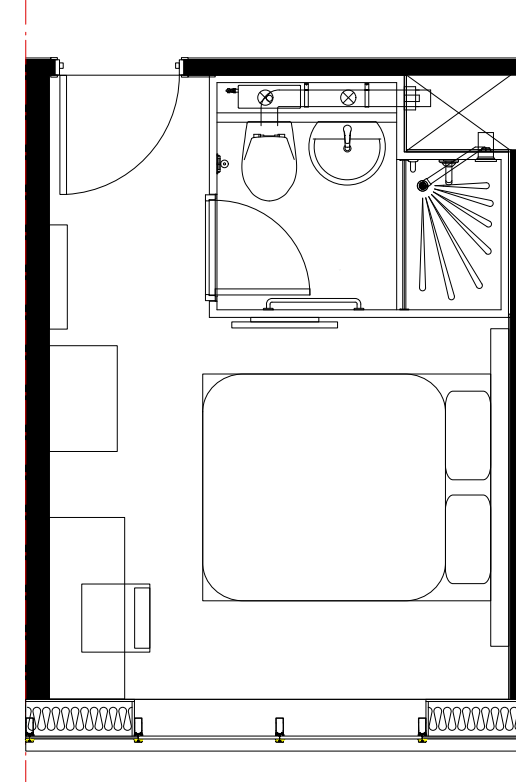


Type C (shorter) -
Extra Small Bedroom

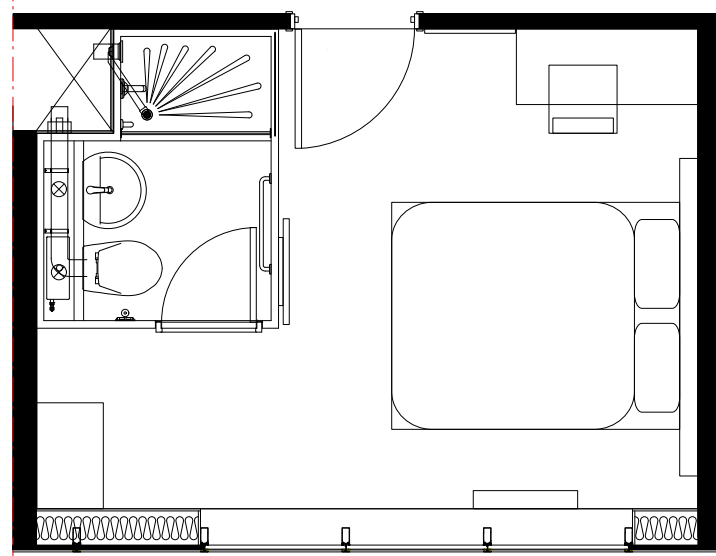

Type B -
Wide Small Bedroom

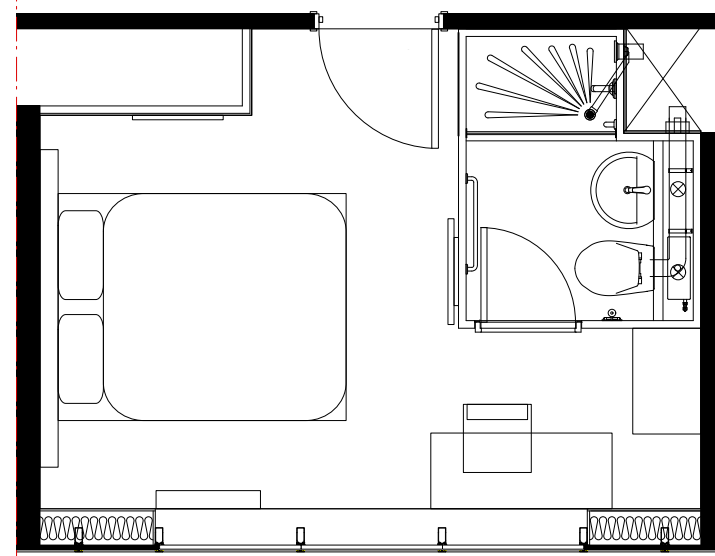

Type B2 -
Wide Small Bedroom

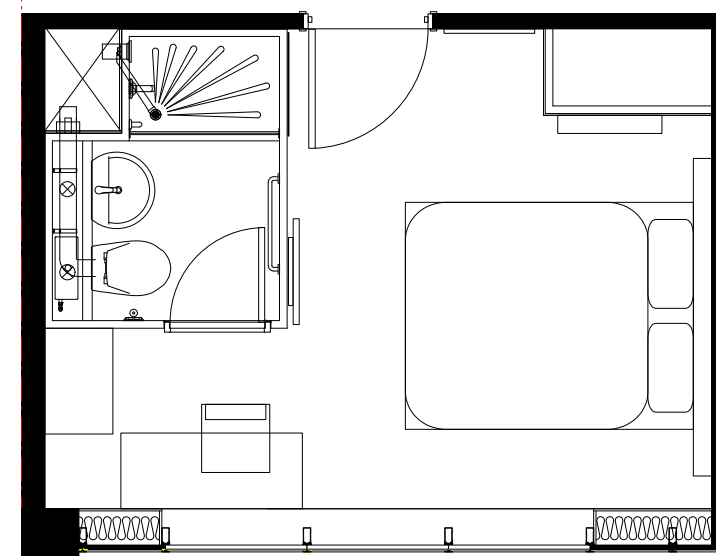

Type B3 -
Wide Small Bedroom

Notes:

Do not scale dimensions from this drawing.
Dimensions marked with an asterisk * are open site
dimensions to be confirmed on site.
All given dimensions are to be checked on site when
setting out and any discrepancy reported immediately.

Rev	Date	Notes	By	Chkd
-----	------	-------	----	------

Project:
9-19 Paradise Road, Richmond

Client:
Henry Boot Ltd

Drawing title:
Room types

(internal use only)

Ref: -p03 Sheet:

Date: 19.03.2012 Scale: 1:50 @ A3

Drawn by: ods Checked by: pbp

Drawing no.: 0779-02-112 Revision:

bpr architects

The Boathouse, Embankment
Putney, London, SW15 1LB
t +44(0)20 8785 9983
f +44(0)20 8780 1507
e info@bprarchitects.com
www.bprarchitects.com