




Type D -  
TL Accessible Bedroom

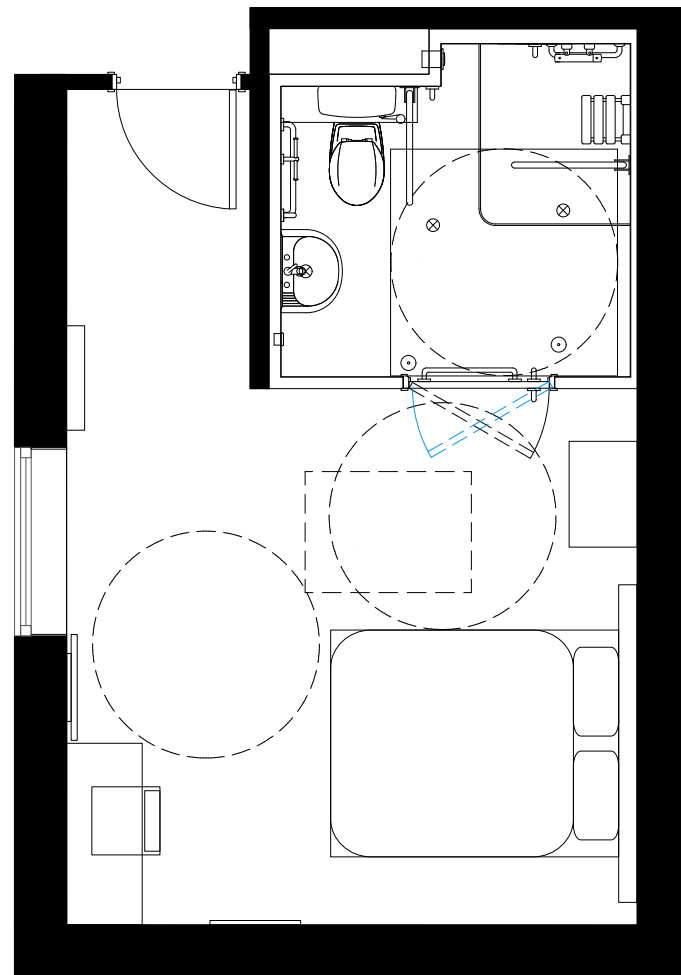

Type D3 -  
Accessible Bedroom

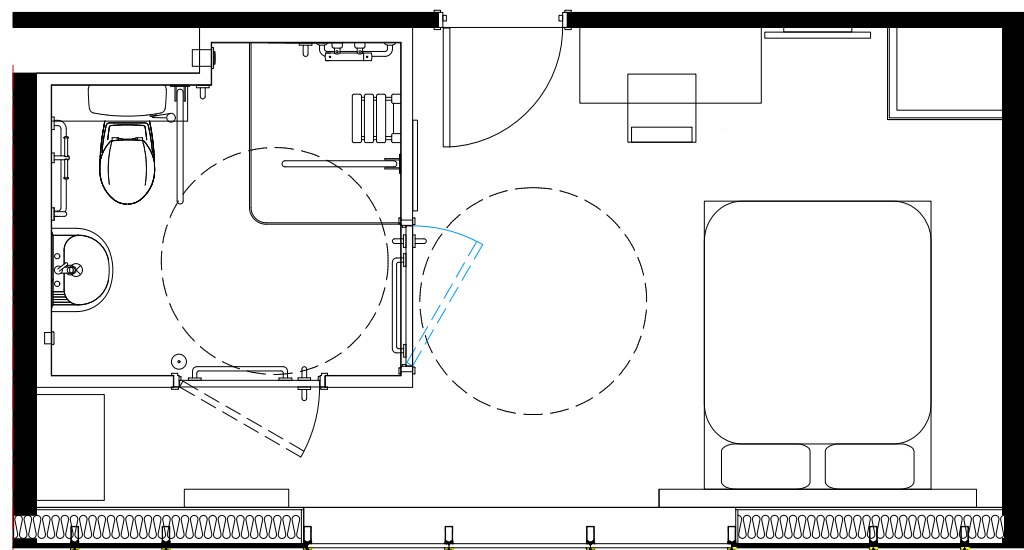

Type D4 -  
Accessible Bedroom

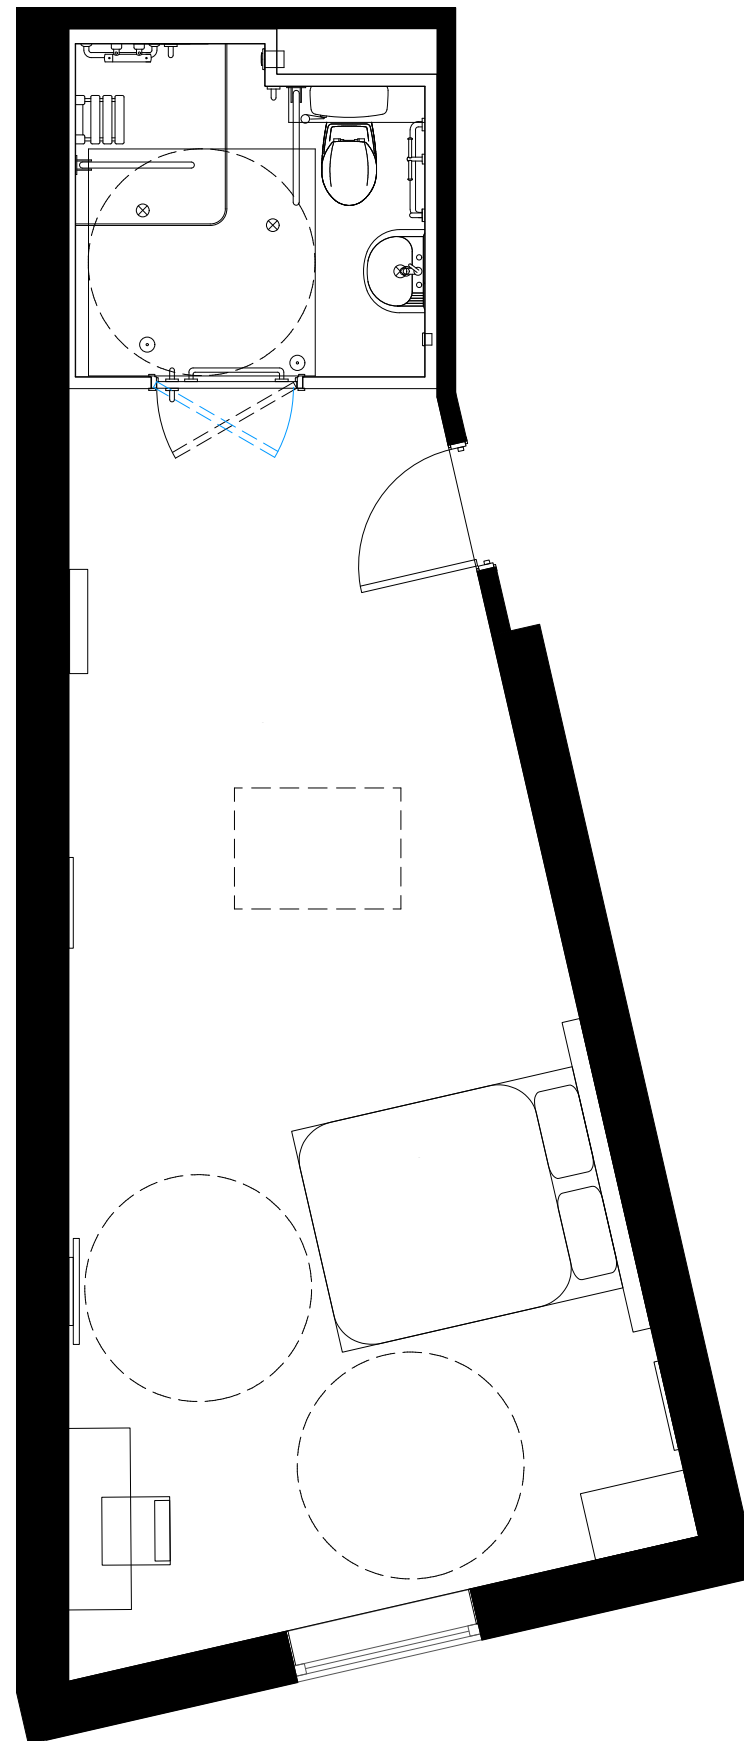

Type D2 (DDA) -  
Large Accessible Bedroom

**Notes:**

Do not scale dimensions from this drawing.  
Dimensions marked with an asterisk thus \* are open site  
dimensions to be confirmed on site.  
All given dimensions are to be checked on site when  
setting out and any discrepancy reported immediately.

Rev	Date	Notes	By	Chkd
-----	------	-------	----	------

Project:  
9-19 Paradise Road, Richmond

Client:  
Henry Boot Ltd

Drawing title:  
DDA Room Types

(internal use only)

Ref: -p03 Sheet:

Date: 19.03.2012 Scale:  
1:50 @ A3

Drawn by: ods Checked by:  
pbp

Drawing no.: 0779-02-114 Revision:

bpr architects

The Boathouse, Embankment  
Putney, London, SW15 1LB  
t +44(0)20 8785 9983  
f +44(0)20 8780 1507  
e info@bprarchitects.com  
www.bprarchitects.com

○ DDA Room Types