


Kevin J Turner Dip U.D FRICS  
Chartered Surveyor, Architecture, Town Planning  
4 Little Oaks Close  
Shepperton  
Surrey  
TW17 0GA  
01932 568568/07711 056605

Woodlawn Garage  
644 Hanworth Road  
Hounslow  
Middlesex  
TW4 5NP

Redevelopment of former garage site  
Proposed shop, offices and residential  
Proposed First Floor Plan  
KJT/Woodlawn/003f  
Scale 1-100

RECEIVED  
10 MAY 2012  
PLANNING

10/0245/FUL

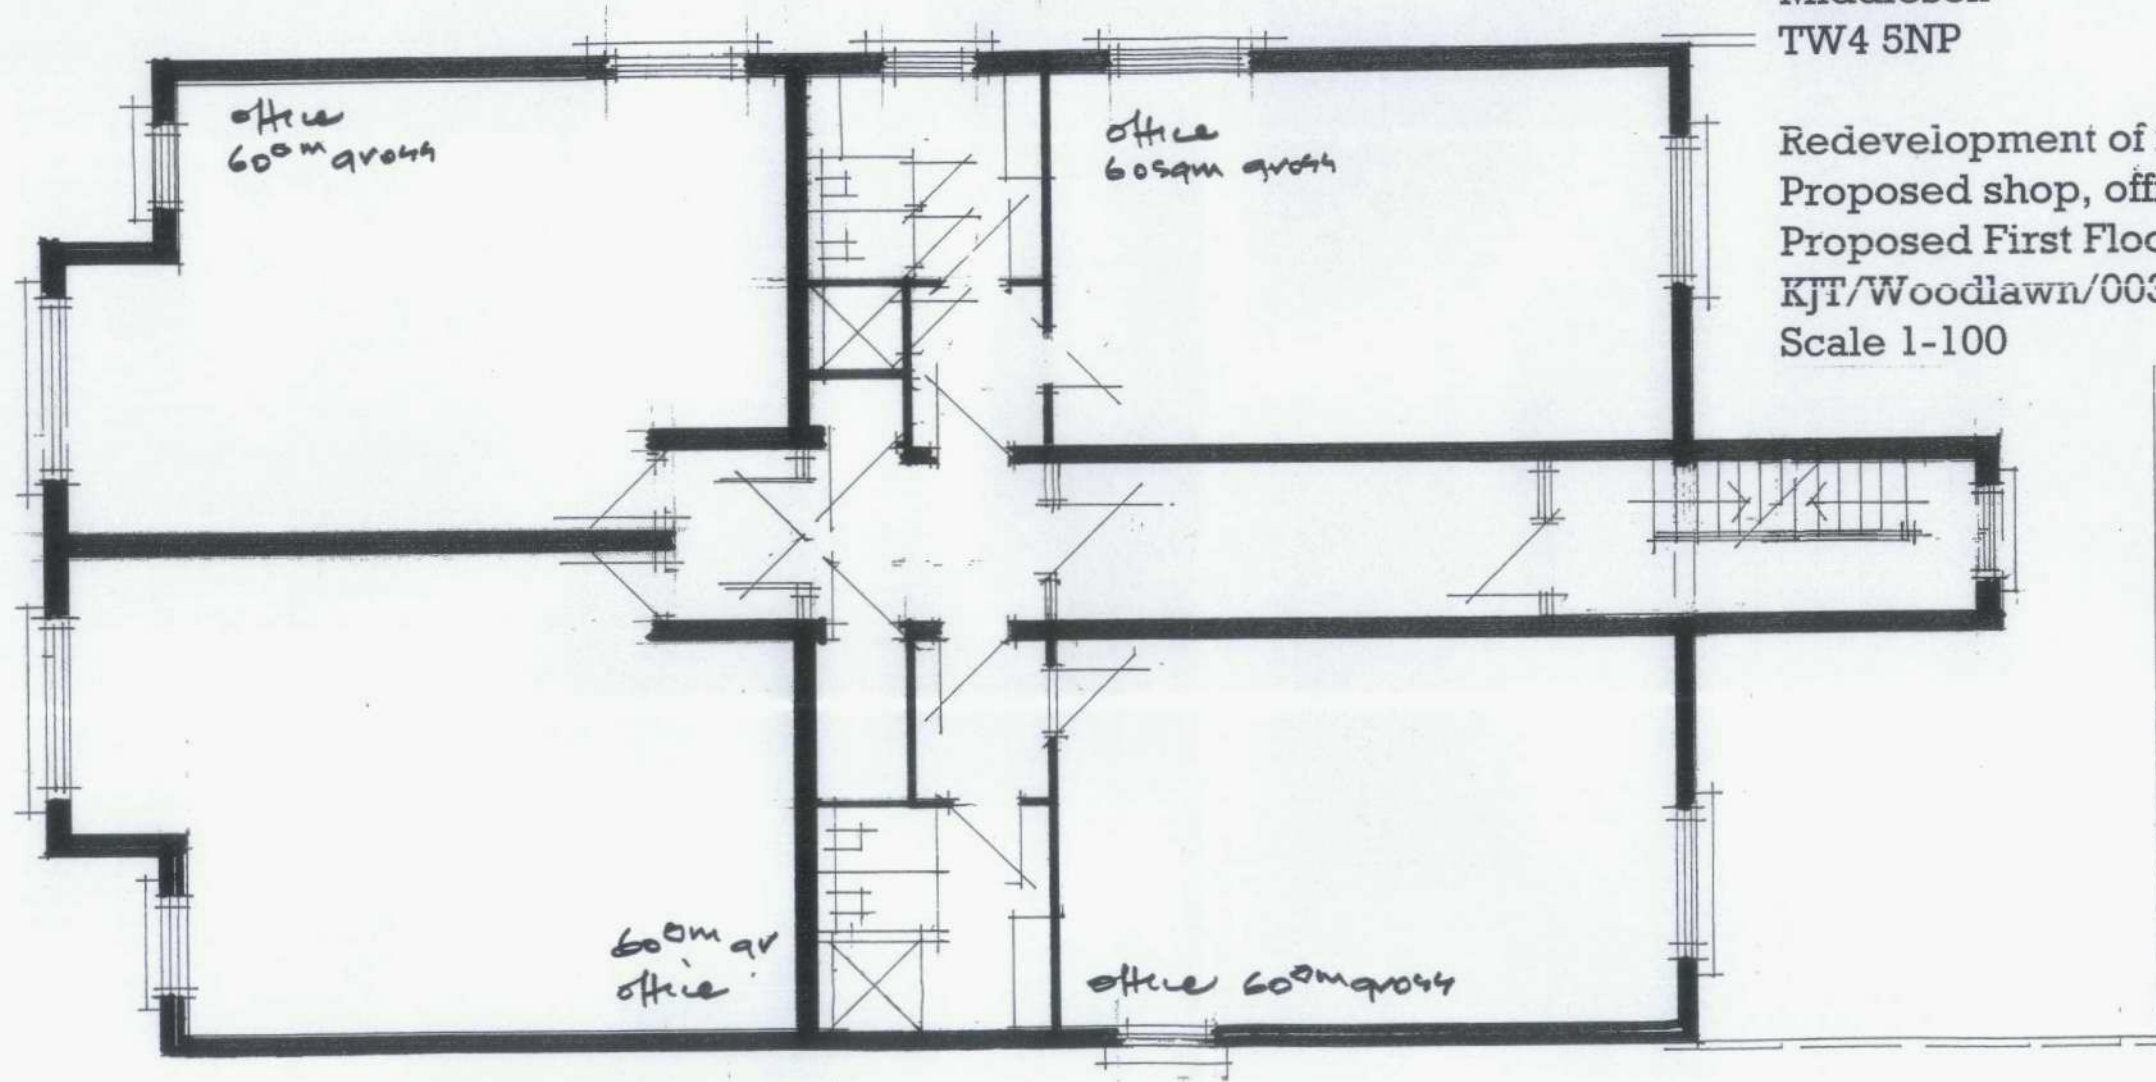

**Proposed First Floor Plan**