




SCALE IN METRES

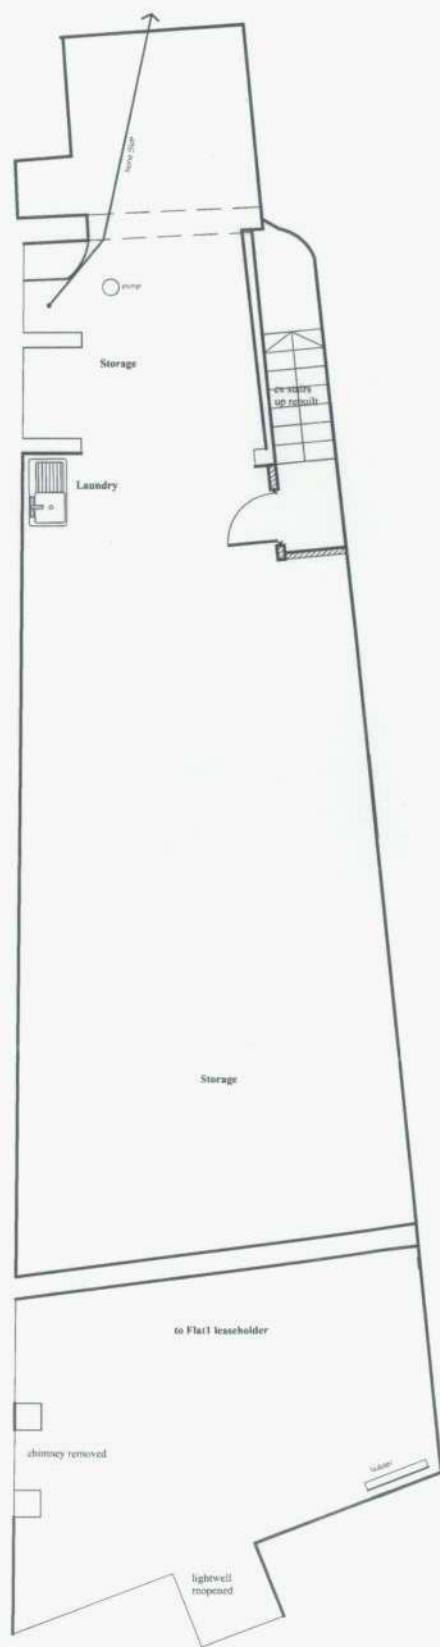


Basement PROPOSED
1:50

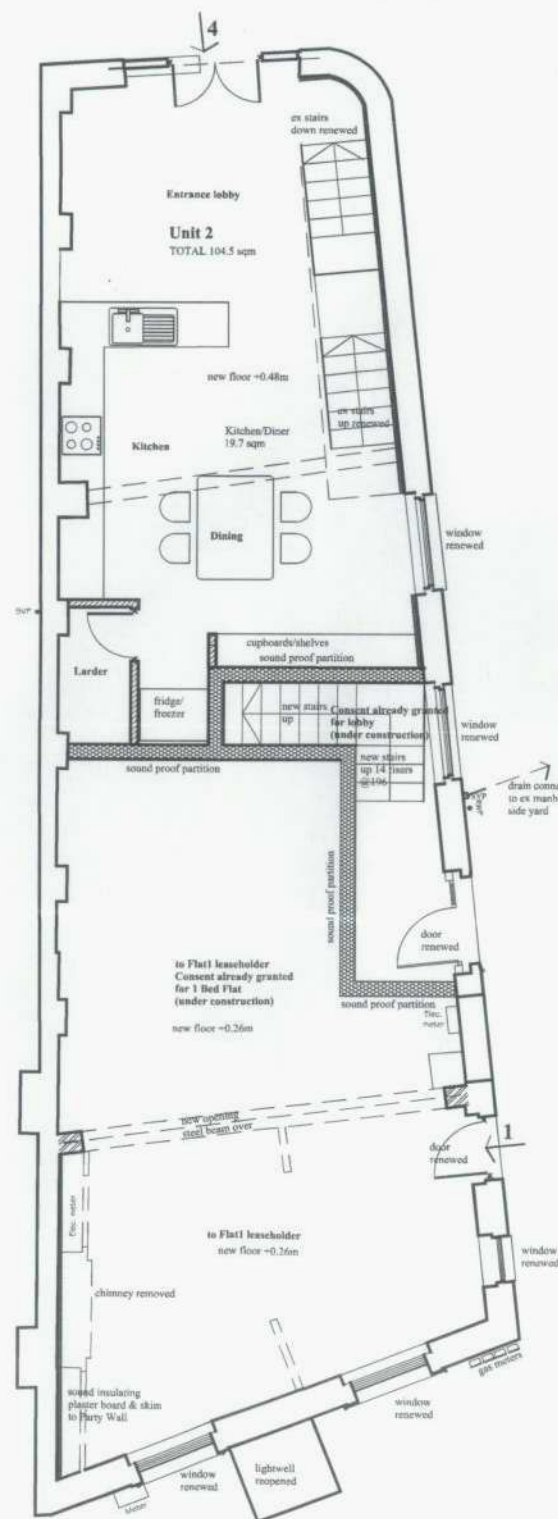

Ground floor PROPOSED
1:50

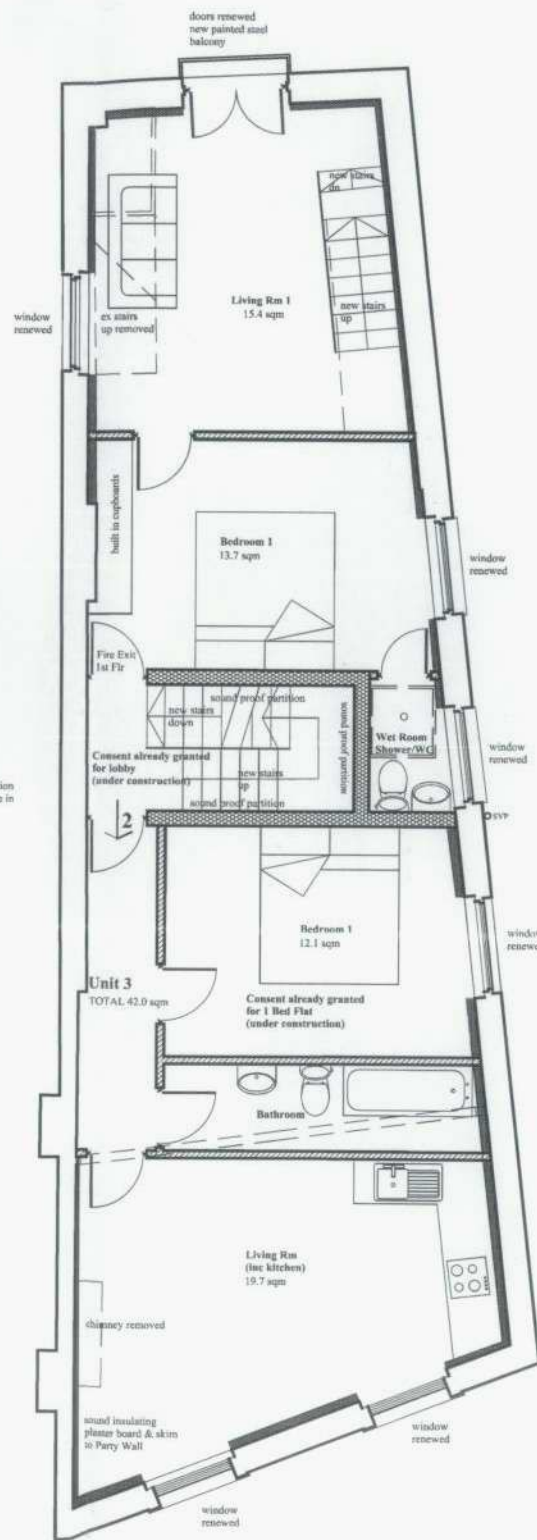

First floor - PROPOSED

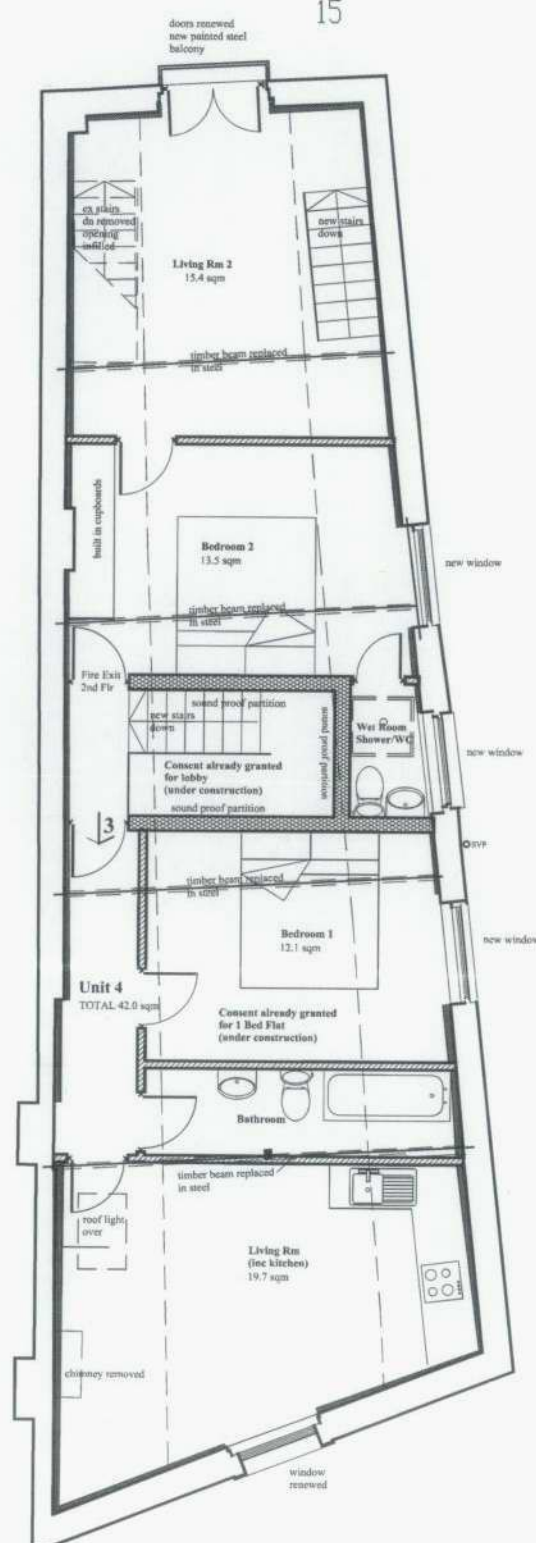

Second floor PROPOSED

Rev	Description	Date
E	External changes omitted	7 Feb 12
D	Rear garden added	3 Oct 11
C	Side barrier amended	18 Aug 11
B	Barriers added to side entrance doors	4 Aug 11
A	General Revision	12 Feb 11

Bob Trimble AA Dip, RIBA
architect & surveyor

York Chambers
36 York St Twickenham TW1 3LJ
Tel/Fax: 020 8538 9303 Mob: 07785 711635
email: bob@trimblearchitects.co.uk

Client
Paul Rapacioli

Project
37 Grosvenor Rd
Twickenham
TW1 4AD

Drawing Title
Plans - PROPOSED

Drng No.	Ist issue date	Scale
1506/1E	8 Feb 2011	1:50

Contractors must check all dimensions on site before starting work. Do not scale this drawing