


12/0719/FU

RECEIVED  
10 JUN 2012  
PLANNING

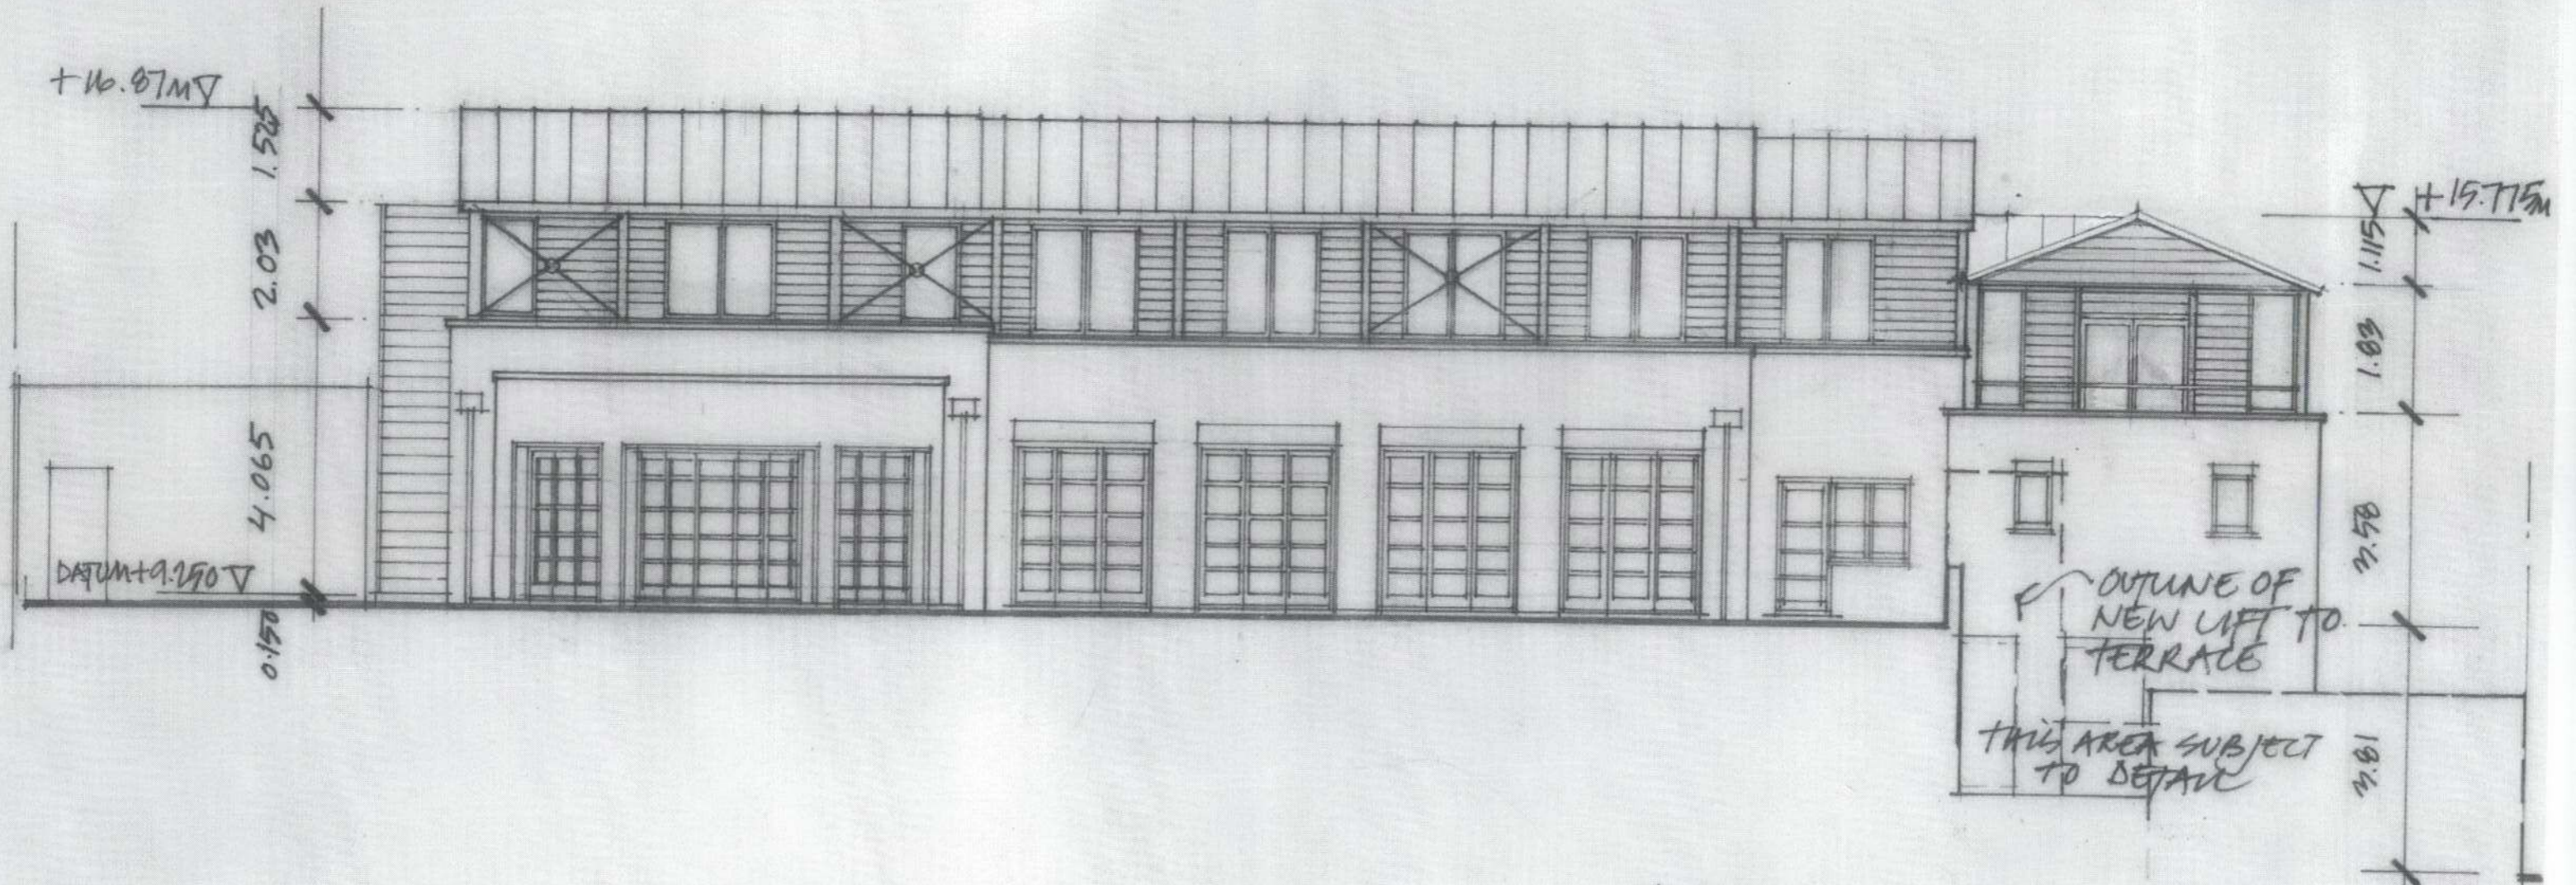

SLAVE 1:100 N AB MB  
10 M APPROX

Rev B Pitch Roof added

TWICKENHAM POOL SITE
PROPOSALS FOR REFURBISHMENT +
ADDITIONAL ACCOMMODATION TO
CAFÉ BUILDING + BATH HOUSE
ELEVATION TO TERRACE LEVEL
AK4 TR PF 34 AB 04/12

Marta Stenman - digital BPP