



Type E2 -
Wide Small Bedroom

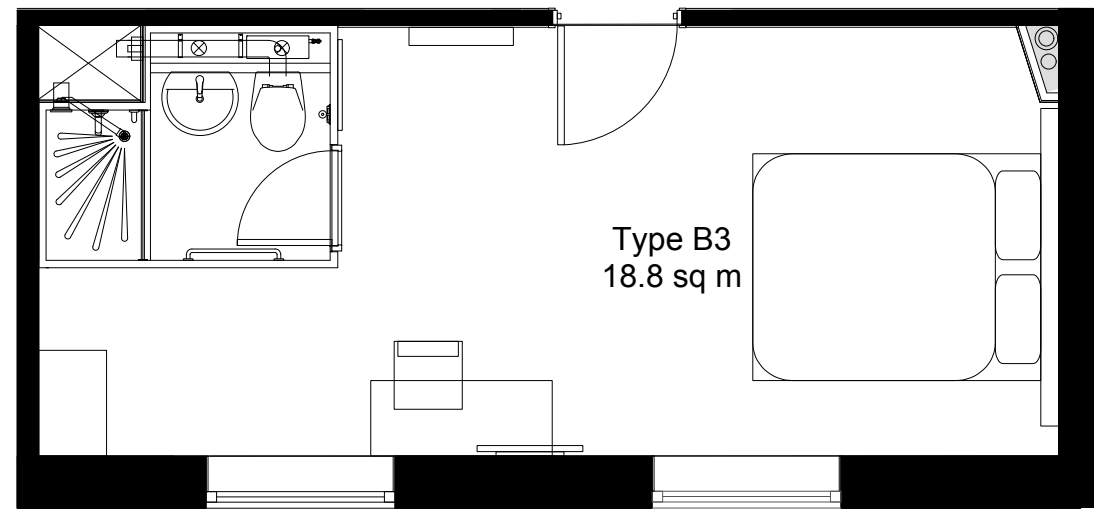

Type F -
Long Bedroom

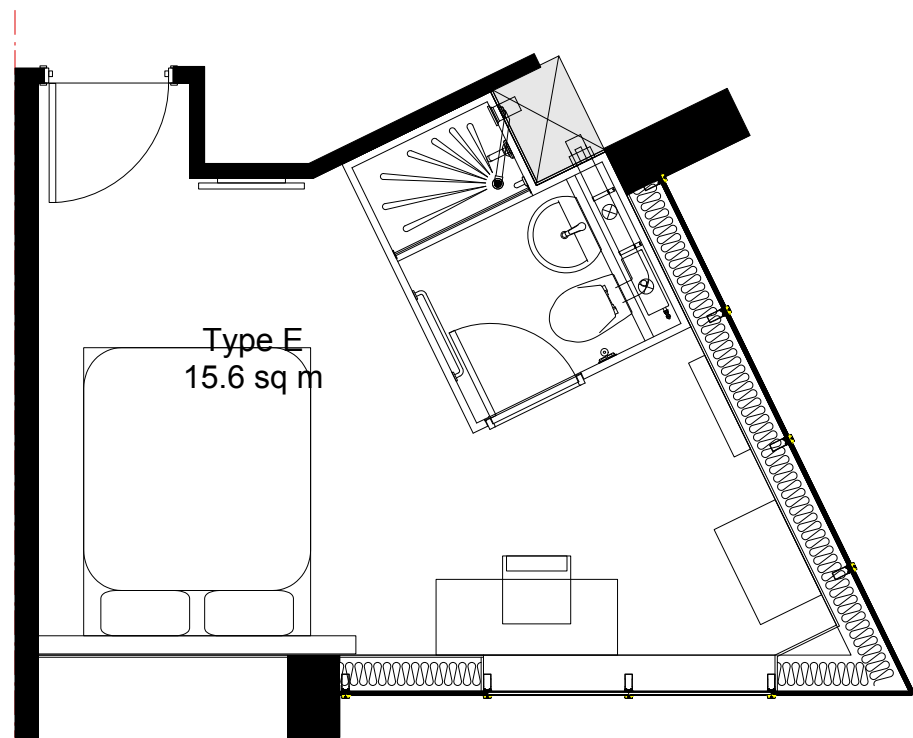

Type E -
Wide Small Bedroom

○ Room Types

Notes:

Do not scale dimensions from this drawing.
Dimensions marked with an asterisk thus * are open site dimensions to be confirmed on site.
All given dimensions are to be checked on site when setting out and any discrepancy reported immediately.

A	11/6/12	Revised in line Planners comments	ods	pbp
Rev	Date	Notes	By	Chkd

Project:
9-19 Paradise Road, Richmond

Client:
Henry Boot Ltd

Drawing title:
Room types

(internal use only)
Ref: -p03 Sheet:

Date: 19.03.2012 Scale: 1:50 @ A3

Drawn by: ods Checked by: pbp

Drawing no.: 0779-02-113 Revision: A

bpr architects

The Boathouse, Embankment
Putney, London, SW15 1LB
t +44(0)20 8785 9983
f +44(0)20 8780 1507
e info@bprarchitects.com
www.bprarchitects.com