

12/1404/FUH RECEIVED

27 APR 2012

PLANNING


THIS DRAWING, THE DESIGN AND CONCEPT ARE THE COPYRIGHT OF ALAN WARD ARCHITECTS. THIS DRAWING IS ISSUED ON THE TERMS THAT IT WILL NOT BE REPRODUCED OR COPIED IN WHOLE OR IN PART NOR WILL ANY INFORMATION BE FURNISHED FROM IT WITHOUT THE PRIOR WRITTEN AUTHORITY OF ALAN WARD ARCHITECTS.

1252m

516334m

516534m

17125

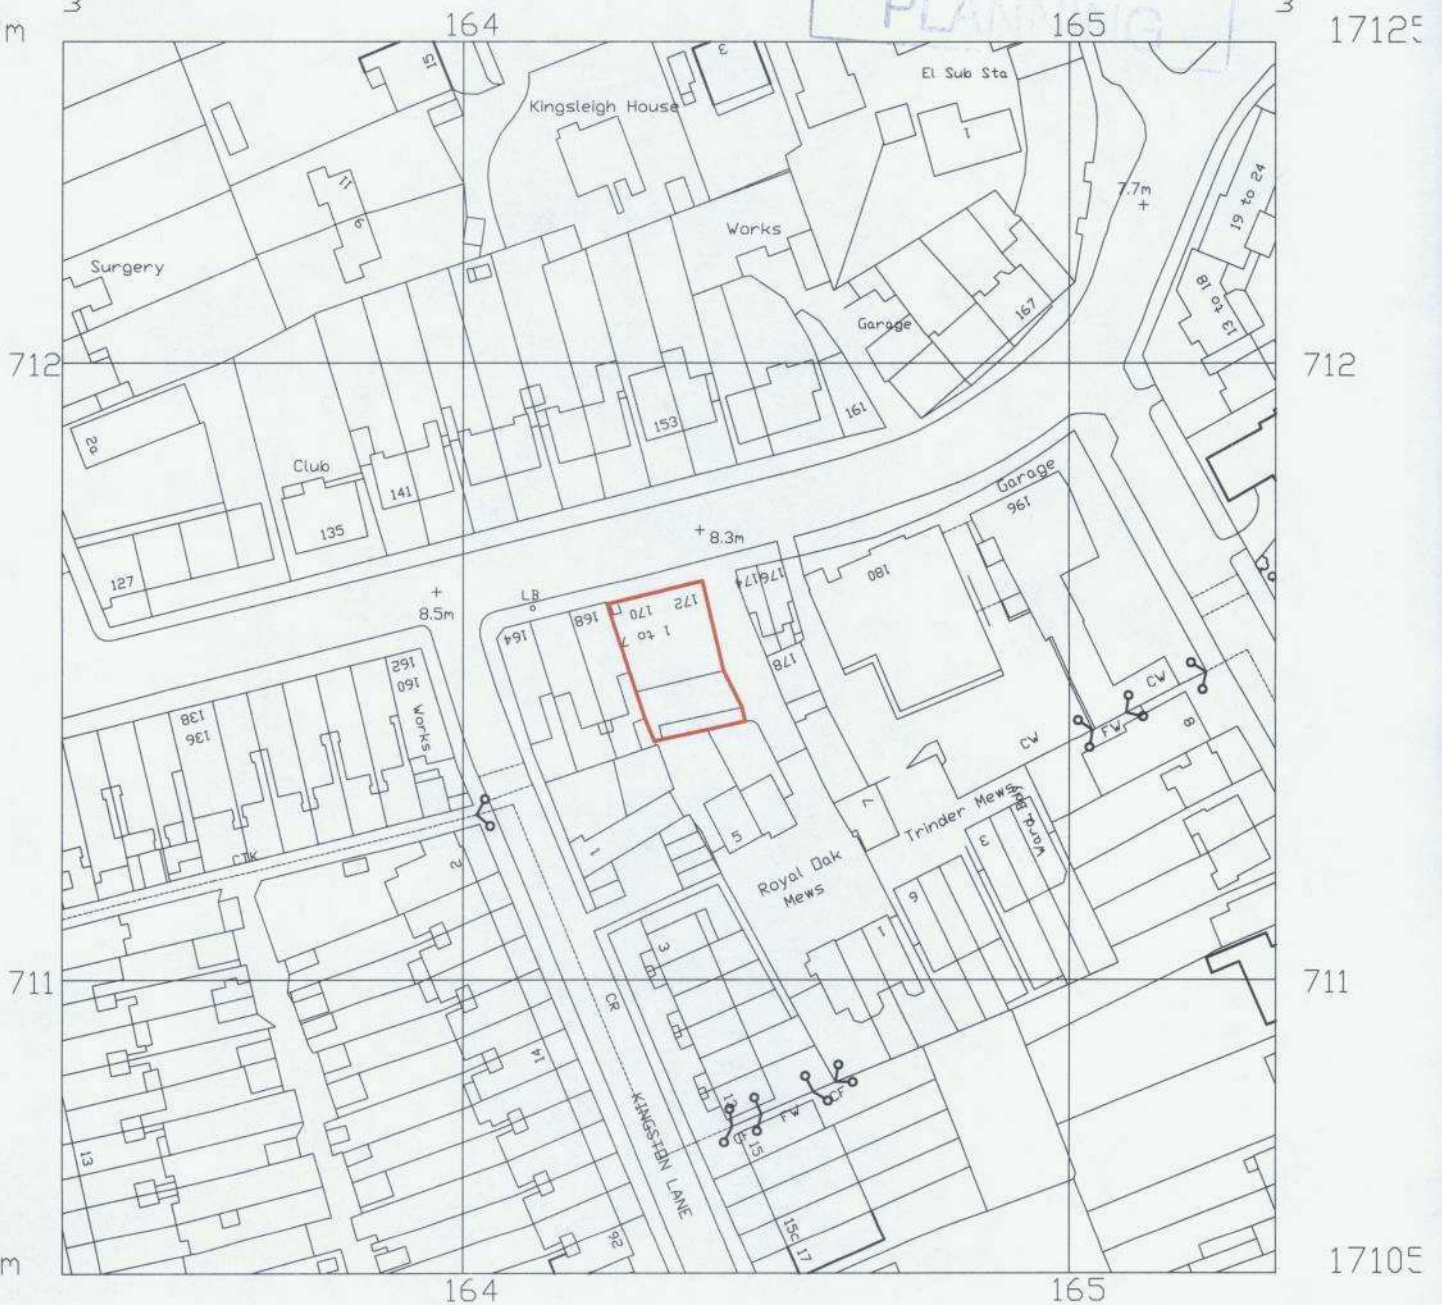

ALAN WARD ARCHITECTS
 LION BOATHOUSE, EEL PIE ISLAND
 LONDON TW1 3DY TEL. 020 8891 1211

170-175 HIGH STREET
 TEDDINGTON TW11 8HU
 SITE LOCATION

1114 / L.01		
1:1250@A4	04/12	NH