

County Gate Properties
Charles Street
Barnes
London


Drg No: RG-NDJ-CGCS 004

Proposed Landscaping

June 2012

R W Green Limited
Upper Stoneham Farm
Lewes
East Sussex
BN8 5RH

01273 480727

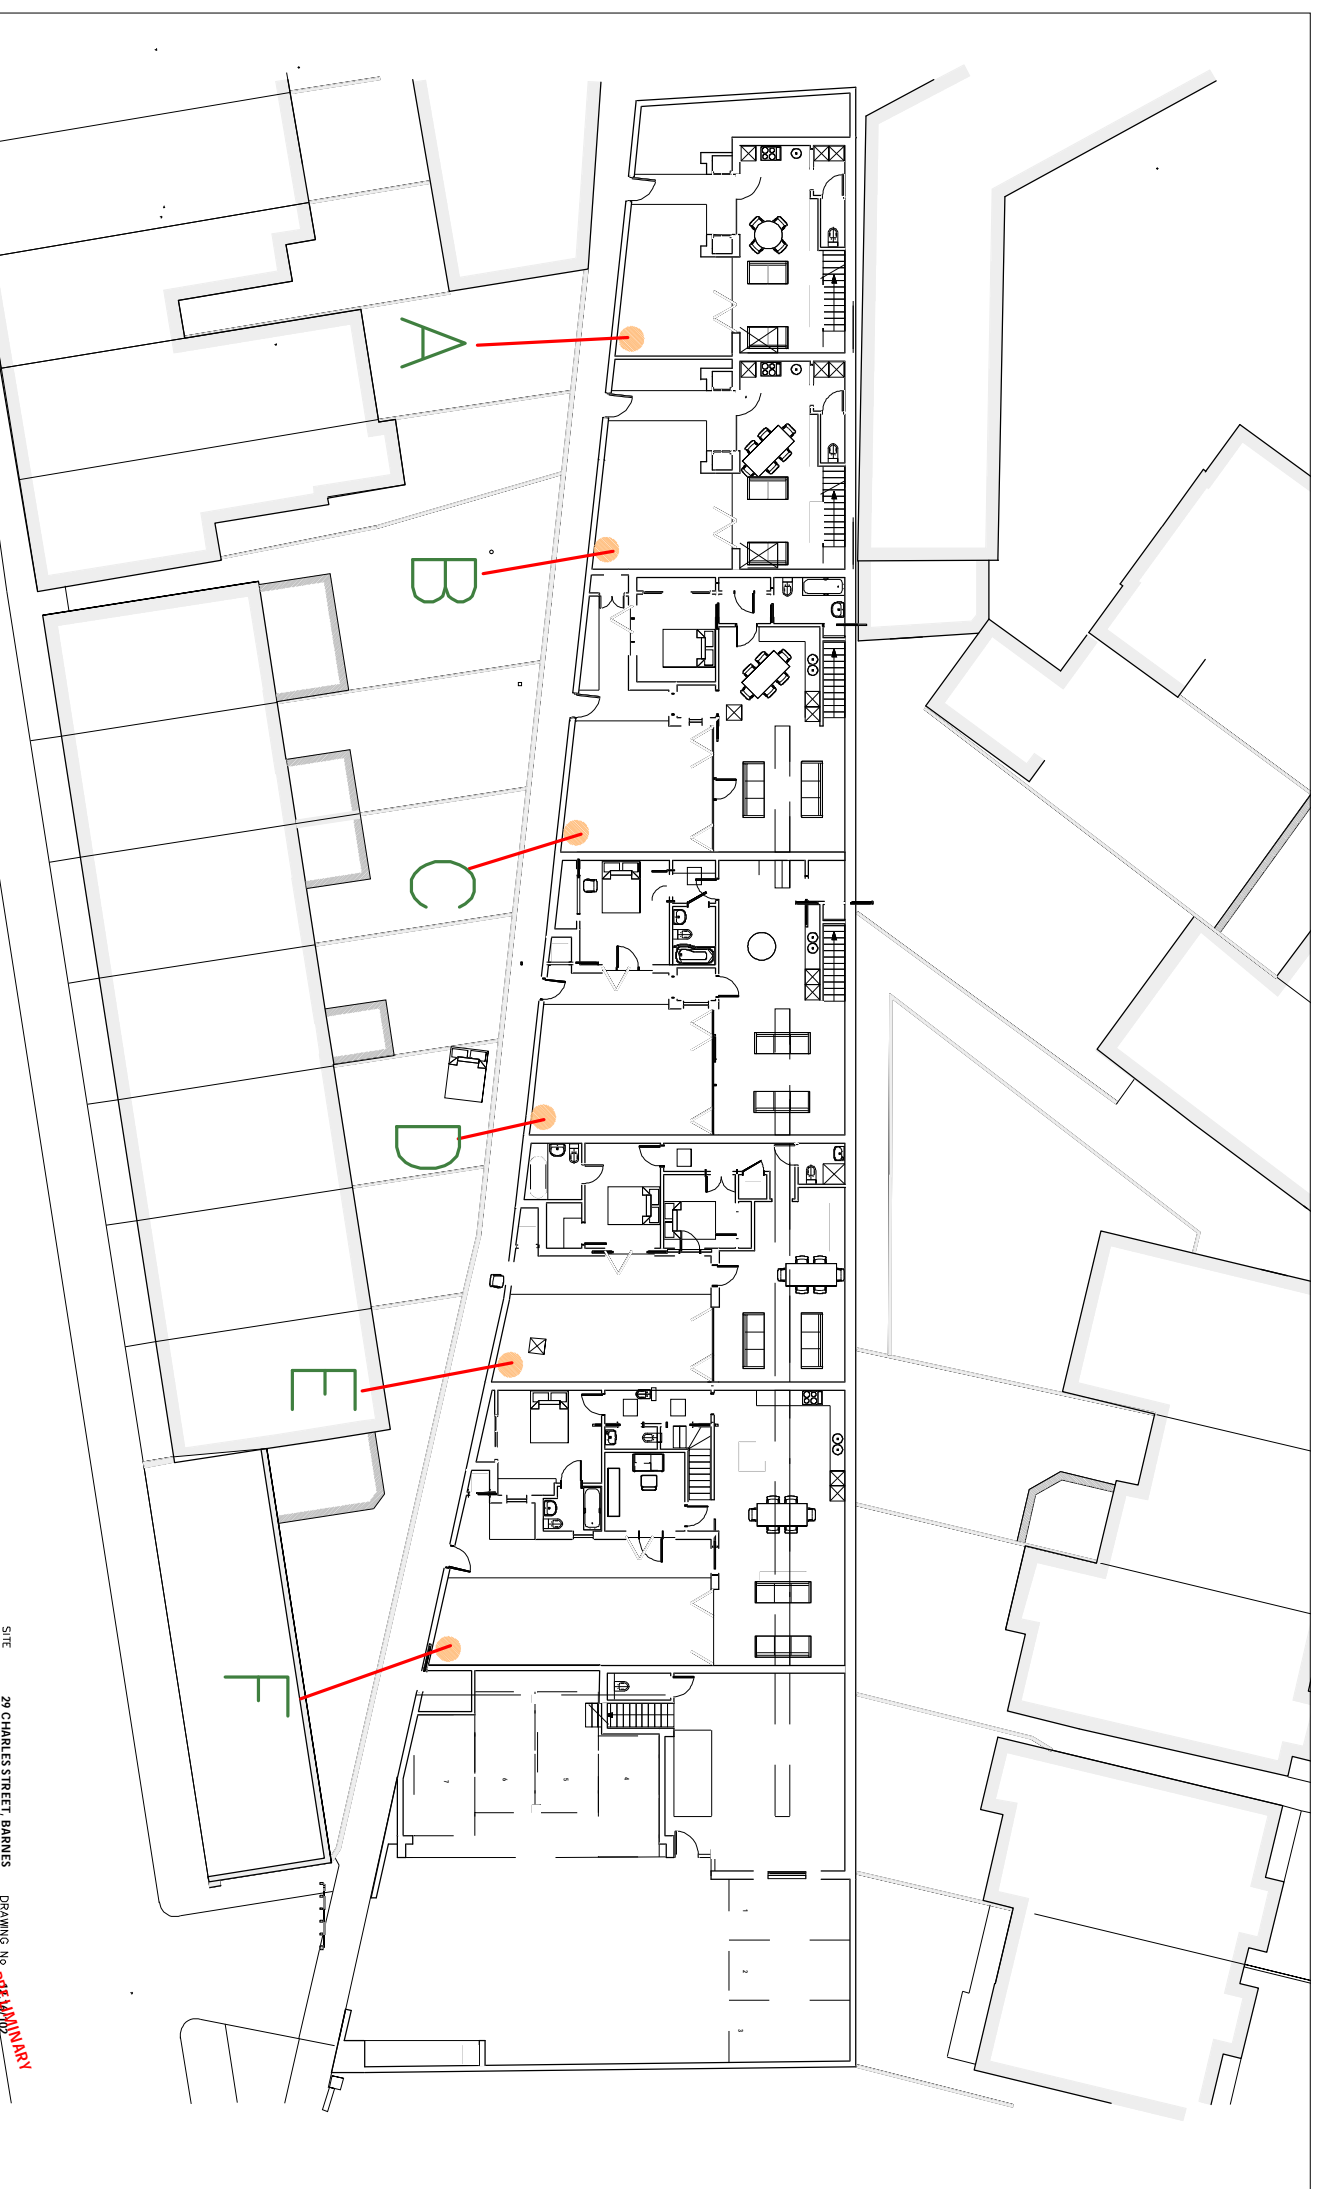

A – 1no. Ficus carica 12–14cmg

B – 1no. Olea europea 12–14cmg

C – 1no. Prunus dulcis – 12–14cmg

D – 1no. Malus Cox's Orange Pippin 12–14cmg

E – 1no. Prunus domestica 'Victoria' 12–14cmg

F – 1no. Mespilus germanica 12–14cmg