

KEY PLAN



CANOPY:  
RIGID POLYCARBONATE PANELS  
WITH PRESSED METAL FASCIA  
EDGE

MESH/ PERFORATED METAL BALUSTRADE  
PANEL SECURED TO PPC METAL FRAME  
& 40mm DIA. UPRIGHTS

TIMBER  
HANDRAIL

METAL CLADDING  
TO LIFT SHAFT

MESH/ PERFORATED METAL BALUSTRADE  
PANEL SECURED TO PPC METAL FRAME  
& 40mm DIA. UPRIGHTS

TIMBER HANDRAIL


SECTION THROUGH PROPOSED COURTYARD



VIEW OF PROPOSED COURTYARD

COURTYARD

- LINEAR STONE PAVING TO COURTYARD
- TILE FINISH TO SCREED FILLED STAIR
- GALV. STEEL STAIR, BRIDGES, ACCESSWAY  
DARK GREY PAINT FINISH
- MESH / PERFORATED METAL BALUSTRADING
- GALV. STEEL UPRIGHTS - PAINT FINISH
- RIGID POLYCARBONATE CANOPY  
WITH METAL TRIM
- ALUMINIUM TRIMS AND GUTTERING
- METAL CLADDING TO LIFT
- REGLIT SCREEN AT WESTERN  
END OF COURTYARD
- GARDEN /PLANTING WEST OF LIFT
- WHITE RENDER

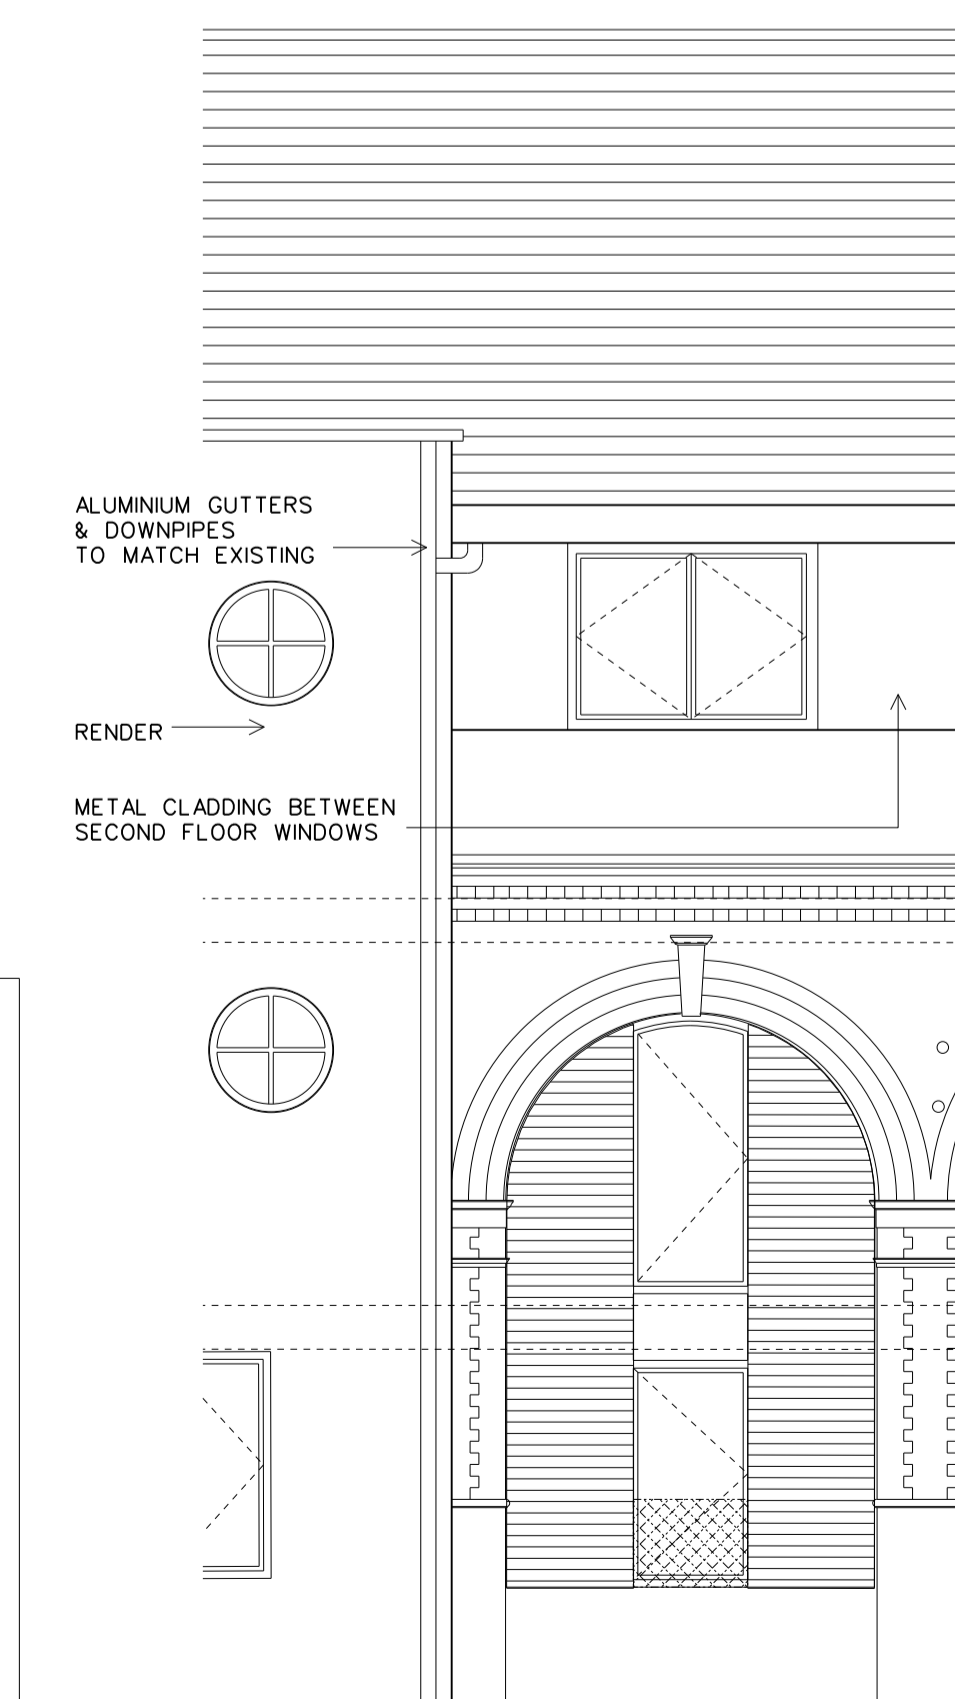

Rev Revision Drawn Checked Date

Drawing issued for

PLANNING

ACANTHUS LW  
ARCHITECTS

Voysey House, Barley Mow Passage, London W4 4PN  
t: 020 8994 2288 f: 020 8747 9001 www.acanthuslw.com

ARCHITECTS HISTORIC BUILDING CONSULTANTS LANDSCAPE ARCHITECTS

Client

HAMILTON LOFTS LIMITED

Project

37 HAMILTON ROAD

Drawing Title

DETAILS OF STAIRS,  
LANDINGS & BRIDGES

0 2 4 6 8m

Scale 1: 50@ A1, 1:100@ A3

Drawn RC Checked CR Date JUNE 2012

Job No. Drawing No. Rev.

3903

PL400