
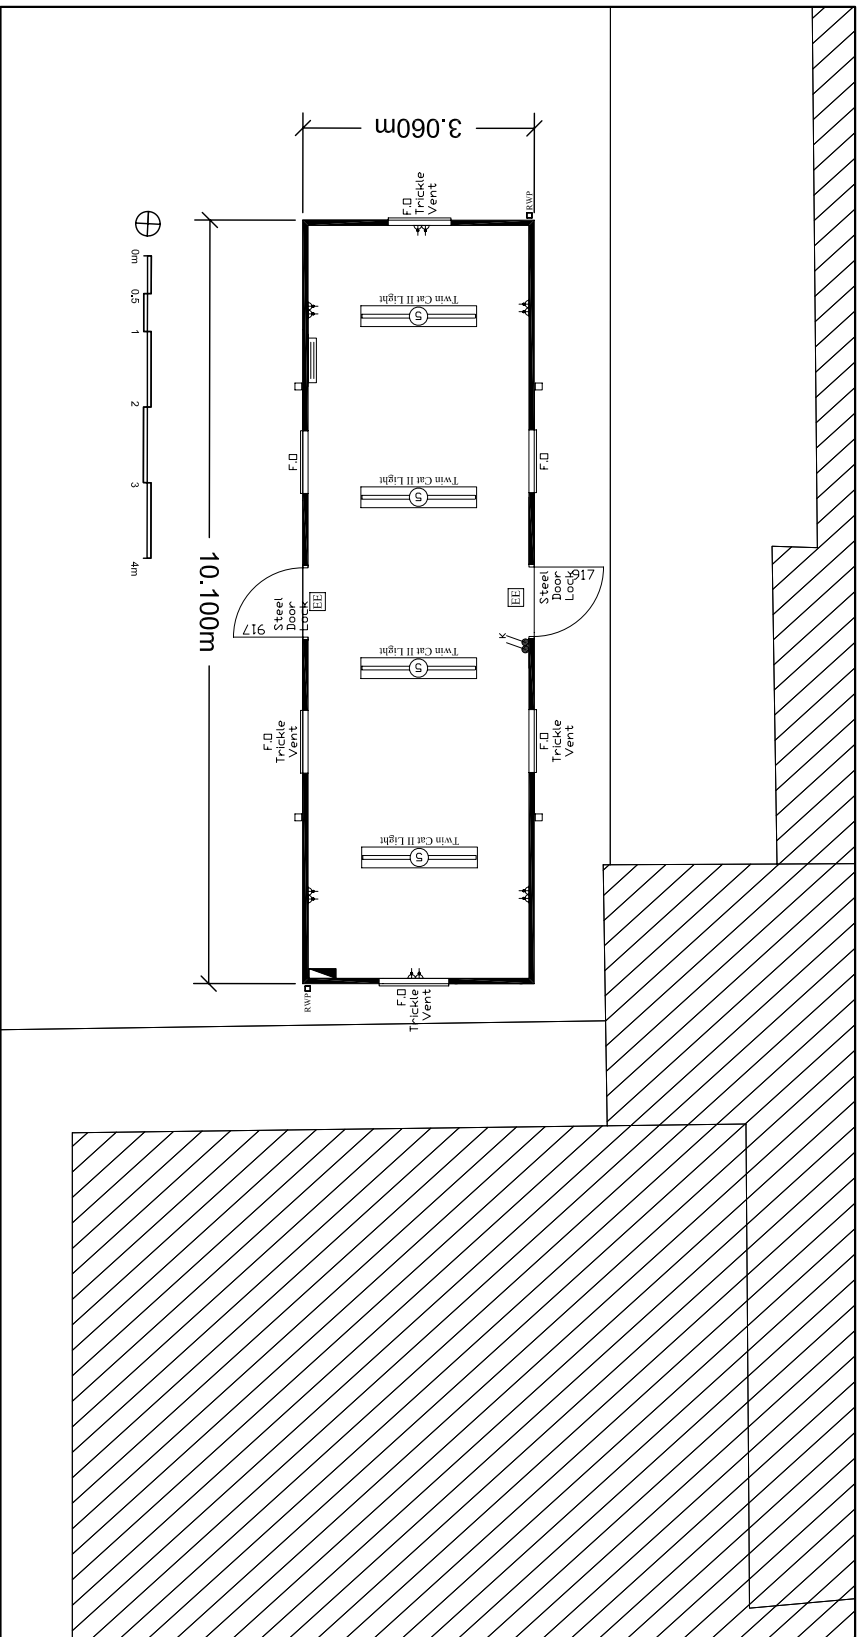



- General notes:
1. Contractors must check all dimensions on site.
 2. All dimensions are in millimeters, unless otherwise stated
 3. All dimensions shall be verified on site prior to proceeding with the works.
 4. Only figured dimensions are to be used.
 5. To be read in conjunction with structural and service engineers.
 6. Discrepances must be reported immediately to the Architect before proceeding.

Not for construction!

Status: **Planning**

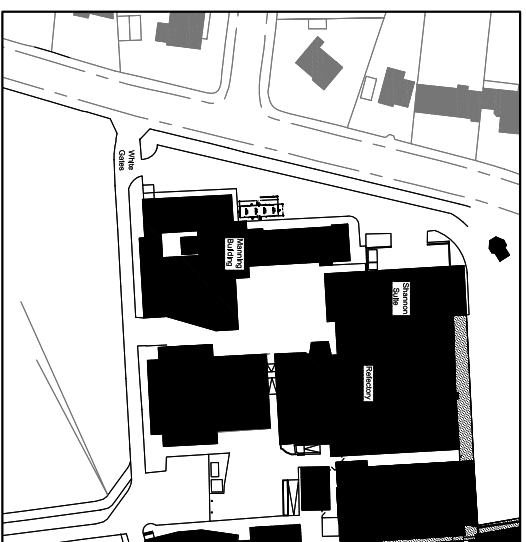

01
Cabin 1 Plan
1:100

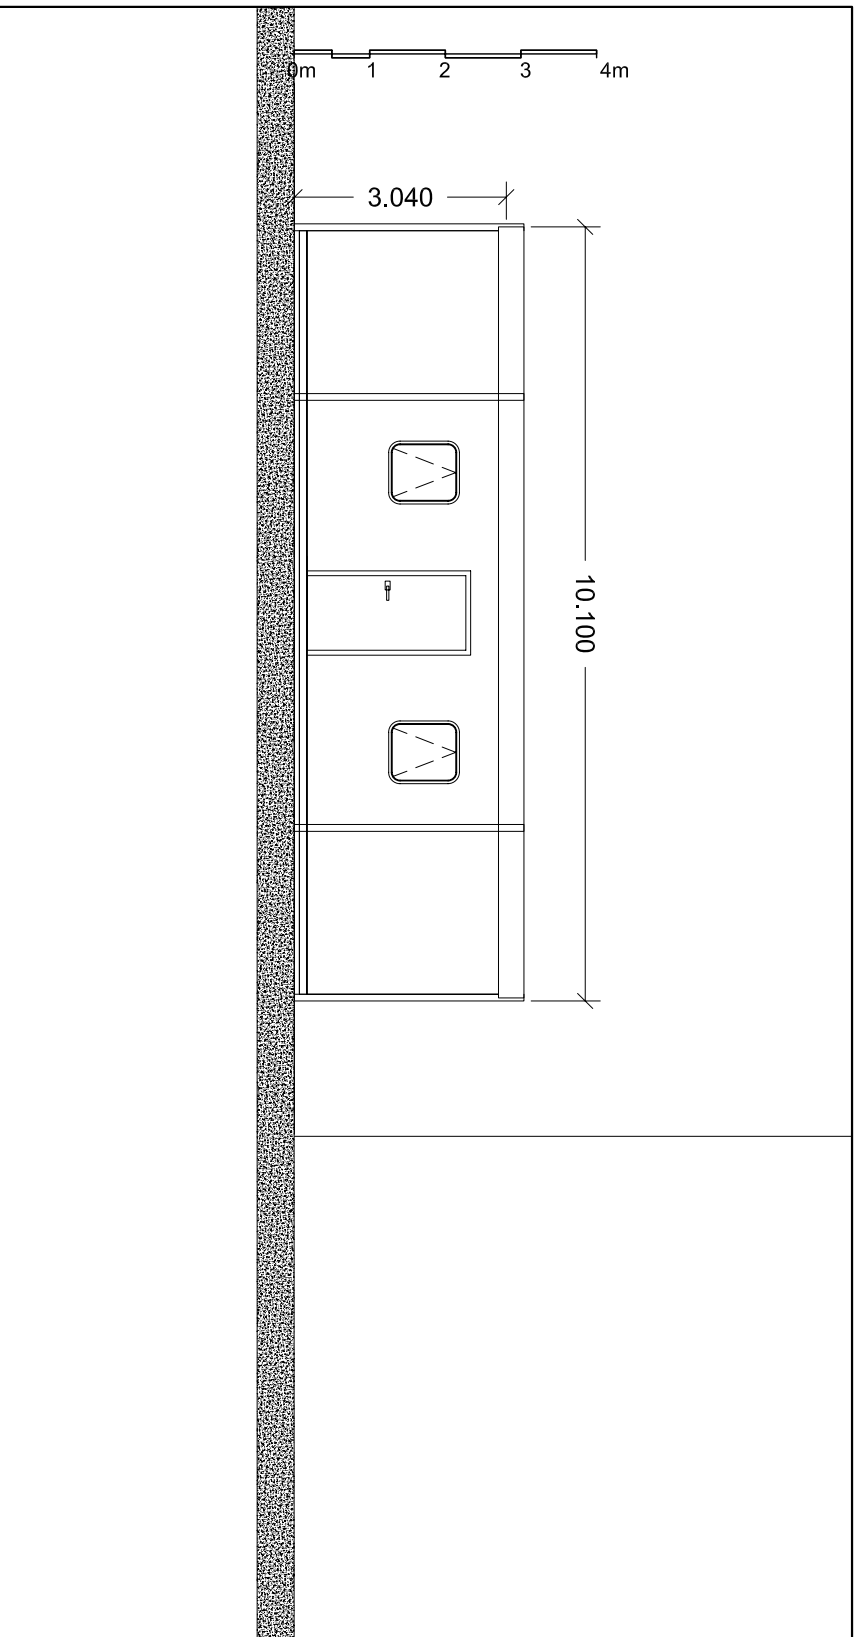

02
Cabin 1 Elevation
1:100

Outline Specifications:

Portakabins:
Plastisol covered
steel construction
grey finish,
window black powder
coated, single glazed.
Hiab crane into location onto
existing tarmac surface.

Client		St Mary's University	
Landscape Architect		craft:pegg Studio 25, Riverside Building Trinity Buoy Wharf London E14 0JY t 0207 538 9010 www.craftpegg.com	
Project Title		St Mary's- Office Cabins	
Drawing Title Cabin 1 - Adj. to Manning Bldg. Plan & Elevation			
Scale	Date	Checked JP Drawn PC	
1:100@A3	18.07.2012		
Project Number	Drawing Number	Rev. No	
SMU117	D125	00	