

QTY	SYMBOL	LIGHTING SCHEDULE
4	PN1	PENDANT - ABOVE BAR
4	PN2	PENDANT - HALL
28	DN1	RECESSED LV DOWNLIGHTER
5	DN2	RECESSED DOWNLIGHTER (SMALL - AR60)
39	DN3	RECESSED DOWNLIGHTER (ELECTRICIAN SPEC - BOH)
6	DN4	RECESSED DOWNLIGHTER INTO BACK-BAR BULKHEAD
2	CS1	SURFACE MOUNTED CEILING LIGHT (BULKHEAD LIGHT)
9	CS2	INTEGRATED CEILING LIGHT INTO KITCHEN LAV-IN GRID
4	W11	FEATURE WALL LIGHT
22	W12	FEATURE WALL LIGHT
5	W13	FEATURE WALL LIGHT
10	W14	FEATURE WALL LIGHT
7	W15	FEATURE WALL LIGHT
9	W16	FEATURE WALL LIGHT
6	W17	FEATURE WALL LIGHT (MALE W.C)
5	W18	FEATURE WALL LIGHT (FEMALE W.C)
2	EX1	EXTERNAL WALL LIGHT
9	EX2	EXTERNAL WALL LIGHT
5	EX3	PENDANT LIGHT FITTING (STAFF BEDROOMS - ELECTRICIAN SPEC)

**BACK OF HOUSE LIGHTING SUPPLIED BY ELECTRICIAN**

WALL LIGHTS TO BE FITTED AT 2000MM ABOVE FFL  
 FIRE ALARM INSTALLATION - CONFORM TO L1 REGS  
 EMERGENCY LIGHTING INSTALL - CONFORM WITH BS 5266 PART 1

**CEILING FINISHES - GROUND FLOOR**

EXISTING CEILING RETAINED. MADE GOOD  
 LOCALLY WHERE EXISTING FITTINGS  
 REMOVED. ALLOW FOR NEW PAINT FINISH  
 AND NEW LIGHT FITTINGS - REFER TO  
 SCHEDULES.

ALLOW FOR NEW PLASTERBOARD  
 SUSPENDED CEILING. PAINTED FINISH -  
 REFER TO FINISH SCHEDULE.

ALLOW FOR NEW HYGIENIC LAV-IN GRID  
 CEILING TILE TO KITCHEN.

**COVERS:**  
 INTERNAL - 148  
 EXTERNAL - 32

**GROUND FLOOR AREA:**  
 TOTAL: 370m<sup>2</sup>  
 TRADE SPACE: 241.7m<sup>2</sup>  
 KITCHEN / BAR AND W.Cs: 128.3m<sup>2</sup>

**TOTAL SITE DEMISE:**  
 TOTAL: 1347m<sup>2</sup>

**DENOTES DEMOLITION**


rev.	date	note	int.
D	23.07.2012	Issued for planning	BW
C	17.05.2012	Pendants omitted	BW
B	02.05.2012	General Revisions	BW
A	27.04.2012	Dis W.C., Female W.C and Pergola revised	BW
-	13.04.2012	Issued For Planning	BW

Client: RB&AH LTD  
 Project: THE CROWN, 174 RICHMOND ROAD, TWICKENHAM, MIDDLESEX, TW1 2NH  
 Title: PROPOSED CEILING PLAN

Scale 1:50 @A1  
 Drawn: SMH  
 Date: MARCH12  
 Drawing No. P1169-11  
 Revision: D

**BGW DESIGN STUDIO**  
 South Yorkshire  
 Palmer Street  
 Hyde Park  
 Doncaster  
 DN4 5DD  
 Studio: 01302 351 194  
 Fax: 01302 321 324  
 www.bgwdesignstudio.com

London  
 First Floor  
 107 Cheapside  
 London  
 EC2V 6DN  
 Studio: 020 7611 4947

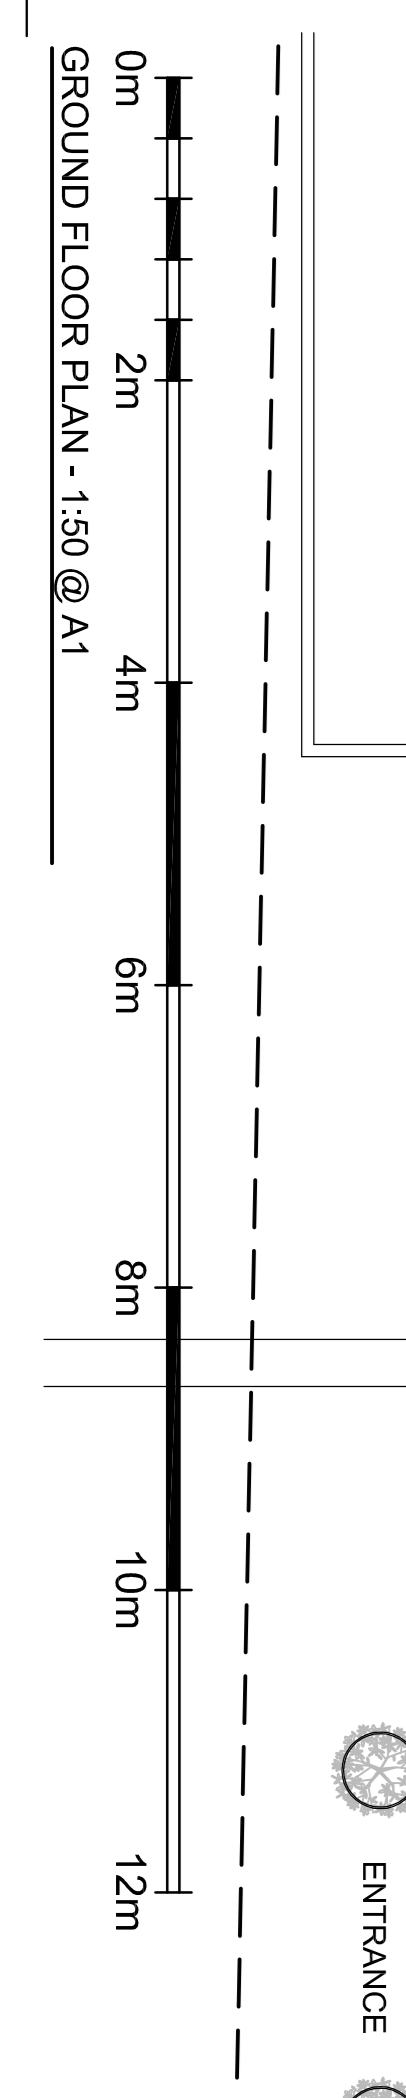

© COPYRIGHT  
 This drawing, design & all information contained herein remains the sole property of BGW Design Studio. No part of this drawing may be reproduced or transmitted in any form or by any means electronic, mechanical, photocopying, recording, or by any information storage and retrieval system, without the prior written permission of BGW Design Studio. All specified items are to be installed in accordance with the manufacturer's recommendations & instructions.