


SECTION AA, 1:50 @ A1

SECTION BB, 1:20 @ A1

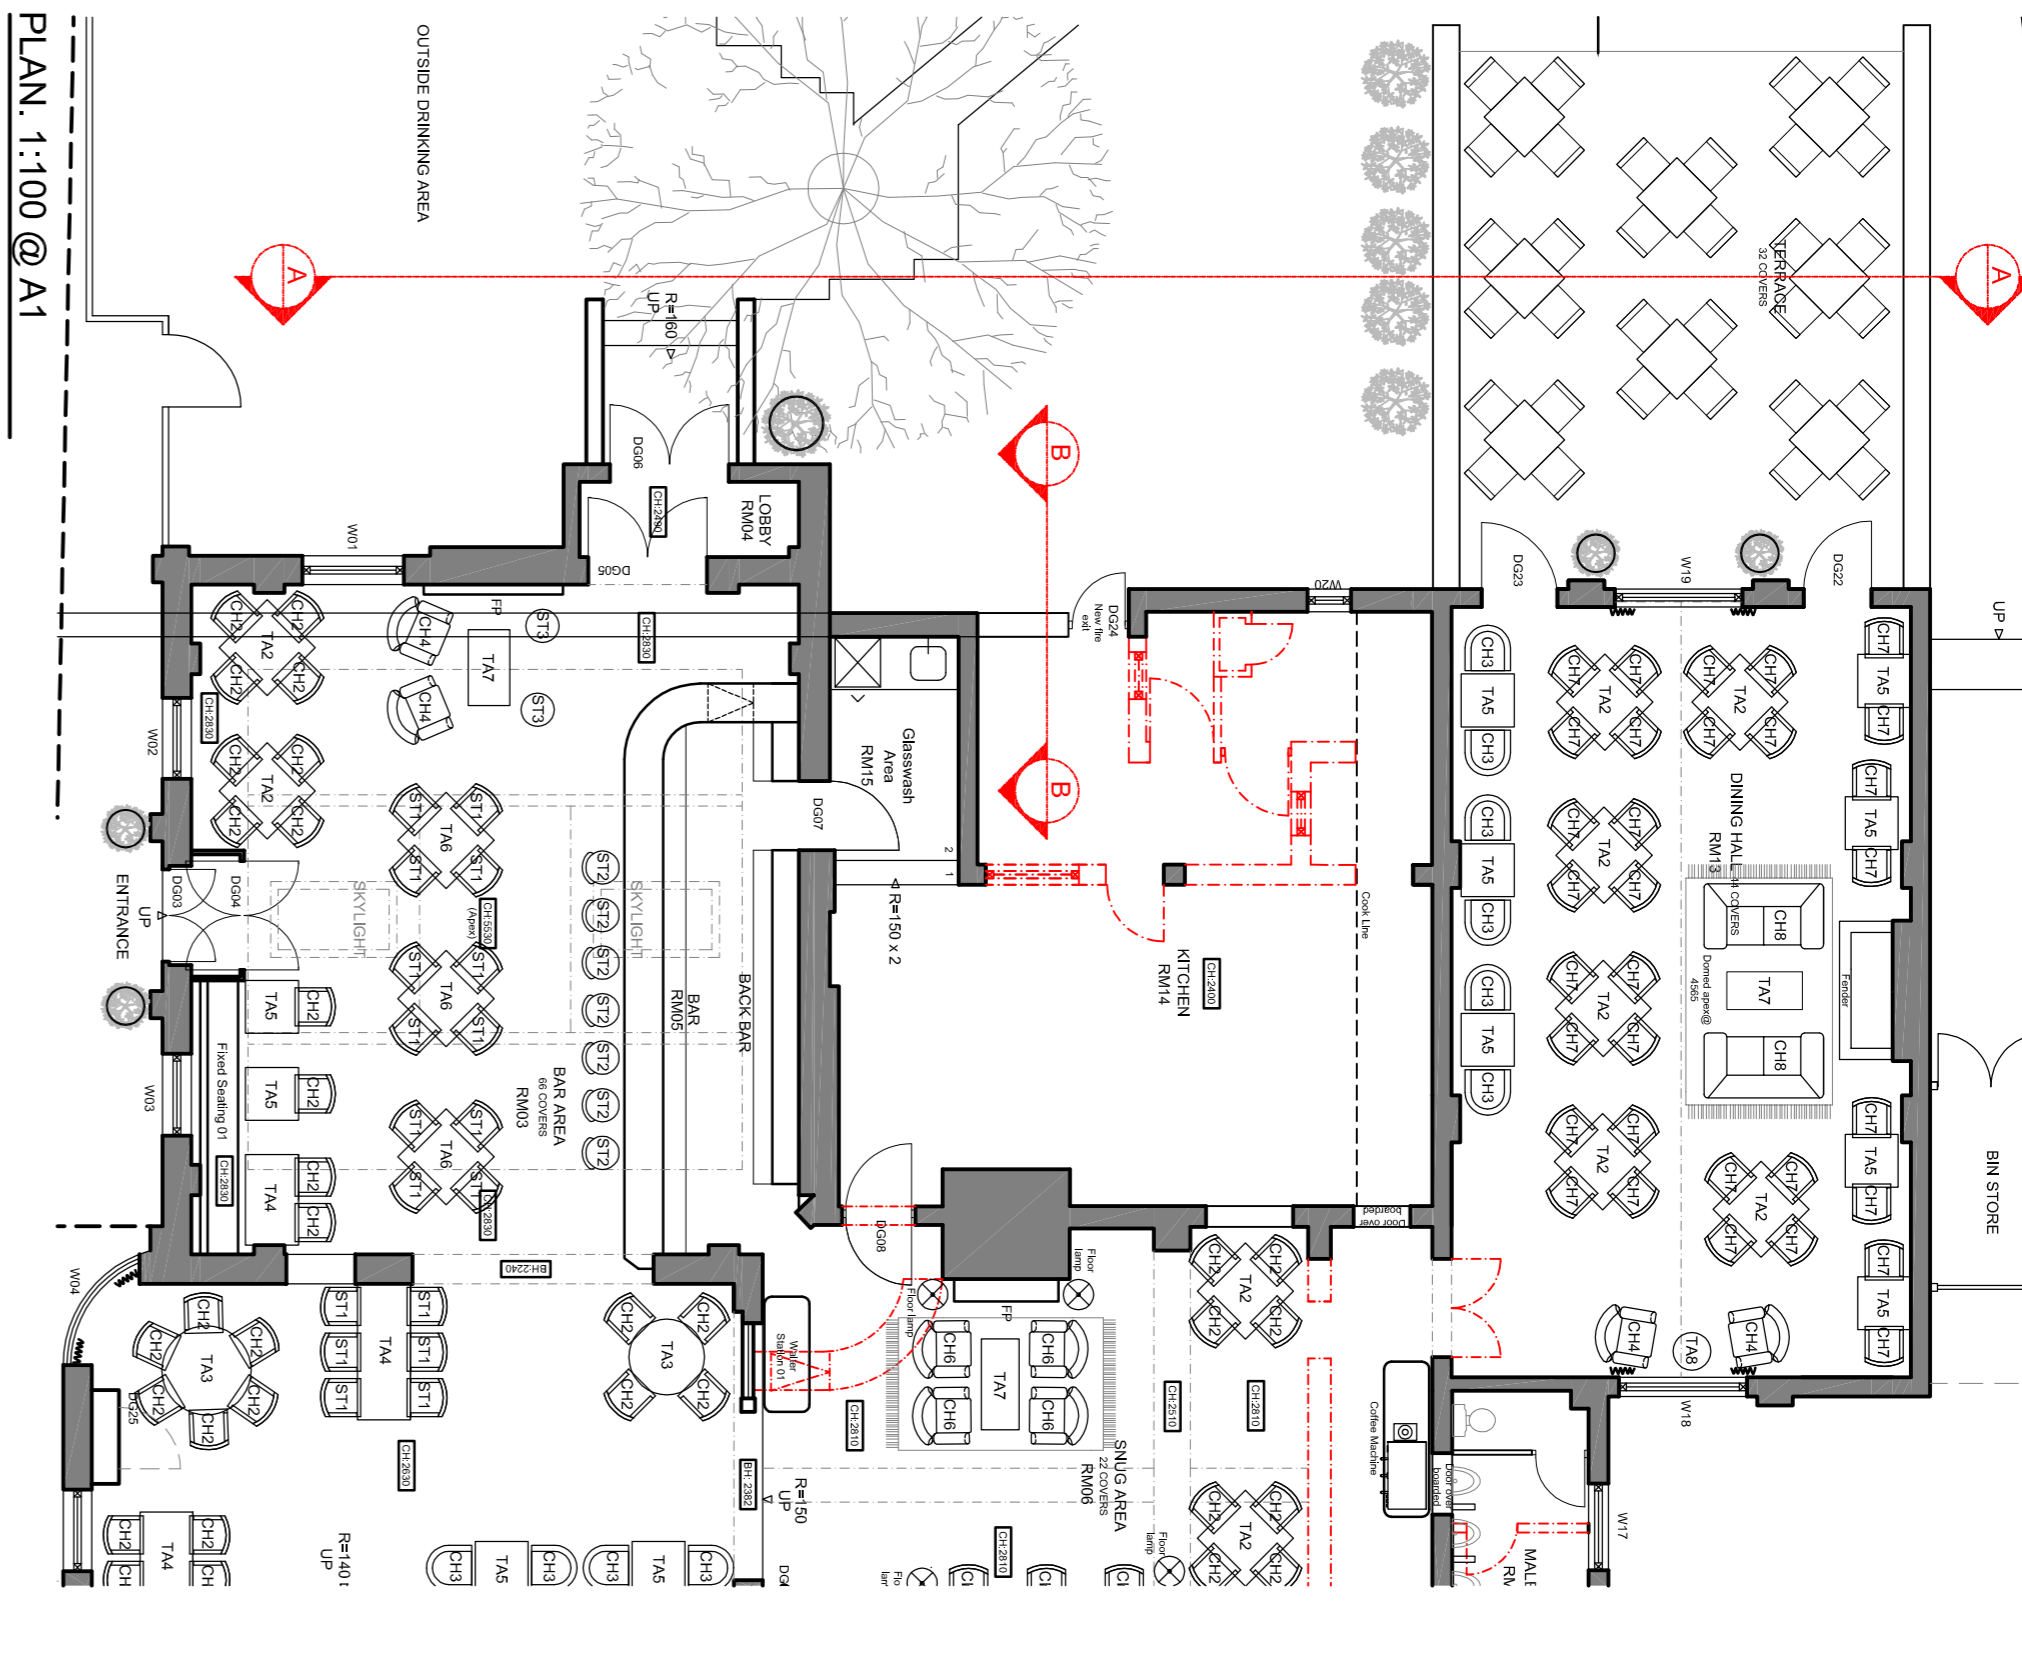

PLAN, 1:100 @ A1

© copyright
This drawing, design & all information contained herein remains the sole copyright of BOW DESIGN STUDIO & reproduction in any form is strictly forbidden unless permission is obtained in writing.

NOTES:
Do not scale from this drawing, all dimensions must be checked on site. The contractor must verify all site dimensions, drawings, details & specifications. Any discrepancies must be reported to BOW DESIGN STUDIO immediately. Figured dimensions to take preference over those scaled. All specified items are to be installed in accordance with the manufacturers recommendations & instructions.

| rev | date | note | int. |
|-----|------------|--|------|
| B | 23.07.2012 | Revised Planning Issue | BW |
| A | 21.06.2012 | Revised Planning Issue | BW |
| - | 17.05.2012 | New fire exit from kitchen re-positioned | BW |
| - | 13.04.2012 | Issued For Planning | BW |

Stager: **PLANNING**

Client: **RB&AH LTD**

Project: **THE CROWN,
174 RICHMOND ROAD,
TWICKENHAM,
MIDDLESEX,
TW1 2NH**

Title: **PROPOSED EXTERNAL ELEVATIONS**

| | | | |
|-------------|-------------------|-----------|----------------|
| Scale | VARIES @A1 | Dwg size: | A1 |
| Drawn: | SMH | Date: | MARCH12 |
| Drawing No. | P1169-16 | Revision: | B |

BGW DESIGN STUDIO

South Yorkshire
Palmer Street
Hyde Park
Doncaster
DN4 5DD

London
First Floor
107 Cheapside
London
EC2V 6DN

Studio: 01202 351 694
Fax: 01202 321 324
www.bowdesignstudio.com

Studio: 0207 7611 4947