


Proposed Ground Floor Plan

10/0245/FUL

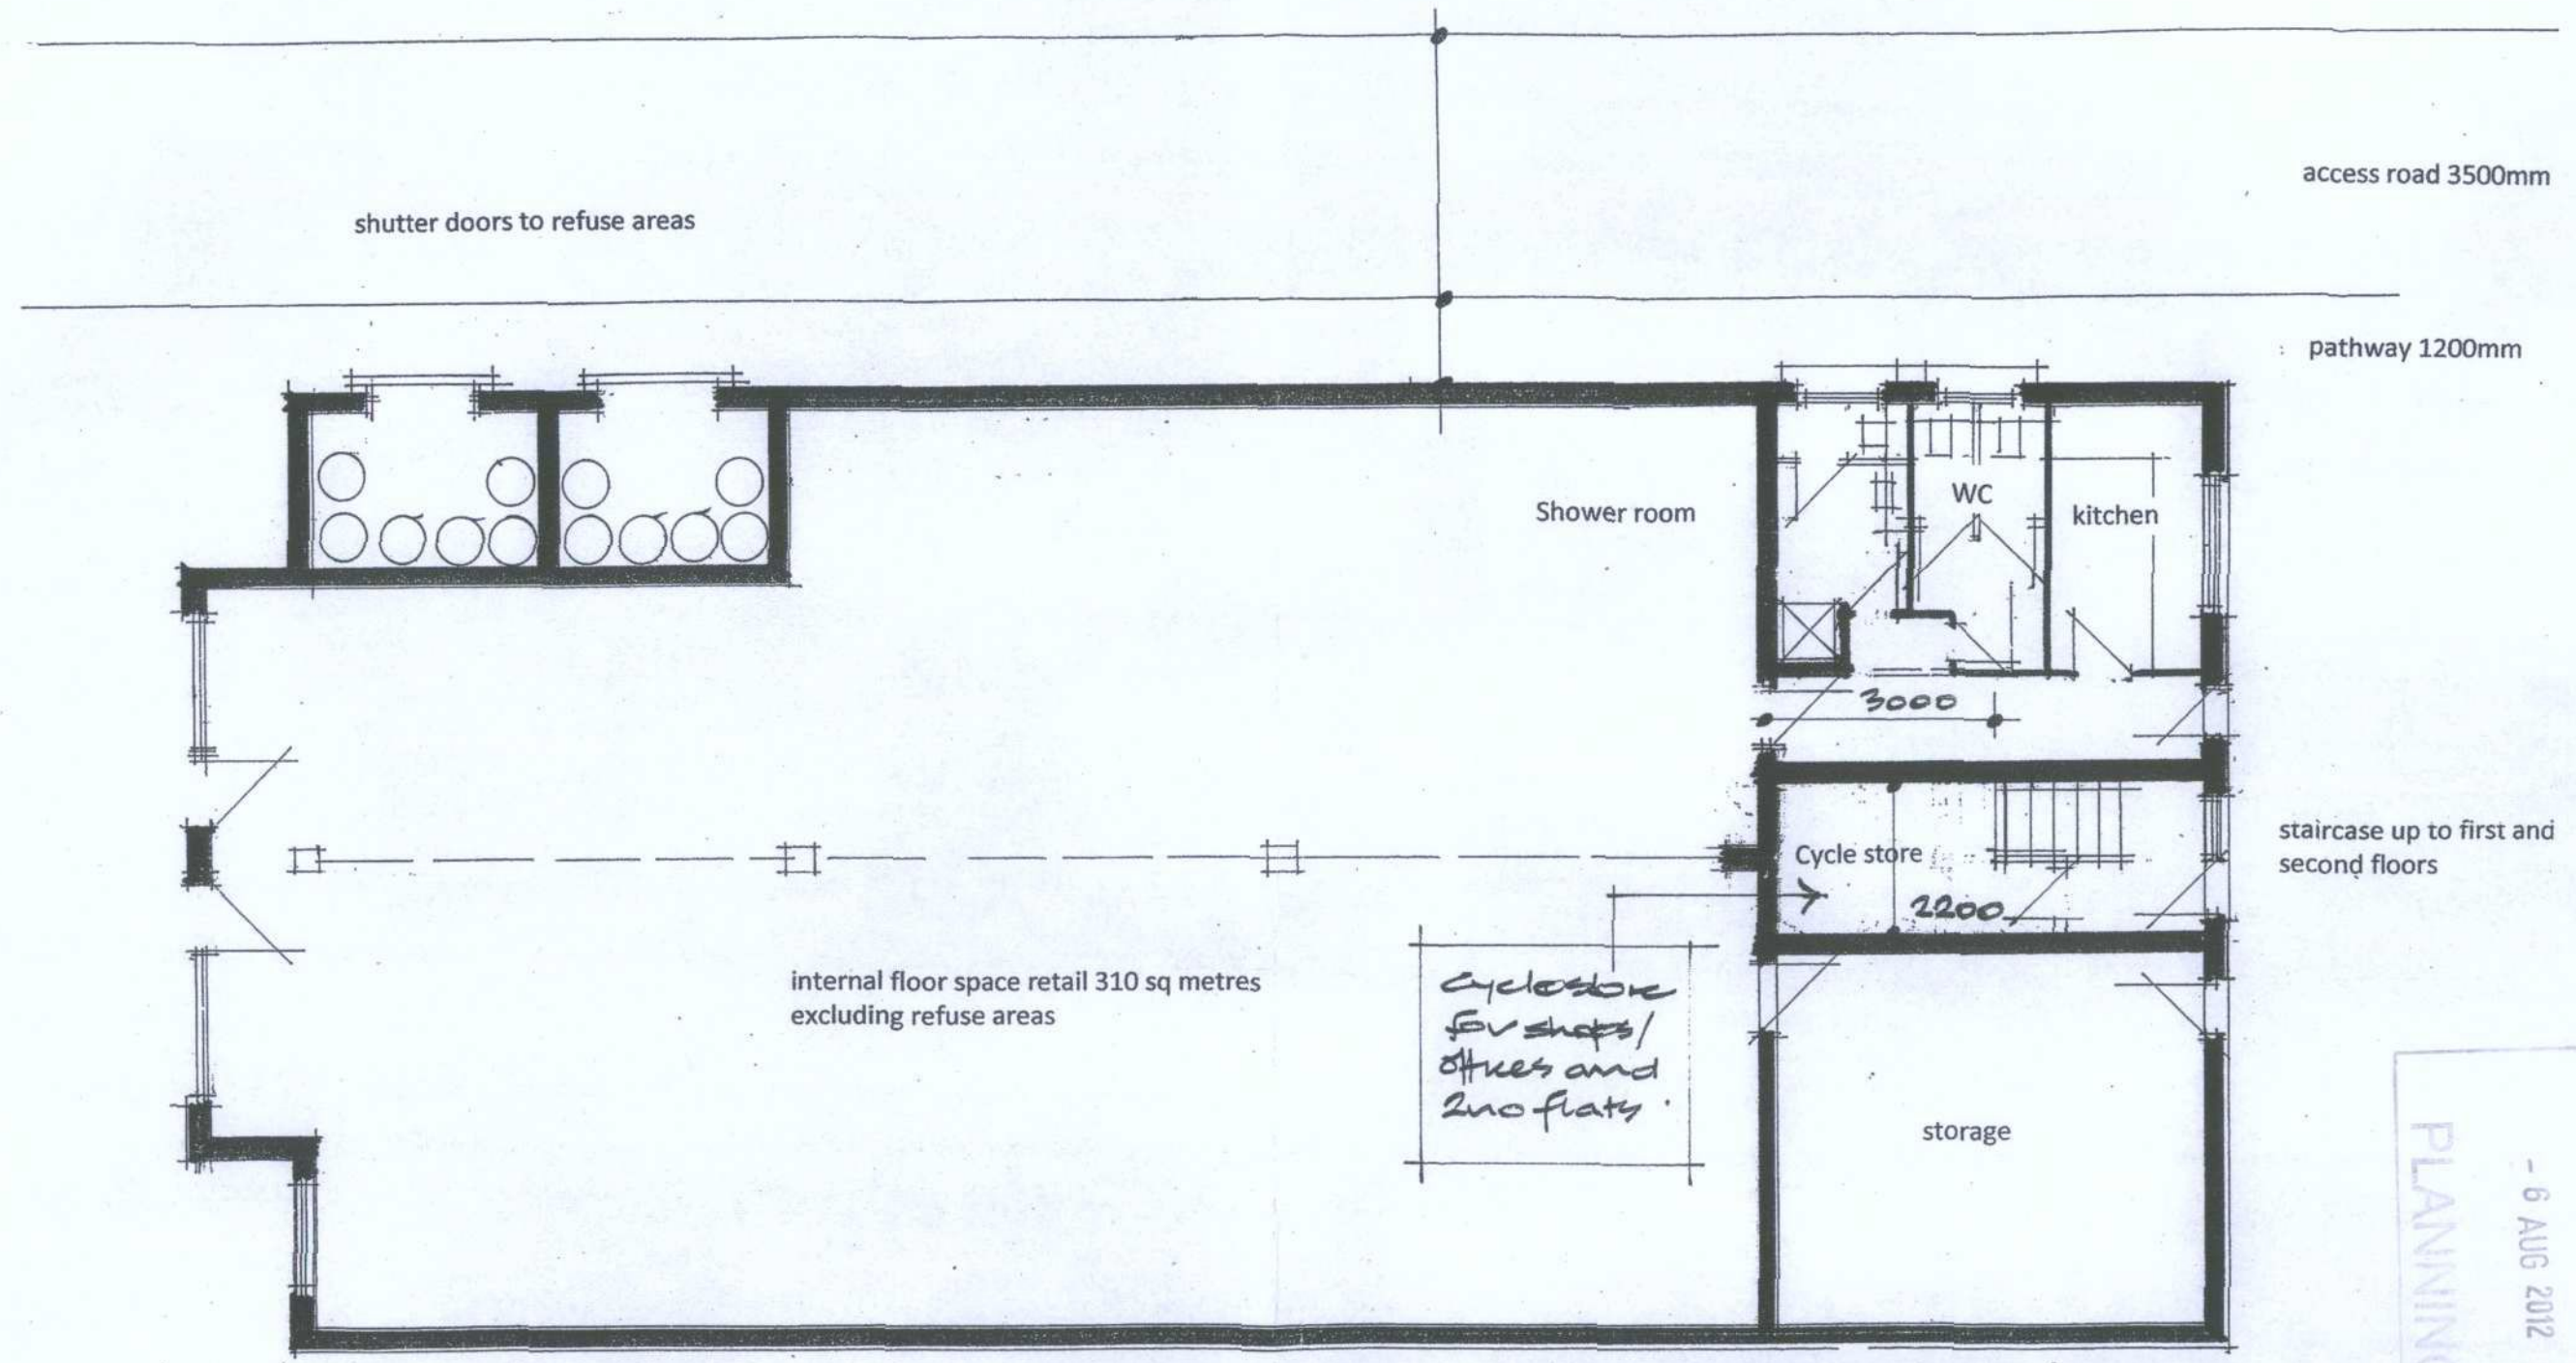

RECEIVED
- 6 AUG 2012
PLANNING

Kevin J Turner Dip U.D FRICS
Chartered Surveyor, Architecture, Town Planning
4 Little Oaks Close
Shepperton
Surrey
TW17 0GA
01932 568568/07711 056605

Woodlawn Garage
644 Hanworth Road
Hounslow
Middlesex
TW4 5NP

Redevelopment of former garage site
Proposed shop, offices and residential
Proposed Ground Floor Plan
KJT/Woodlawn/002f
Scale 1-100