




**SECTION AA. 1:50 @ A1**

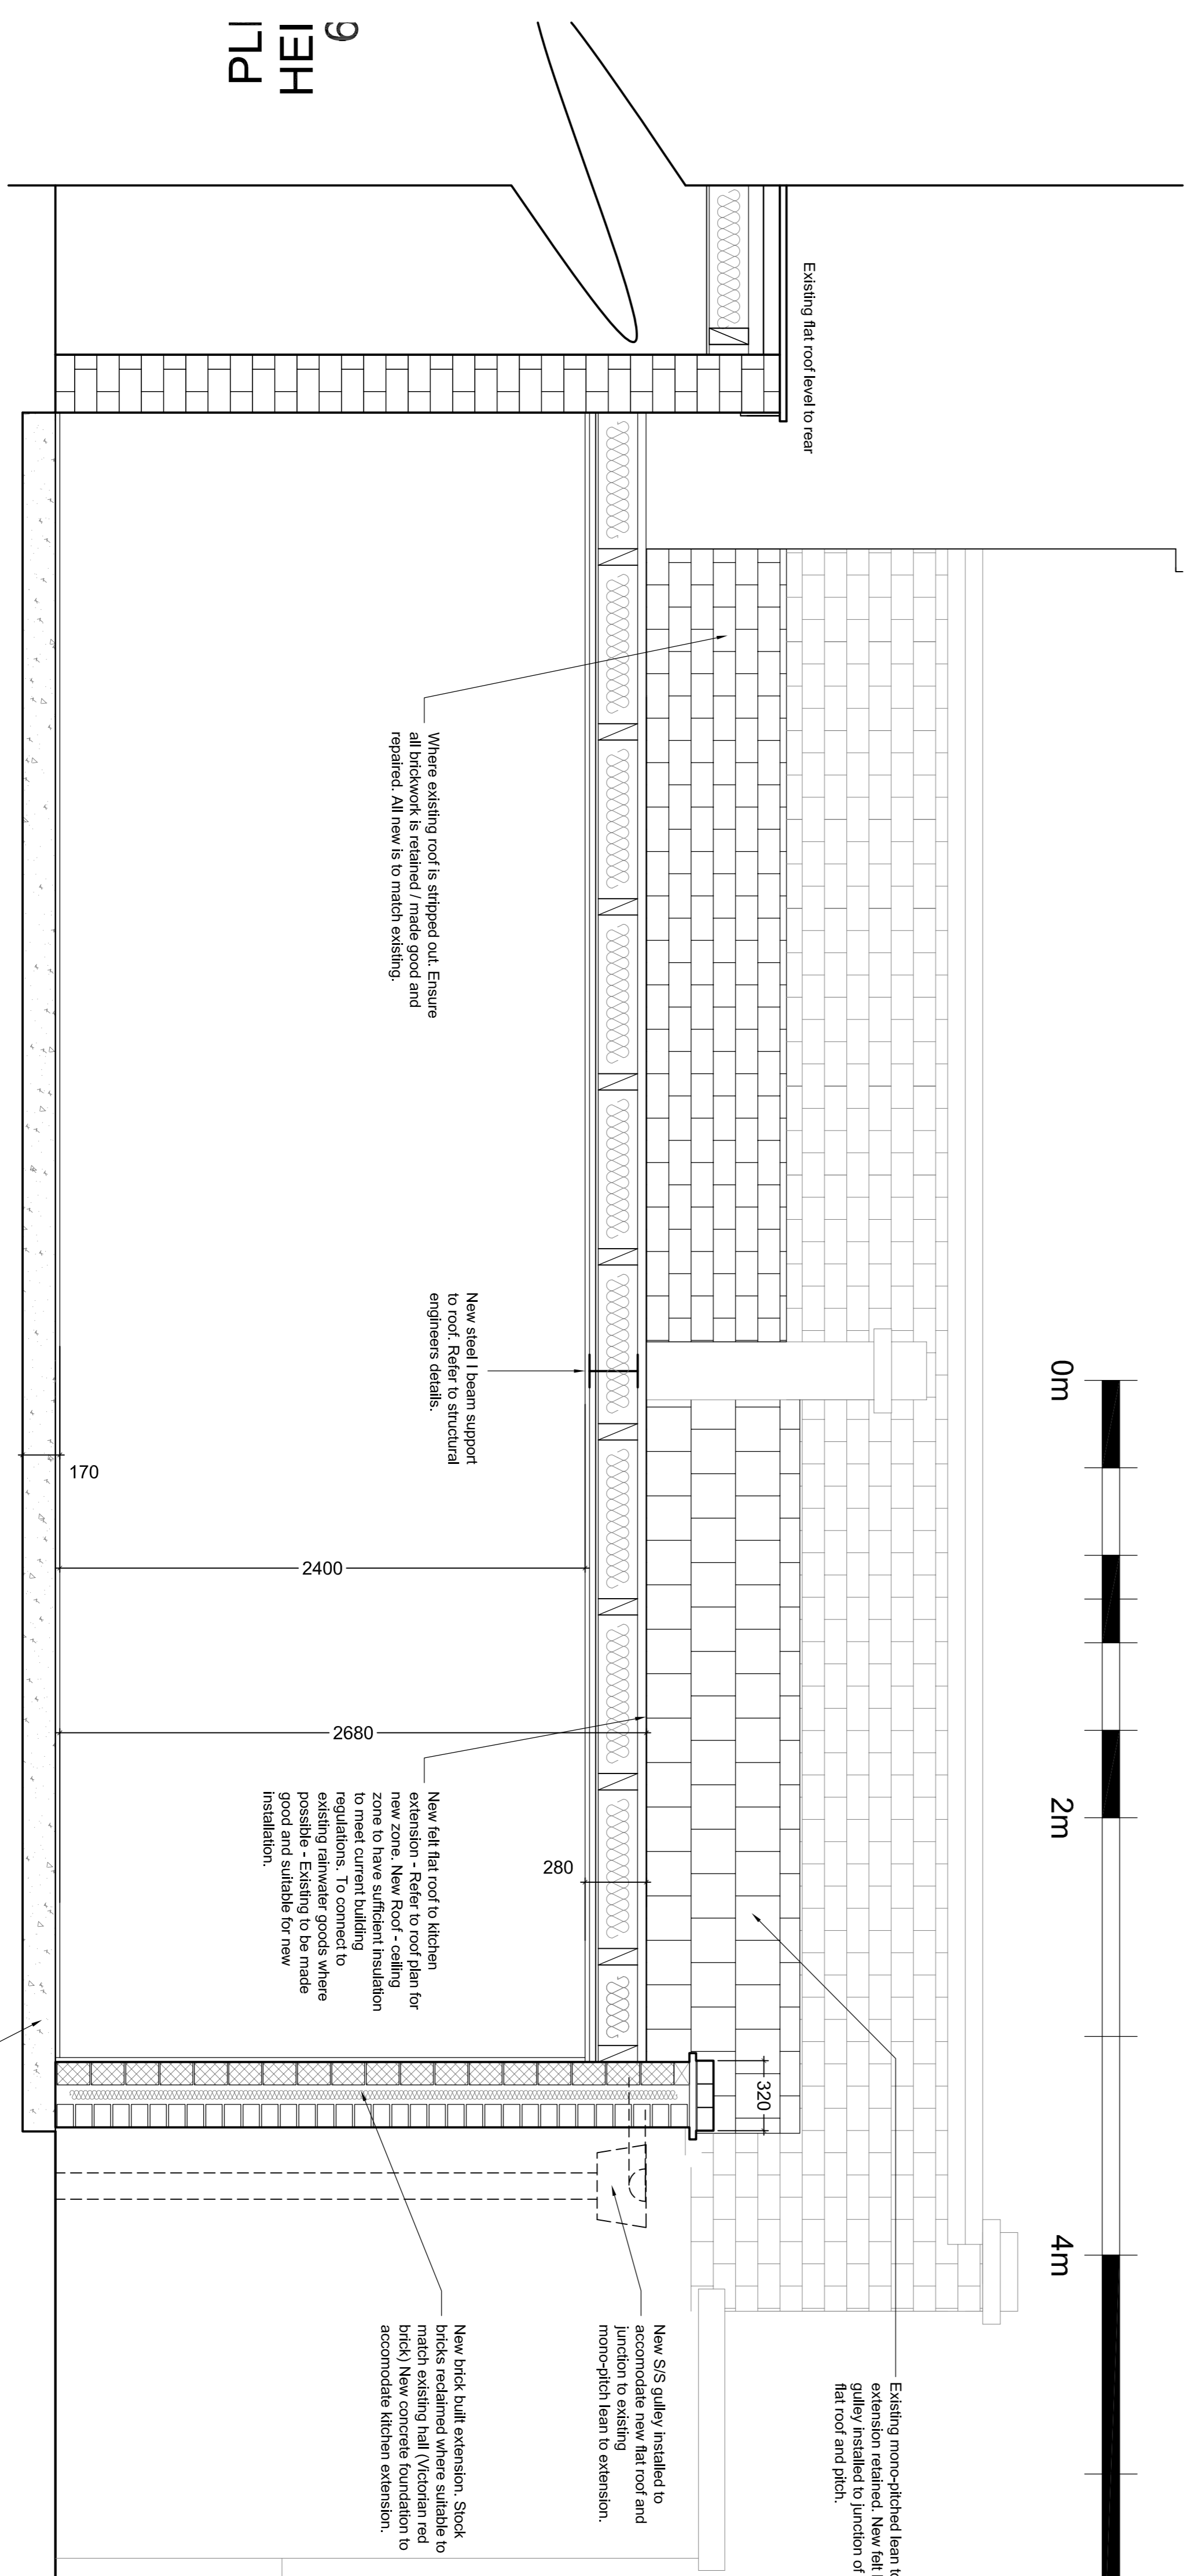

**SECTION BB. 1:20 @ A1**

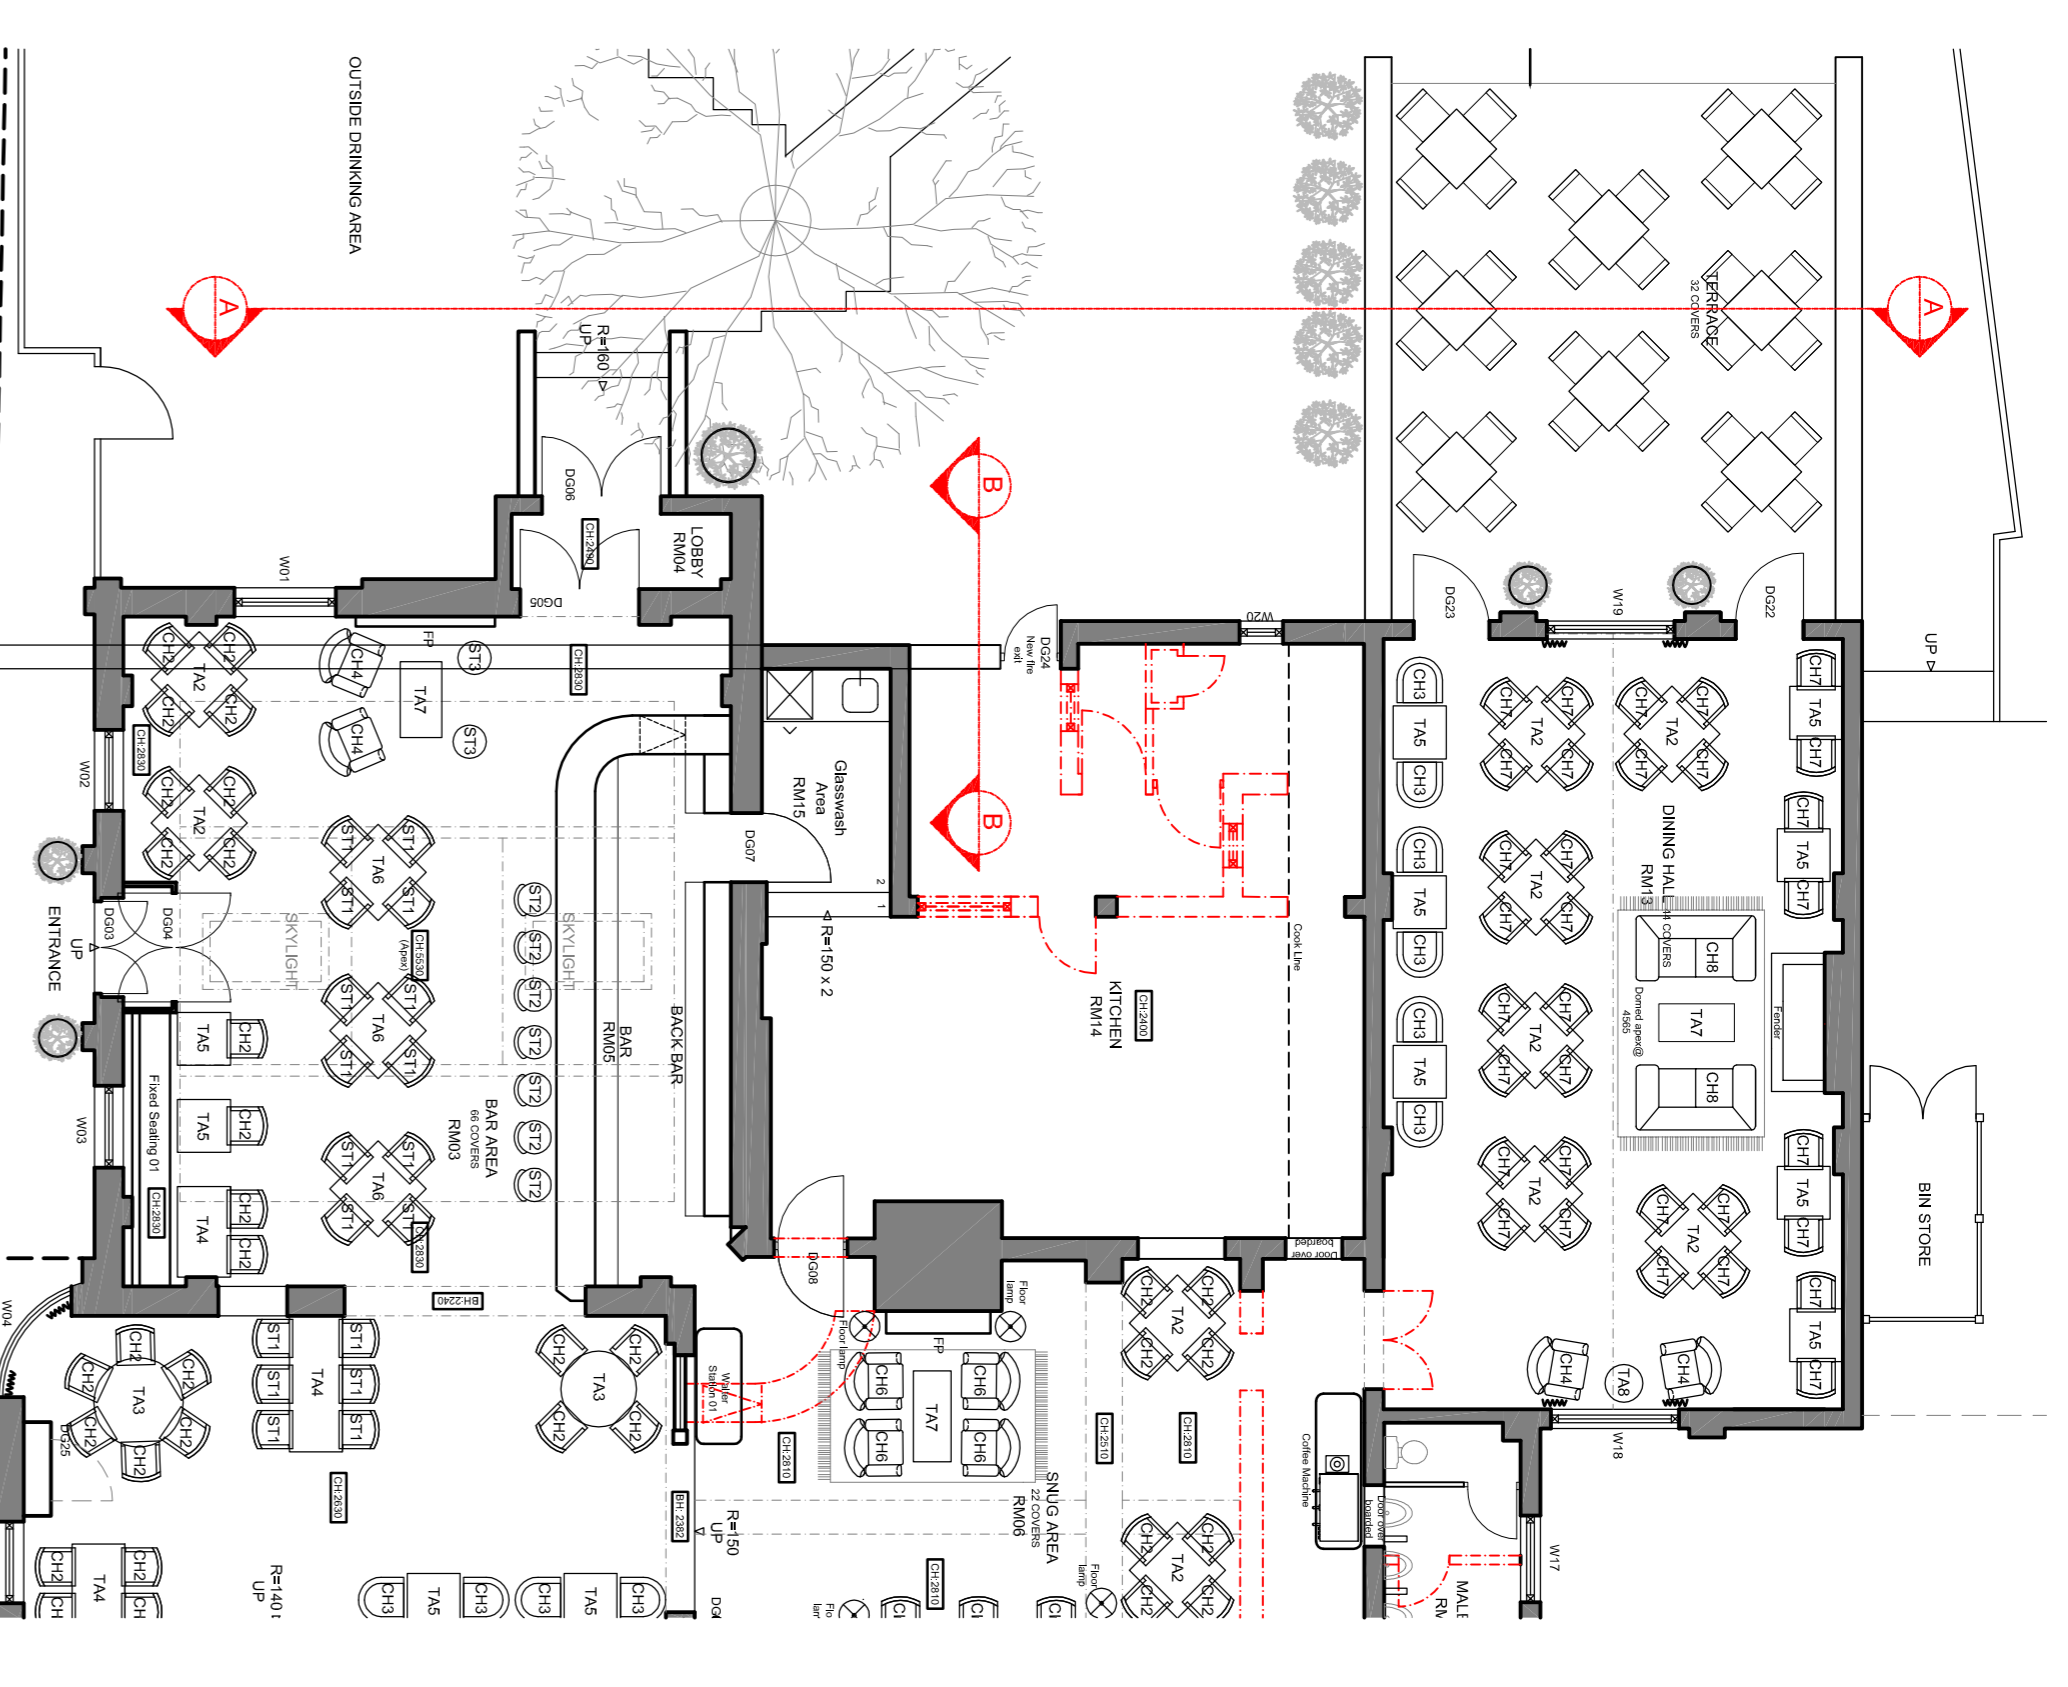

**PLAN. 1:100 @ A1**

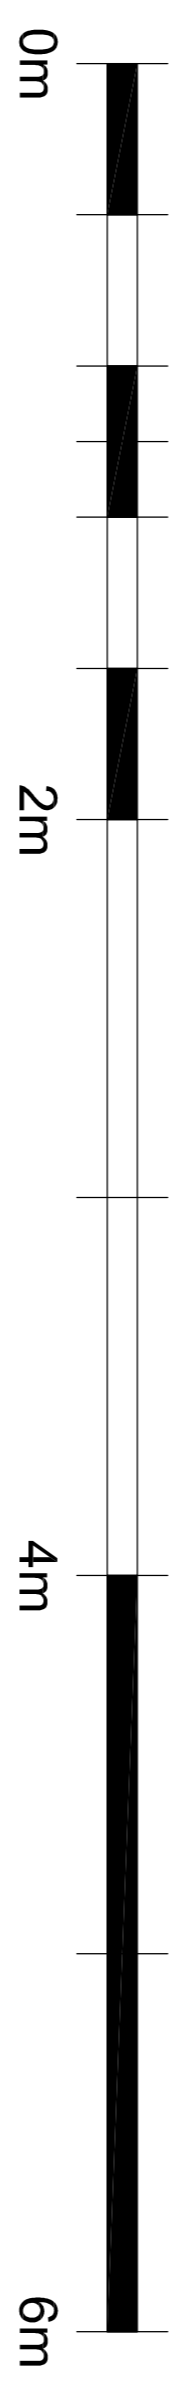

**© copyright**  
This drawing, design & all information contained herein remains the sole copyright of BGW DESIGN STUDIO & reproduction in any form is strictly forbidden unless permission is obtained in writing.

**NOTES:**  
Do not scale from this drawing, all dimensions must be checked on site. The contractor must verify all site dimensions, drawings, details & specifications. Any discrepancies must be reported to BGW DESIGN STUDIO immediately.  
Figured dimensions to take preference over those scaled.  
All specified items are to be installed in accordance with the manufacturers recommendations & instructions.

rev	date	note	int.
D	20.08.2012	Revised Planning Issue	BW
C	13.08.2012	Revised Planning Issue	BW
B	23.07.2012	Revised Planning Issue	BW
A	21.06.2012	Revised Planning Issue	BW
-	17.05.2012	New fire exit from kitchen re-positioned	BW
-	13.04.2012	Issued For Planning	BW

**Stoage:** PLANNING

**Client:** RB&AH LTD

**Project:** THE CROWN,  
174 RICHMOND ROAD,  
TWICKENHAM,  
MIDDLESEX,  
TW1 2NH

**Title:** PROPOSED EXTERNAL ELEVATIONS

**Scale:** VARIES @A1

**Dwgn size:** A1

**Dwgn:** SMW

**Date:** MARCH12

**Drawing No.:** P1169-16

**Revision:** D

**South Yorkshire**  
Palmer Street  
Hyde Park  
Doncaster  
DN4 5DD

**London**  
First Floor  
107 Cheapside  
London  
EC2V 6DN

**BGW DESIGN STUDIO**

Studio: 01202 351 694  
Fax: 01202 321 343  
www.bgwdesignstudio.com

Studio: 0207 7611 4947