



Type D (DDA)
21.55 sq m

Type D -
TL Accessible Bedroom

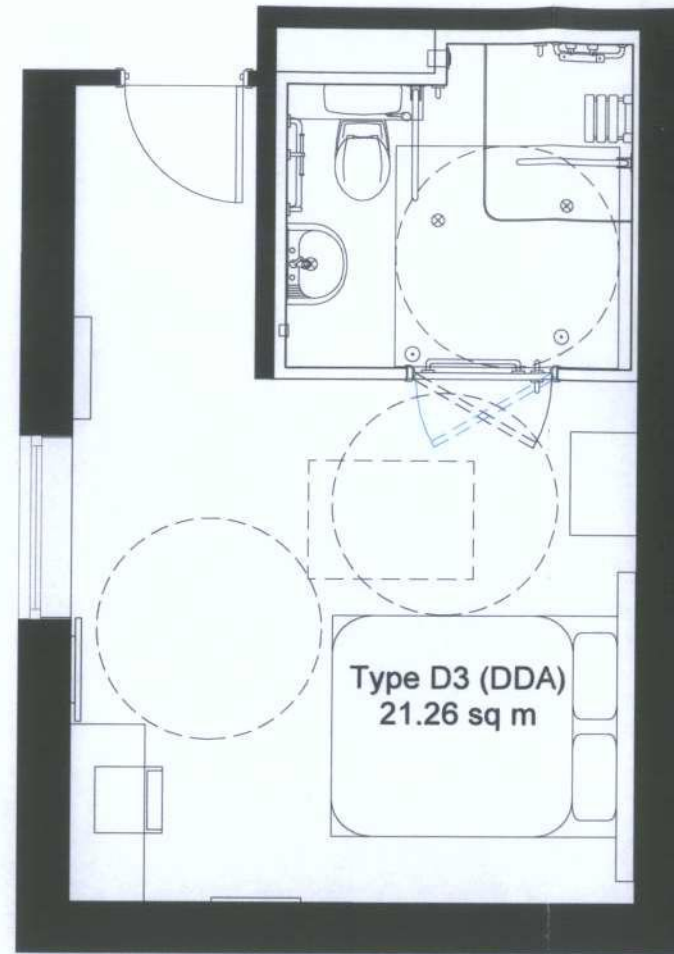


Type D3 (DDA)
21.26 sq m

Type D3 -
Accessible Bedroom

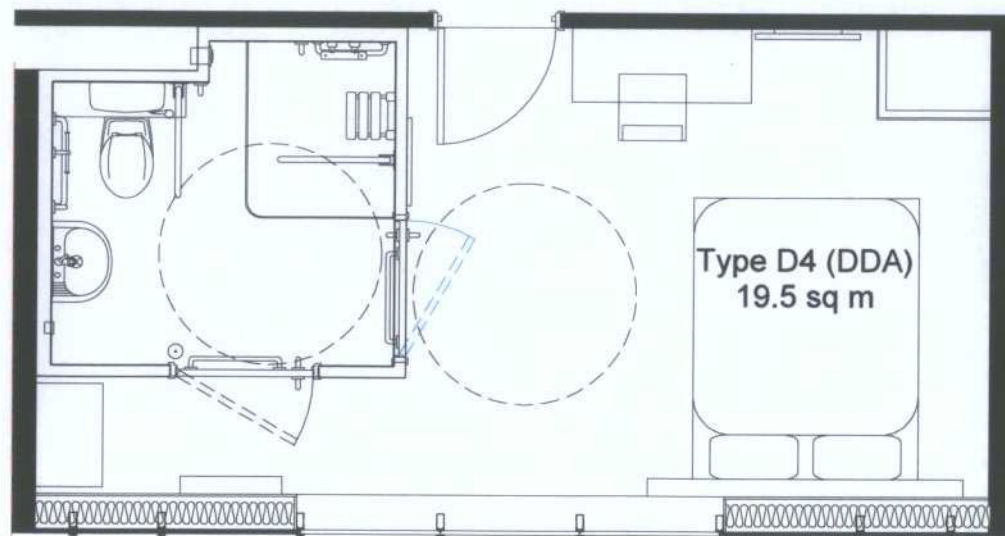

Type D4 (DDA)
19.5 sq m

Type D4 -
Accessible Bedroom

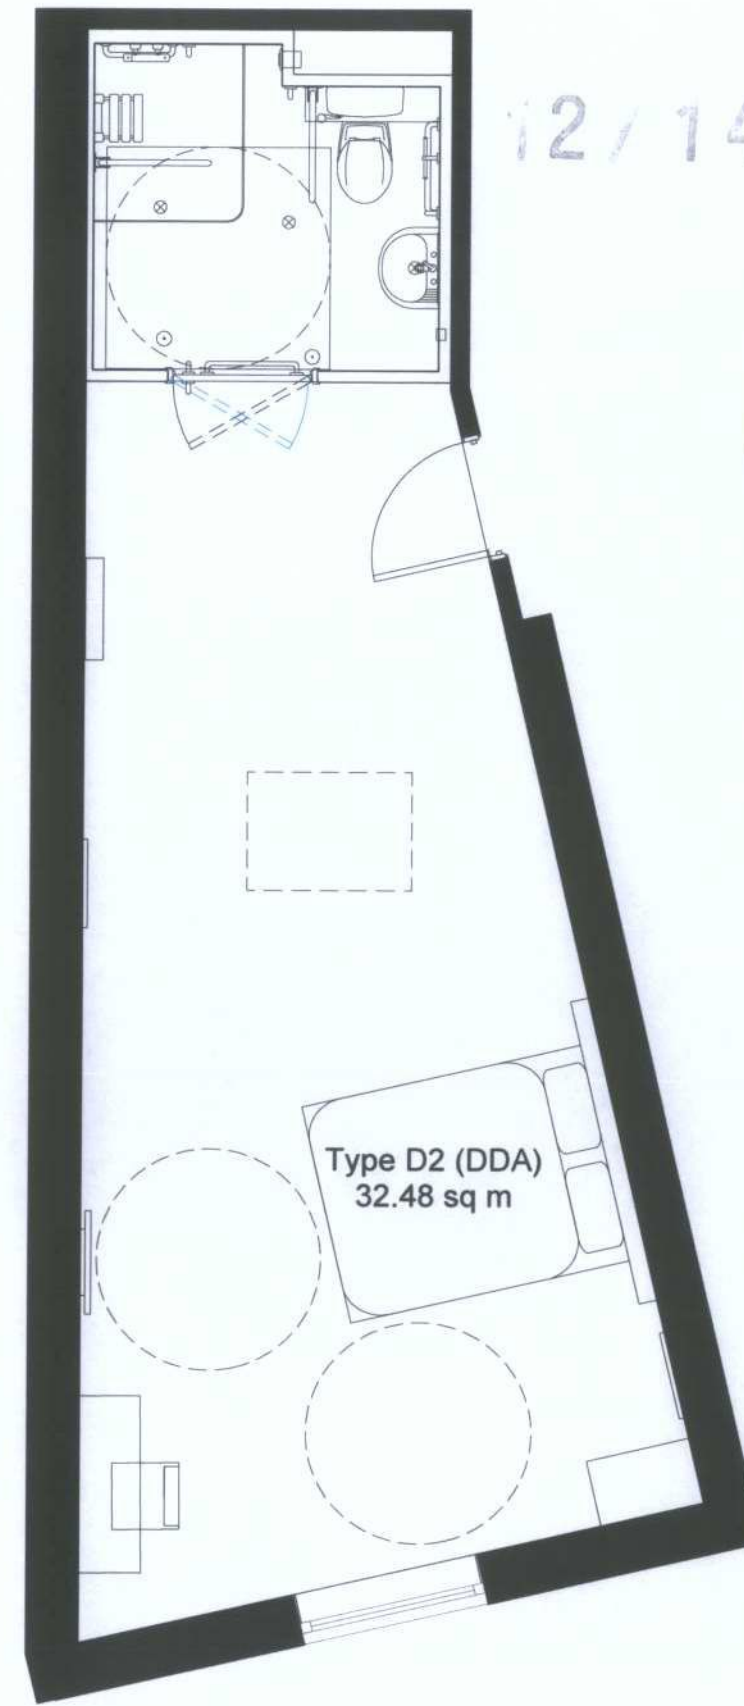

Type D2 (DDA)
32.48 sq m

Type D2 (DDA) -
Large Accessible Bedroom

Notes:

Do not scale dimensions from this drawing.
Dimensions marked with an asterisk * are open site
dimensions to be confirmed on site.
All given dimensions are to be checked on site when
setting out and any discrepancy reported immediately.

12/1486/FUL

RECEIVED

11 SEP 2012

PLANNING

Rev	Date	Notes	By	Chkd
A	30/8/12	Window reveal depth increased	ods	pbp

Project:
9-19 Paradise Road, Richmond

Client:
Henry Boot Ltd

Drawing title:
DDA Room Types

Ref: -p03
Sheet:

Date: 19.03.2012
Scale: 1:50 @ A3

Drawn by: ods
Checked by: pbp

Drawing no.: 0779-02-114
Revision: A

bpr architects

The Boathouse, Embankment
Putney, London, SW15 1LB
t +44(0)20 8785 9983
f +44(0)20 8780 1507
e info@bprarchitects.com
www.bprarchitects.com

DDA Room Types