

12/1486/FUL

Notes:  
 Do not scale dimensions from this drawing.  
 Dimensions marked with an asterisk thus \* are open site  
 dimensions to be confirmed on site.  
 All given dimensions are to be checked on site when  
 setting out and any discrepancy reported immediately.

RECEIVED  
 11 SEP 2012  
 PLANNING

Rev	Date	Notes	By	Chkd
B	30/8/12	Window reveal depth increased	ods	pbp
A	11/6/12	Revised in line Planners comments	ods	pbp

Project:  
 9-19 Paradise Road, Richmond

Client:  
 Henry Boot Ltd

Drawing title:  
 Room types

Ref: -p03  
 Sheet:


Date: 19.03.2012  
 Scale: 1:50 @ A3

Drawn by: ods  
 Checked by: pbp


Drawing no.: 0779-02-112  
 Revision: B

bpr architects


The Boathouse, Embankment  
 Putney, London, SW15 1LB  
 t +44(0)20 8785 9983  
 f +44(0)20 8780 1507  
 e info@bprarchitects.com  
 www.bprarchitects.com

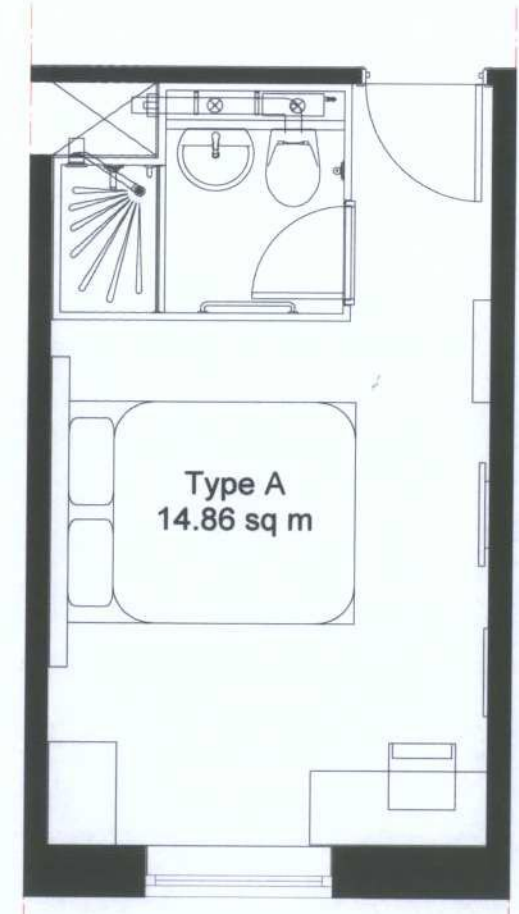


Type A -  
 TL Std Small Bedroom

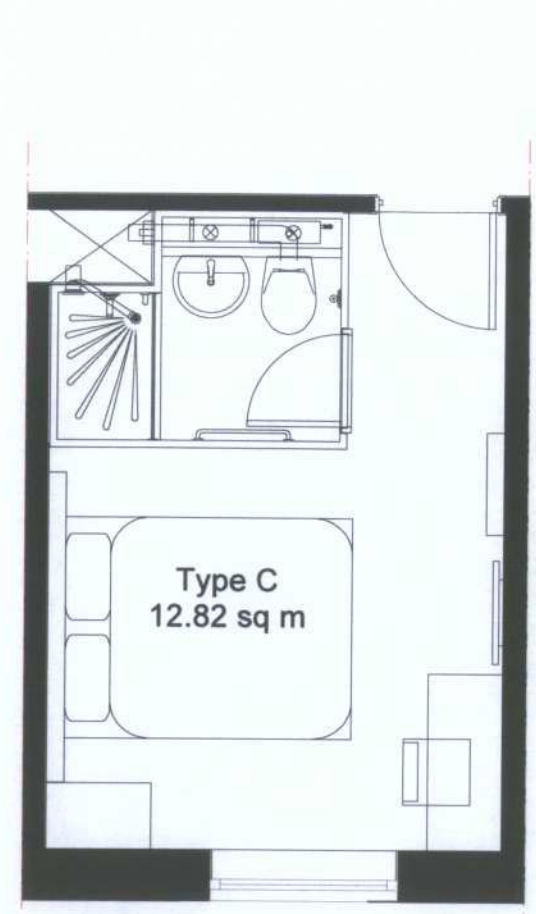


Type C -  
 Extra Small Bedroom  
 (As previously shown on  
 0779-01-sk38-sk40)

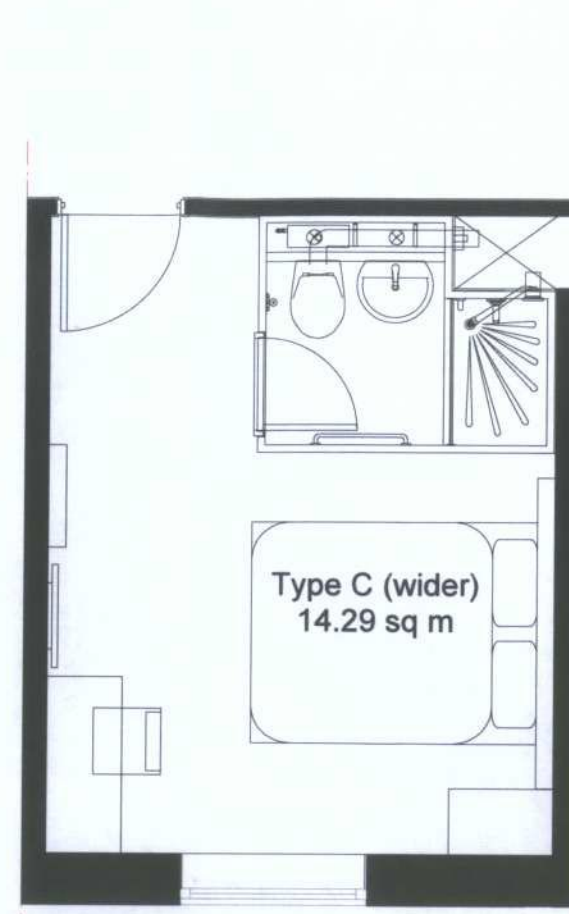


Type C (wider) -  
 Extra Small Bedroom  
 (As previously shown on  
 0779-01-sk38-sk40)

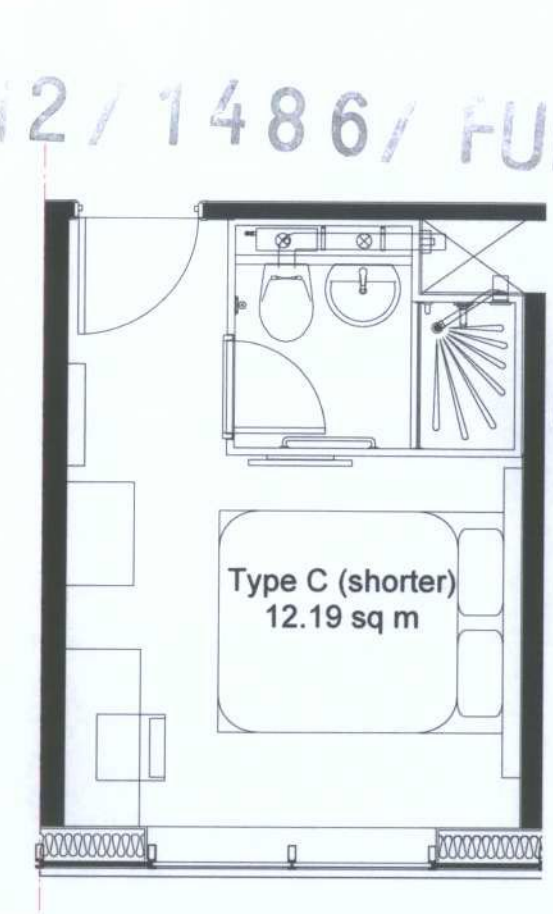


Type C (shorter) -  
 Extra Small Bedroom

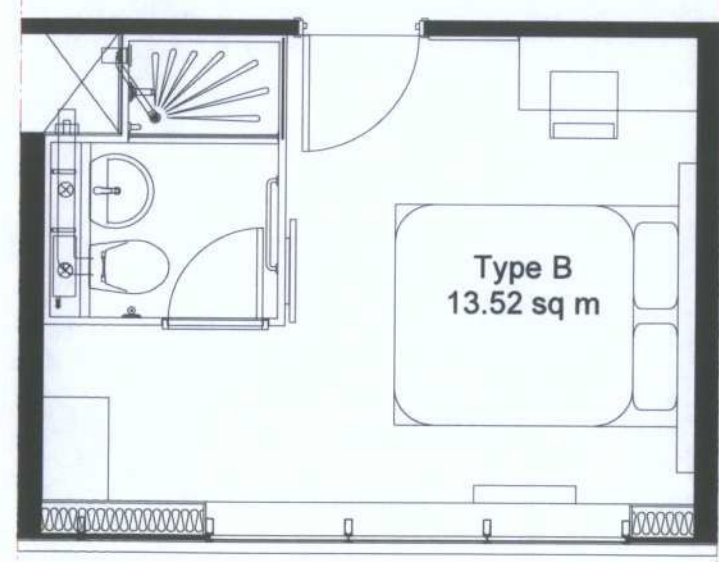

Type B -  
 Wide Small Bedroom

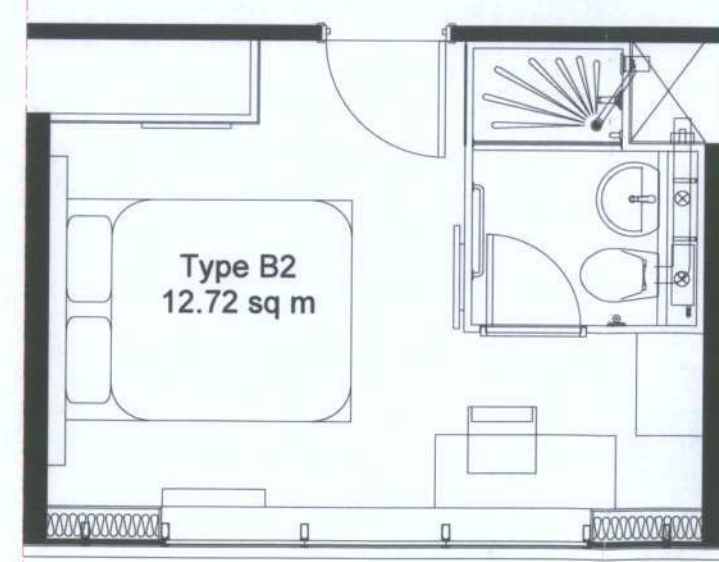

Type B2 -  
 Wide Small Bedroom

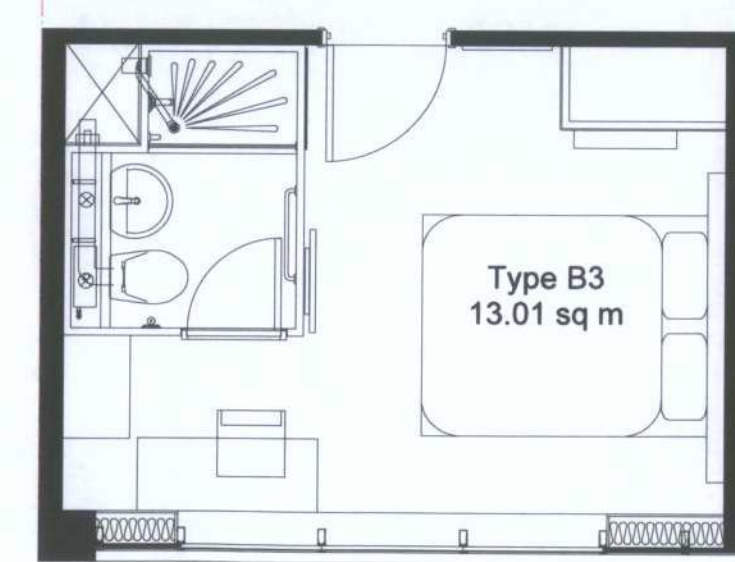

Type B3 -  
 Wide Small Bedroom

Room Types