



Type E2 -
Wide Small Bedroom

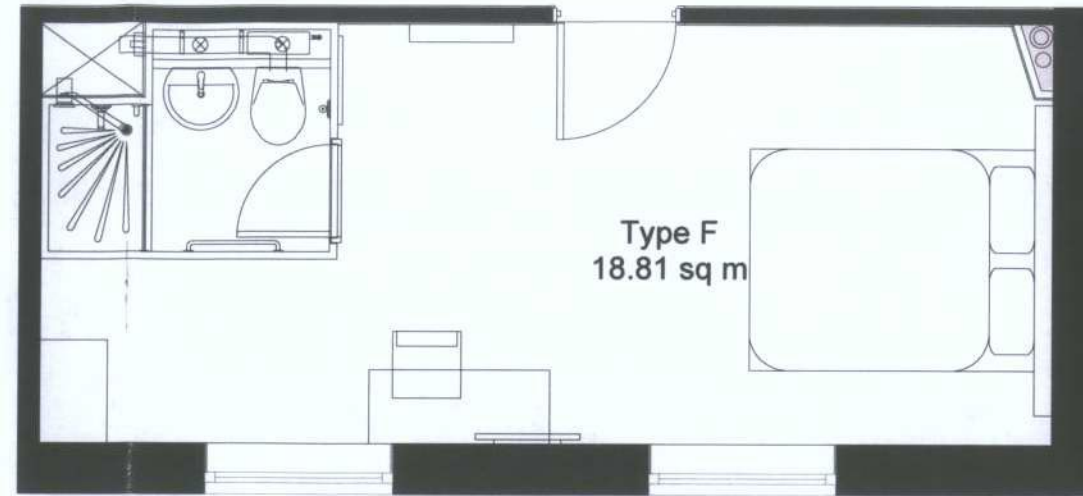

Type F -
Long Bedroom

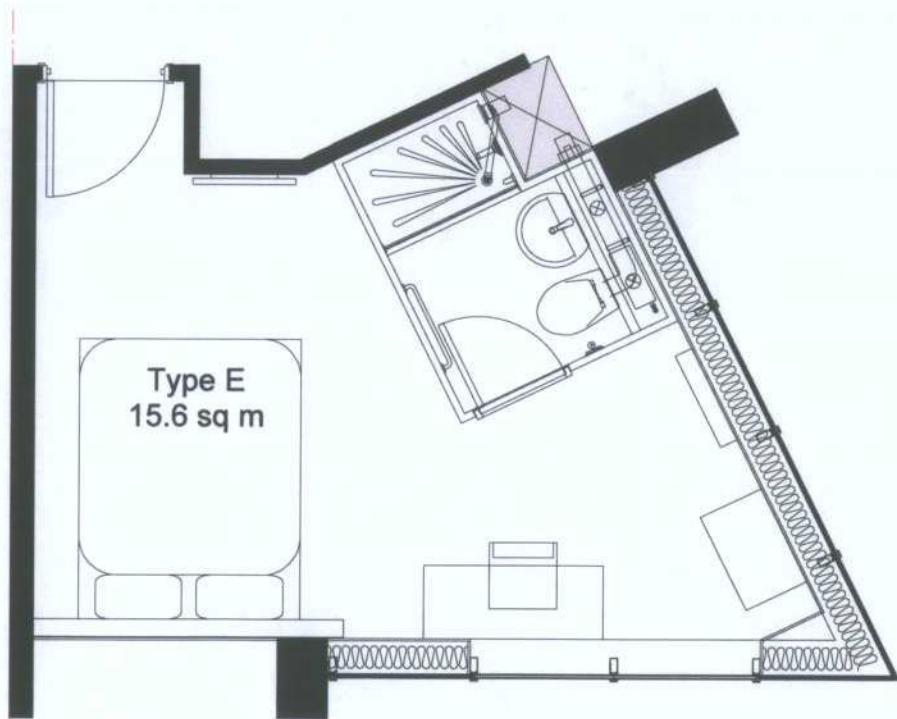

Type E -
Wide Small Bedroom



12/1486/FUL

Notes:
Do not scale dimensions from this drawing.
Dimensions marked with an asterisk * are open site
dimensions to be confirmed on site.
All given dimensions are to be checked on site when
setting out and any discrepancy reported immediately.



Rev	Date	Notes	By	Chkd
B	30/8/12	Window reveal depth increased	ods	pbp
A	11/6/12	Revised in line Planners comments	ods	pbp

Project:
9-19 Paradise Road, Richmond

Client:
Henry Boot Ltd

Drawing title:
Room types

Ref: -p03
Sheet:

Date: 19.03.2012
Scale: 1:50 @ A3

Drawn by: ods
Checked by: pbp

Drawing no.: 0779-02-113
Revision: B

bpr architects

The Boathouse, Embankment
Putney, London, SW15 1LB
t +44(0)20 8785 9983
f +44(0)20 8780 1507
e info@bprarchitects.com
www.bprarchitects.com