



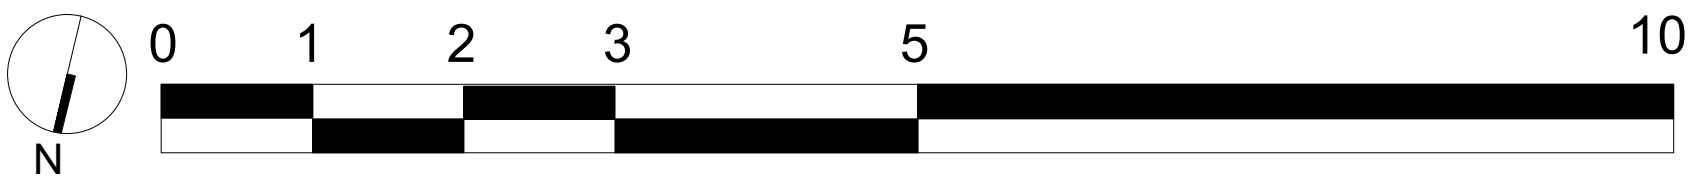

KEY	LIGHTING
IP	IP RATED RECESSED DIRECTIONAL DOWNLIGHTER - HIGH LEVEL
	GARDEN SPYKE UPLIGHTER - LOW LEVEL
IP	IP RATED LED STRIP LIGHT - LOW LEVEL
	COCKLE STEP LIGHTING

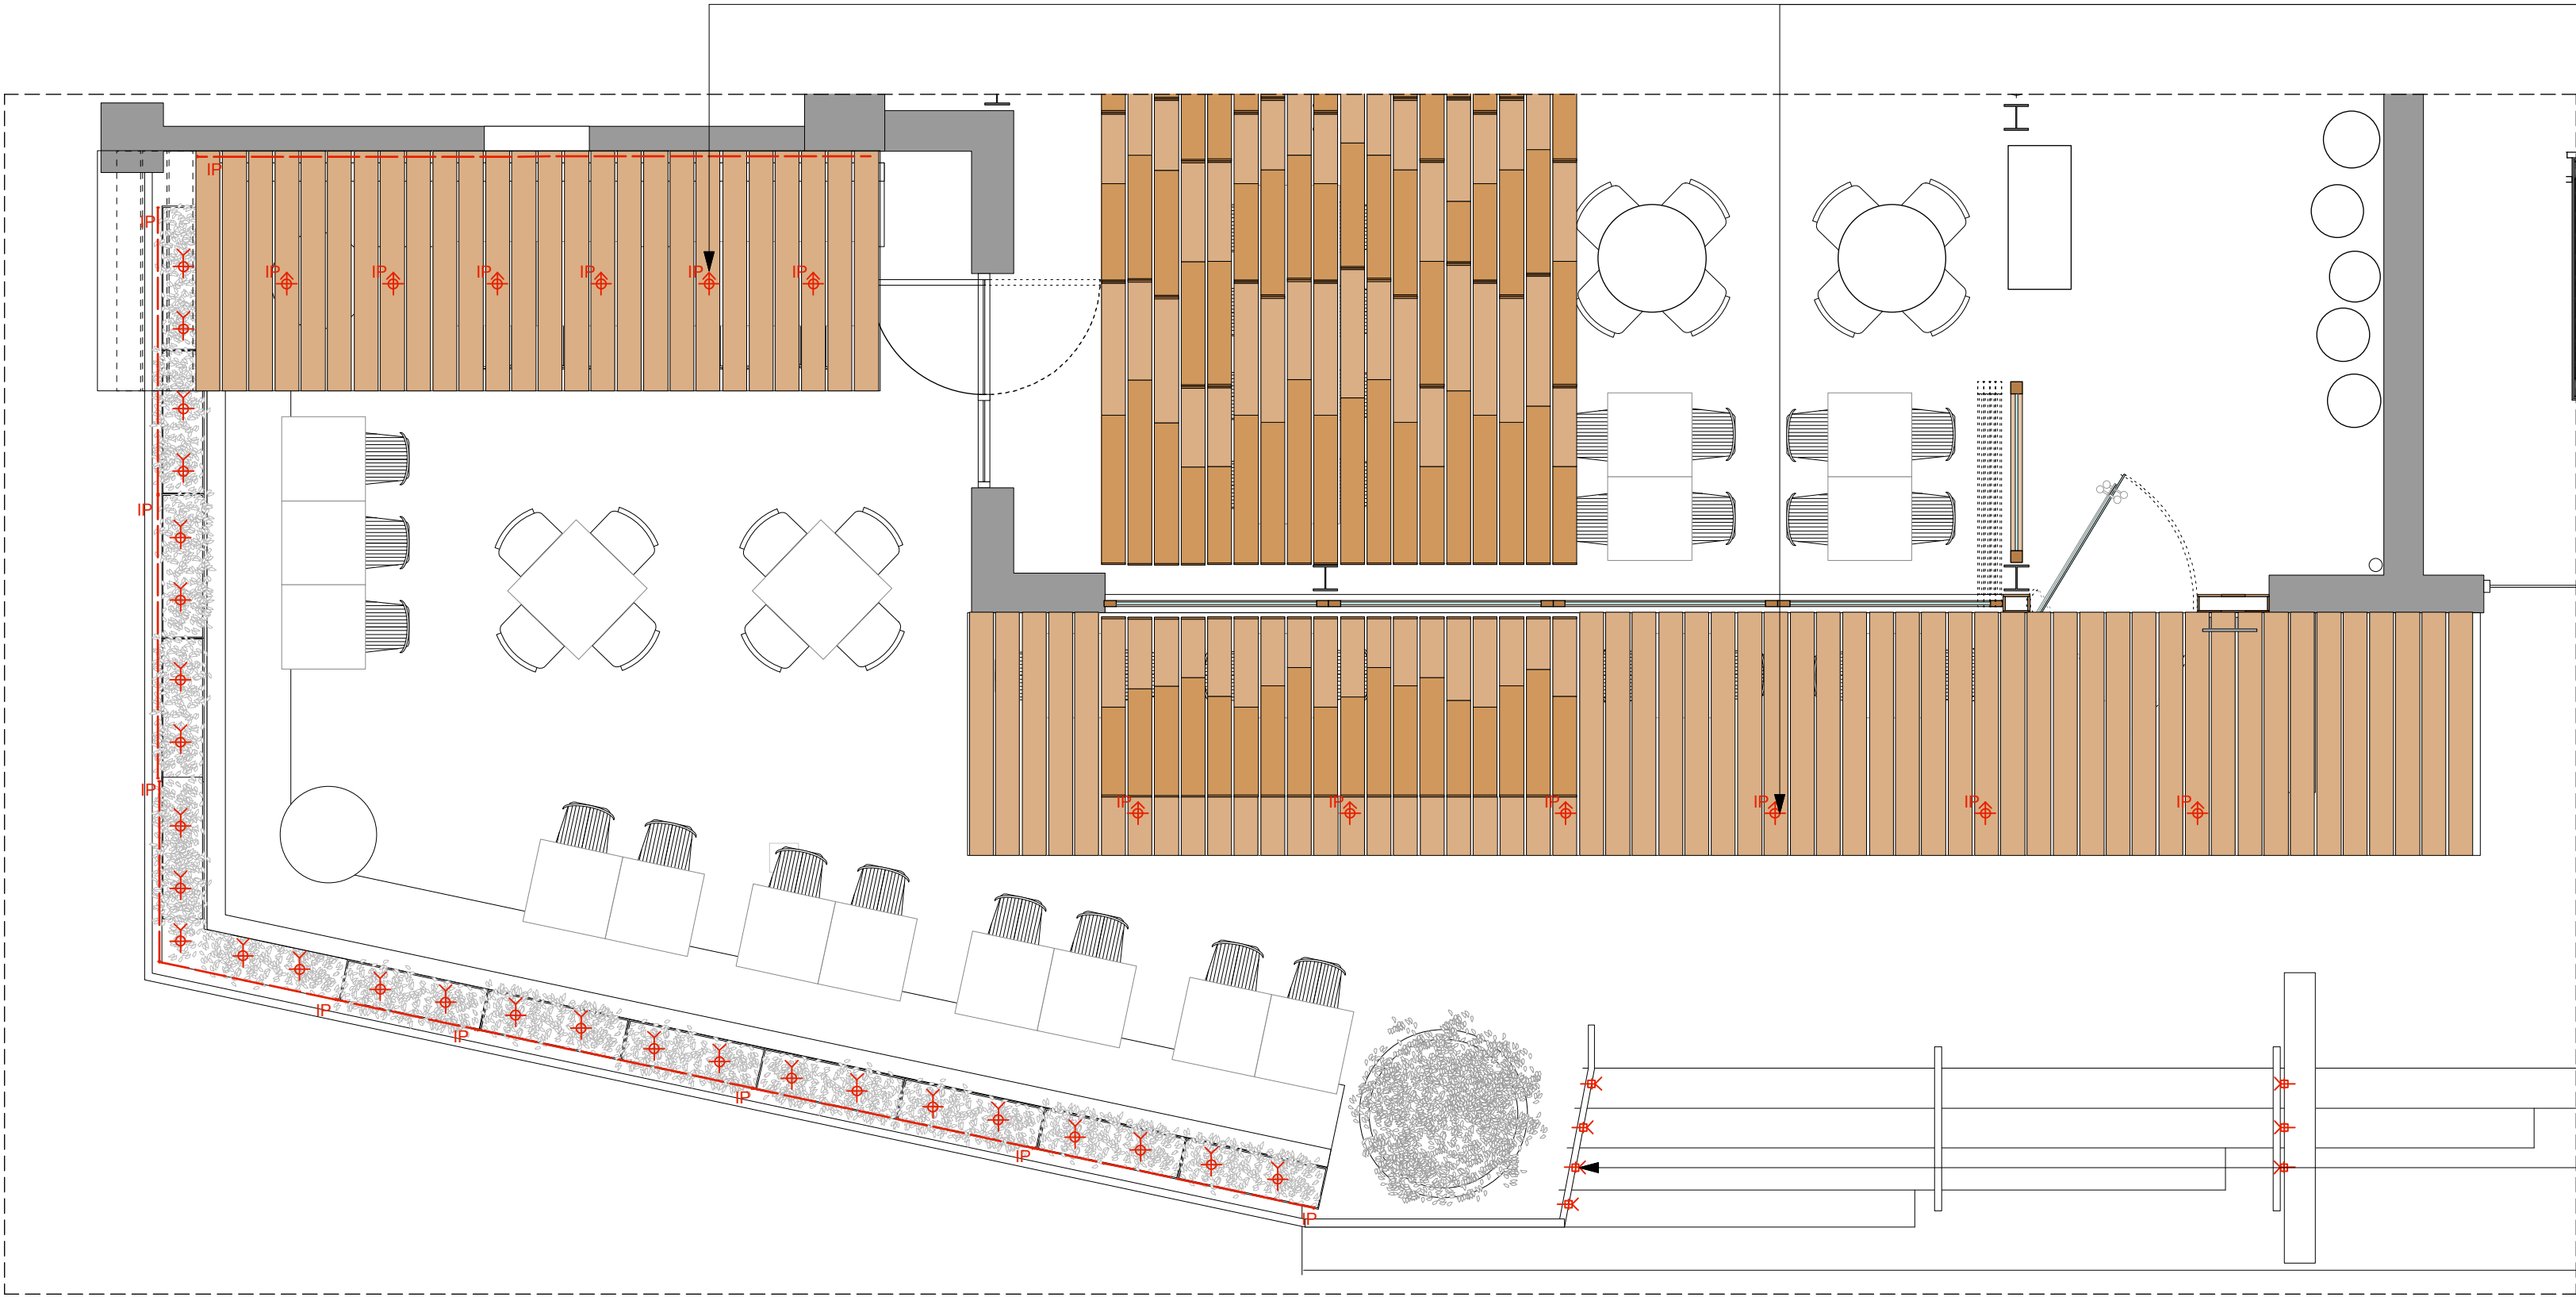

REVISIONS				
NO.	DESCRIPTION	DATE	DRAWN	CHECKED
A	PLANNING ISSUE	02.10.2012		

THIS DRAWING IS UNDER COPYRIGHT AND NO PORTION SHOULD BE USED WITHOUT PRIOR CONSENT. USE FIGURED DIMENSIONS ONLY. ALL FIGURED DIMENSIONS SHOWN ARE TAKEN FROM FINISHED SURFACES. ALL DIMENSIONS AND LEVELS MUST BE CHECKED ON SITE AND ANY INCONSISTENCIES REPORTED IMMEDIATELY TO BS PRIOR TO PUTTING WORKS IN HAND.

B3 DESIGN JERS		PROJECT: NANDO'S TEDDINGTON		CLIENT: NANDO'S	
DRAWING NUMBER: 840		COMP. REF: B3		DATE: OCT 2012	
TITLE: PROPOSED EXTERNAL LIGHTING		SIGNATURE: PC		SCALE: 1:500 @ A1 1:100 @ A3	
LEVEL: GF		SHEET: 04		REV: A	