
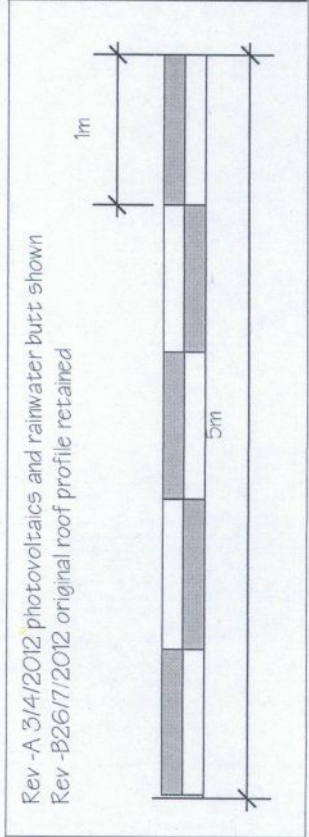


12/0524/FUC
 26th July
 2012

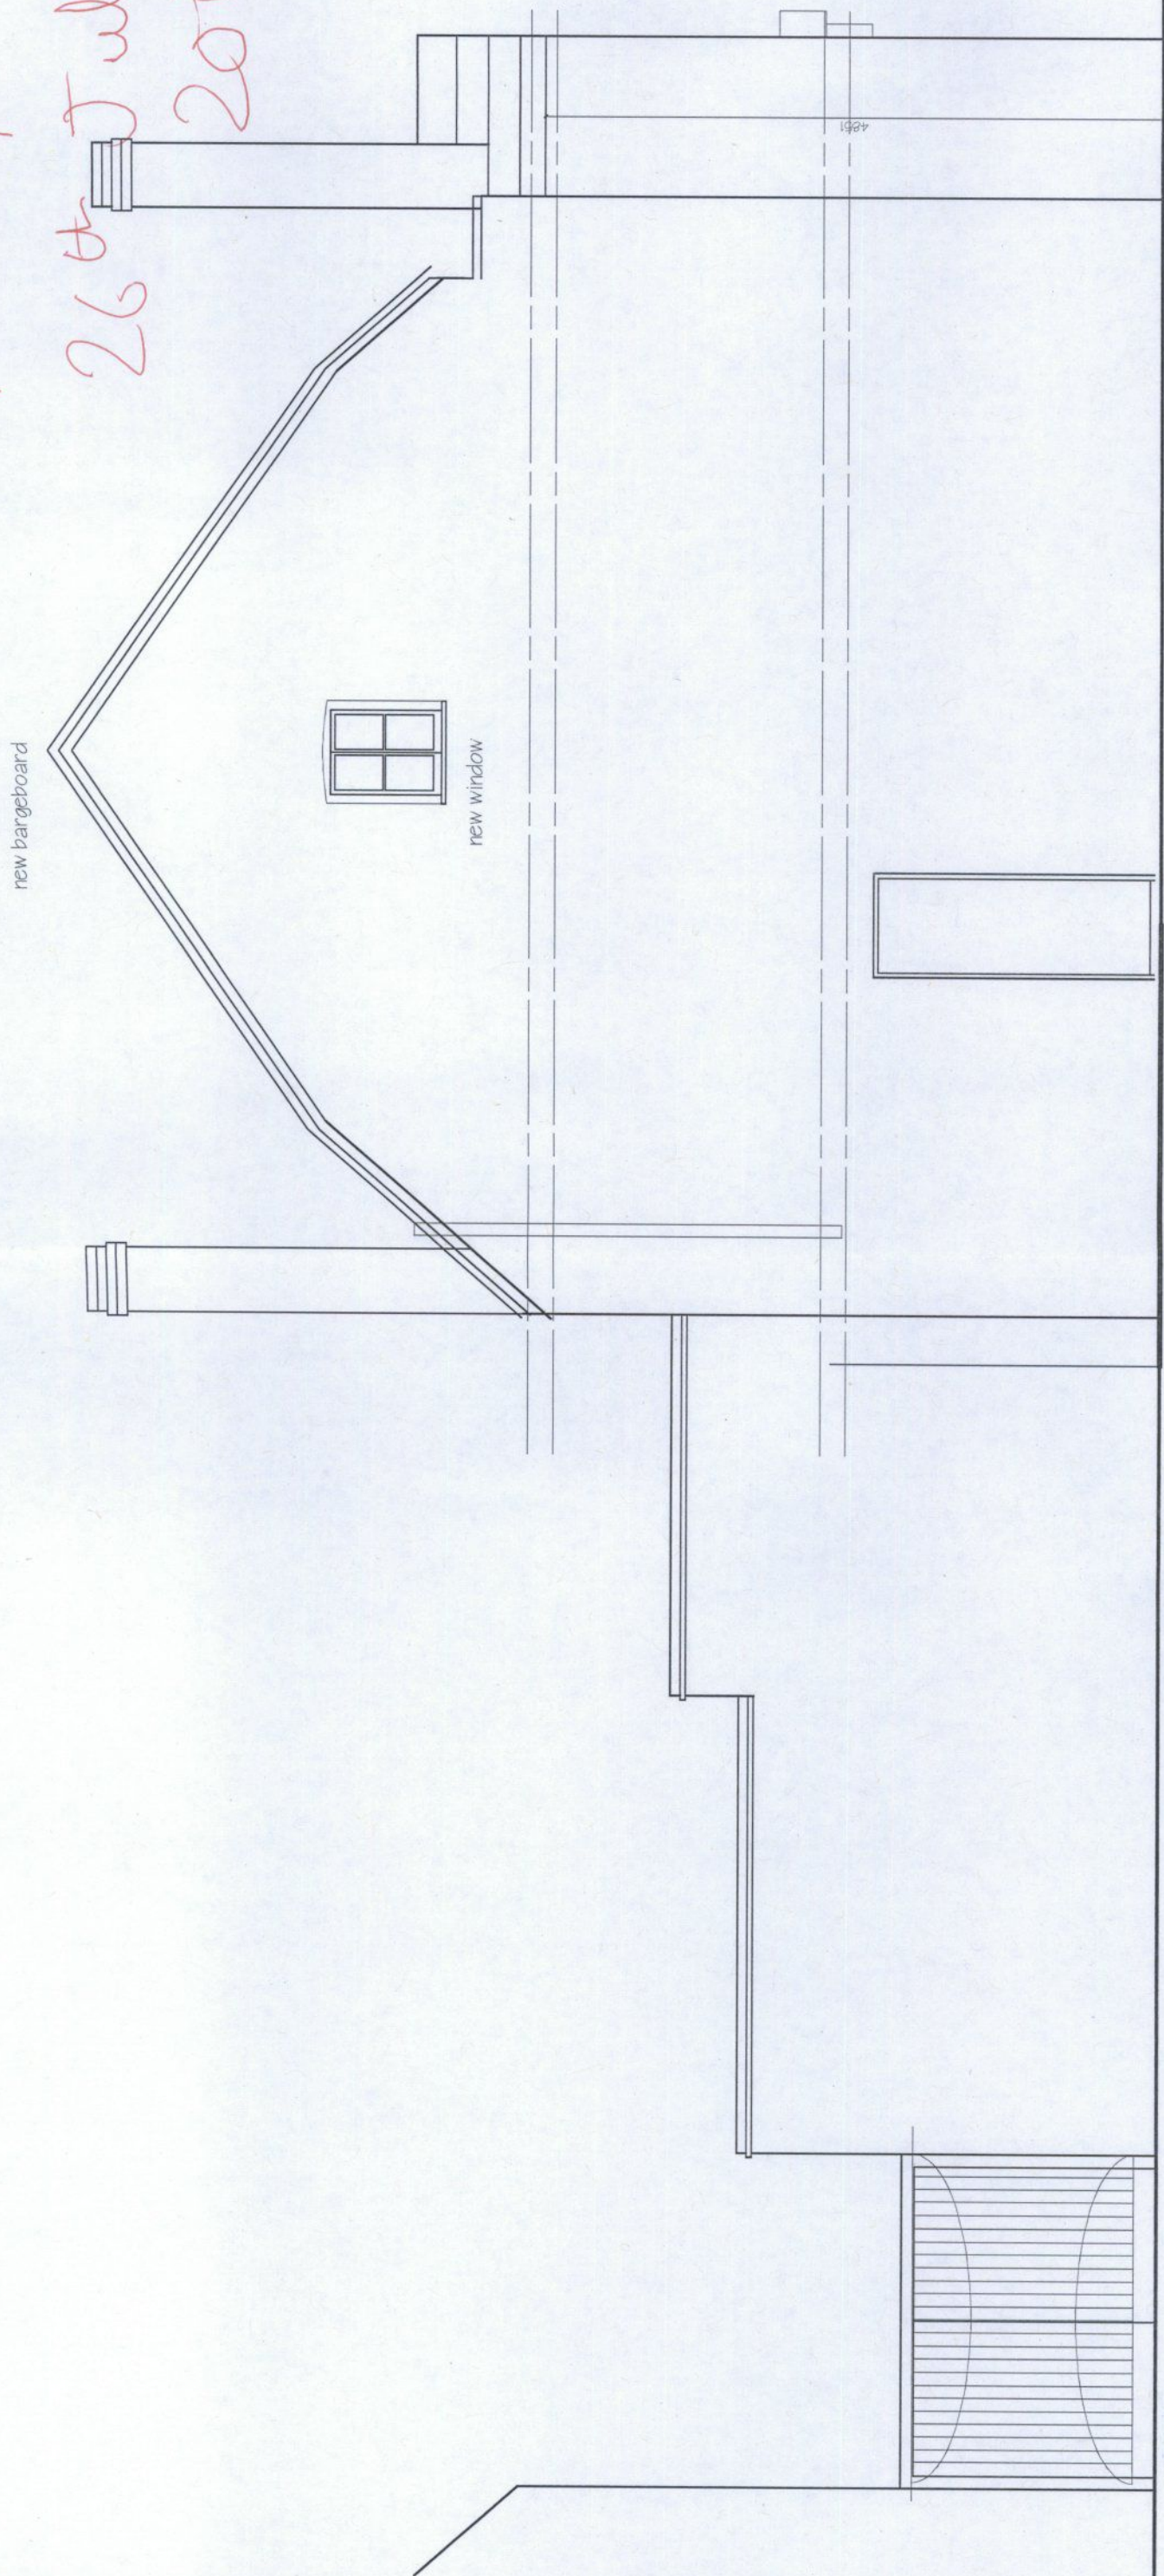

PROJECT:	ROYAL OAK, HAM, SURREY TWIO 7HN		
DRAWING:	PROPOSED STREET ELEVATION	SANDY LANE	SCALE 1:50
Job No. 736	Dwg No. 205	Revision No.-B	Date May 2012

VC DESIGN
 Architecture + Interiors

T: 07984 069145
 81 South Worple Way, London SW14 8NG
 veronicacongdon@blueyonder.co.uk