


NANDO'S SIGNAGE BUILT UP LETTERS WITH 70MM RETURNS FROM MILD STEEL BACKTRAYS FOR FACE AND ILLUMINATION ONLY VIA RED LED. LETTERS FIXED ONTO 40MM DIA BULL BARS AND SUSPENDED FROM EXTERNAL SOFFIT. - REFER TO ACADEMY SIGNS INFORMATION.

SUSPENDED ANGLED TIMBER BOARDS TO MATCH INTERIOR CEILING.

NEW GLAZED SLIDING DOOR PANELS TIMBER FRAMED TO EXISTING OPENING. TOP HUNG ON A RUNNER AND STACKING SYSTEM.


TIMBER CLADDING T1 TO CONTINUE ABOVE DOOR TO CONCEAL AIR CURTAIN, GLAZING TO CONTINUE NEXT TO DOOR.
TIMBER CLADDEN WALL.

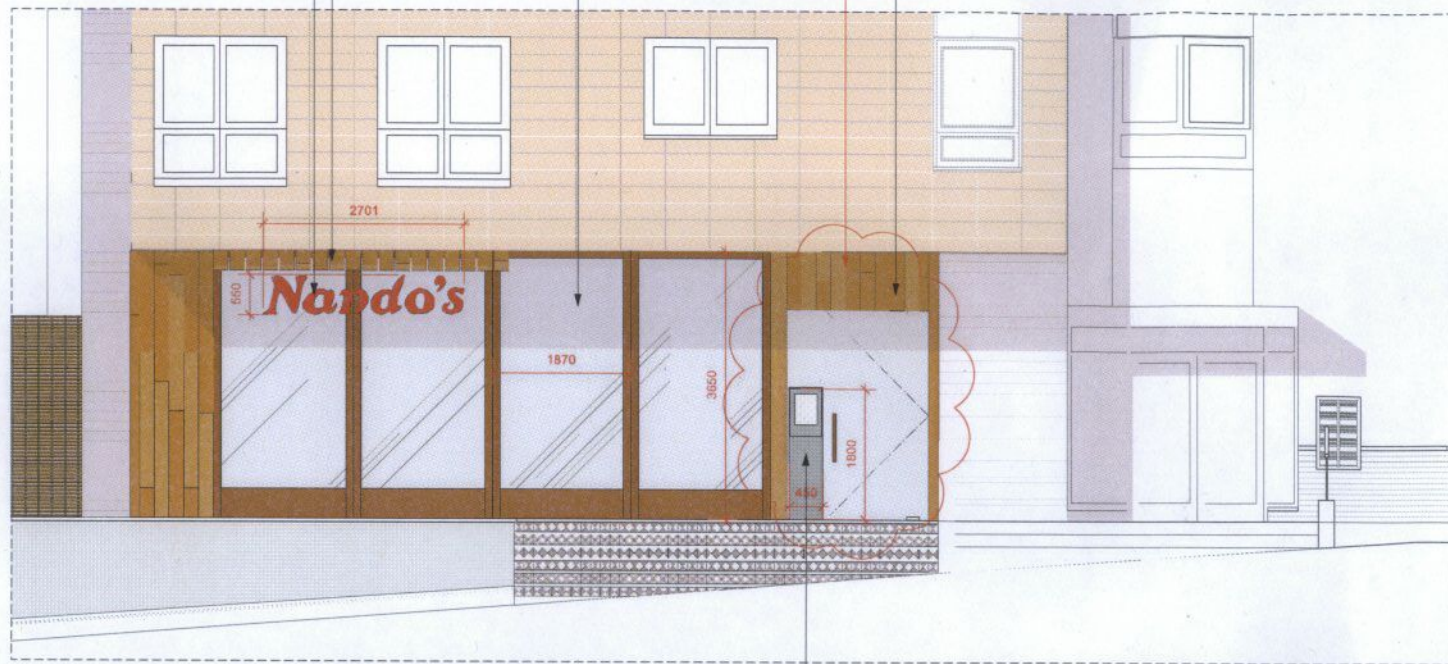


1 ELEVATION B

BLACKENED MILD STEEL FREESTANDING ILLUMINATED EXTERNAL MENU BOX. - REFER TO ACADEMY SIGNS INFORMATION.

SUSPENDED ANGLED TIMBER BOARDS TO MATCH INTERIOR CEILING.

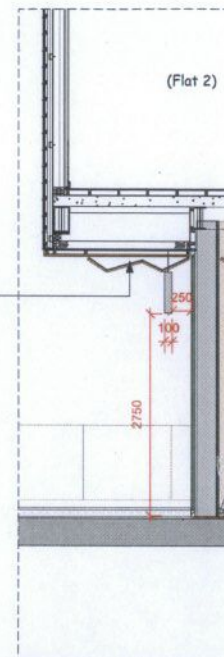

2 SECTION AA

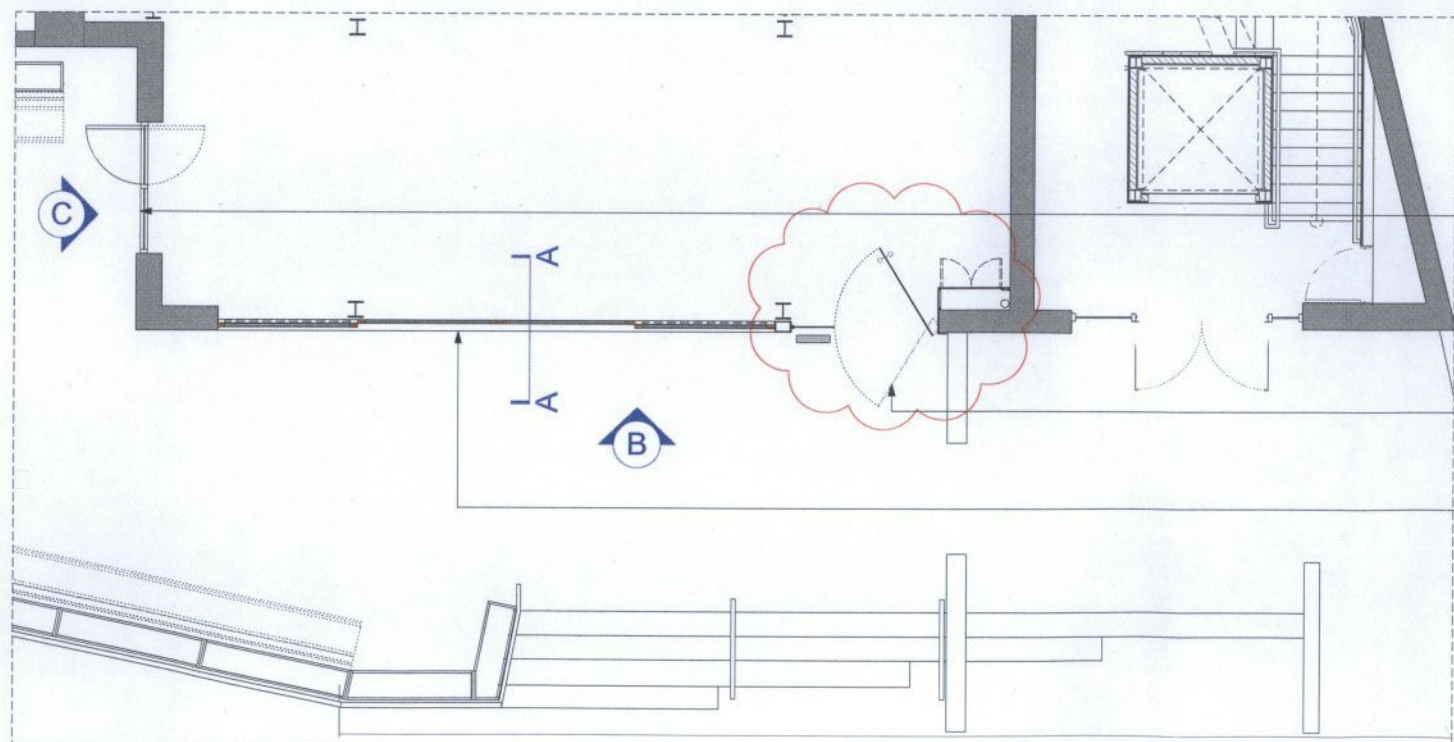

3 PLAN VIEW


SUSPENDED NANDO'S SIGN. REFER TO ACADEMY SIGNS INFORMATION.

NEW TIMBER FRAMED GLAZED SERVICE DOOR INTO EXISTING OPENING.

TIMBER CLADDING T1.

NEW GLASS ENTRANCE DOOR.

NEW GLAZED SLIDING DOOR PANELS TIMBER FRAMED TO EXISTING OPENING. TOP HUNG ON A RUNNER AND STACKING SYSTEM.

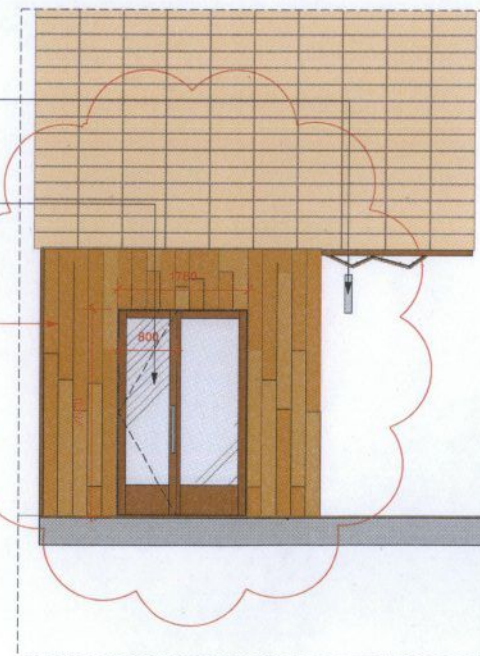

4 ELEVATION C

No.	Description	Date	Drawn	Checked
B	PLANNING ISSUE	02.10.2012	PC	
C	DETAILS UPDATED	01.11.2012	LST	
D	DETAILS UPDATED	06.11.2012	LST	

THIS DRAWING IS UNDER COPYRIGHT AND NO PORTION SHOULD BE USED WITHOUT PRIOR CONSENT. USE FIGURED DIMENSIONS ONLY. ALL FIGURED DIMENSIONS SHOWN ARE TAKEN FROM FINISHED SURFACES. ALL DIMENSIONS AND LEVELS MUST BE CHECKED ON SITE AND ANY INCONSISTENCIES REPORTED IMMEDIATELY TO B3 PRIOR TO PUTTING WORKS IN HAND.

B3 DESIGNERS <small>B3 Designers Ltd Unit 3, 15 Chesapeake Street, London E2 6HQ Tel: +44 (0)20 7729 8111 Fax: +44 (0)20 7729 8111</small>	PROJECT: NANDO'S TEDDINGTON	CLIENT: NANDO'S
	TITLE: PROPOSED SHOPFRONT + SIGNAGE	DATE: SEPT 2012
DRAWING NUMBER: 840	COMP. REF.: B3	DWG. REF.: 00PLN
	LEVEL: GF	SHEET: 02
		REV: D