




NOTE: SIGNAGE SUBJECT TO SEPARATE APPLICATION.

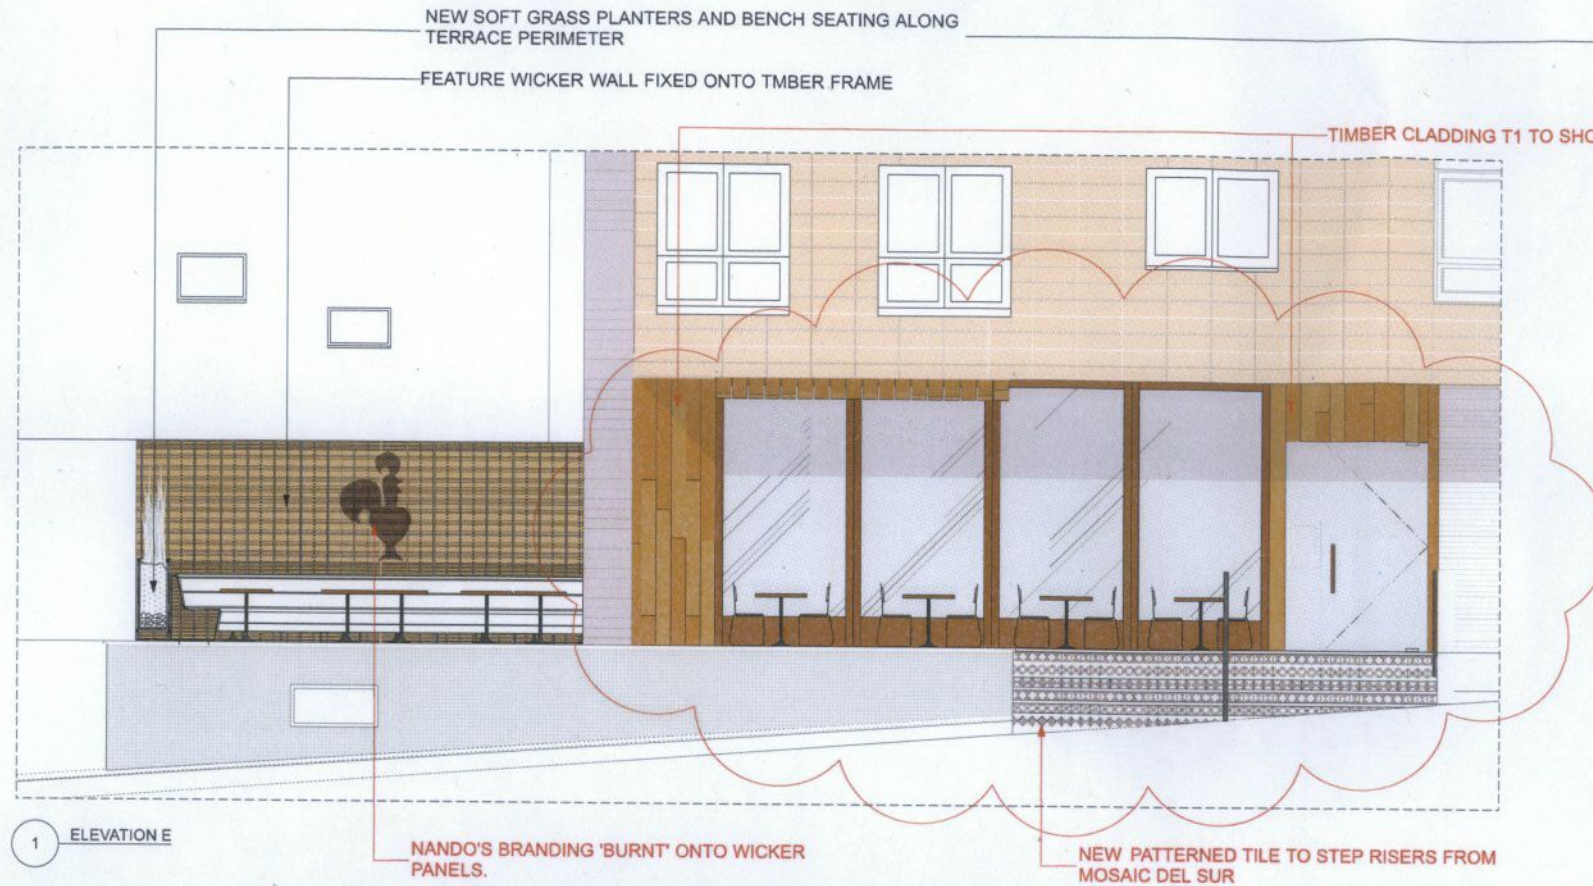


1 ELEVATION E

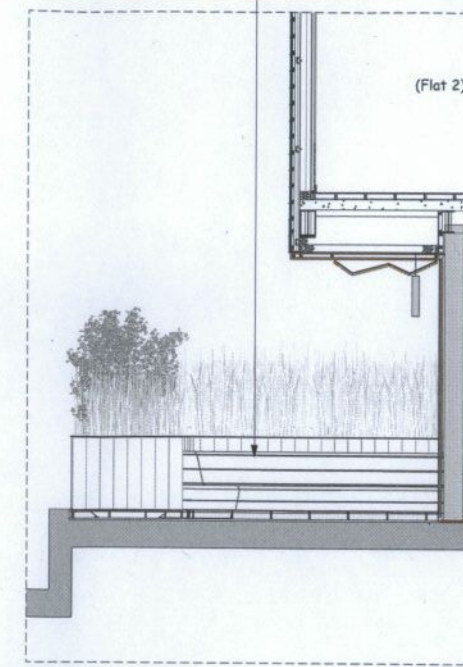

2 SECTION DD

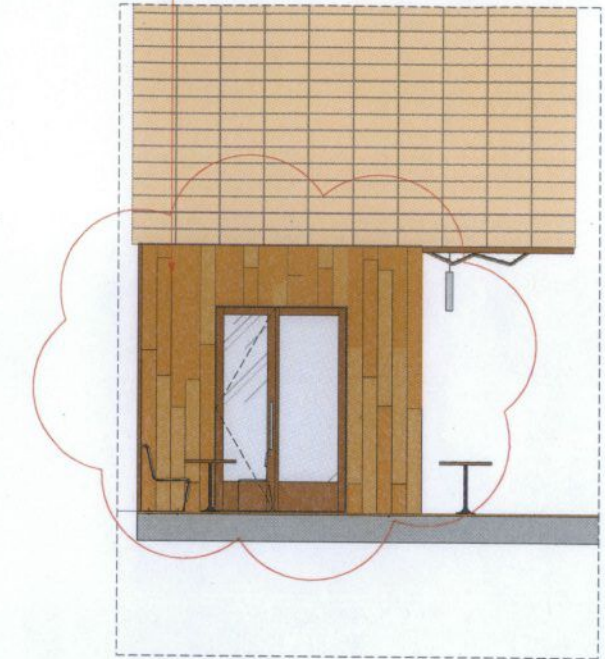

3 ELEVATION F

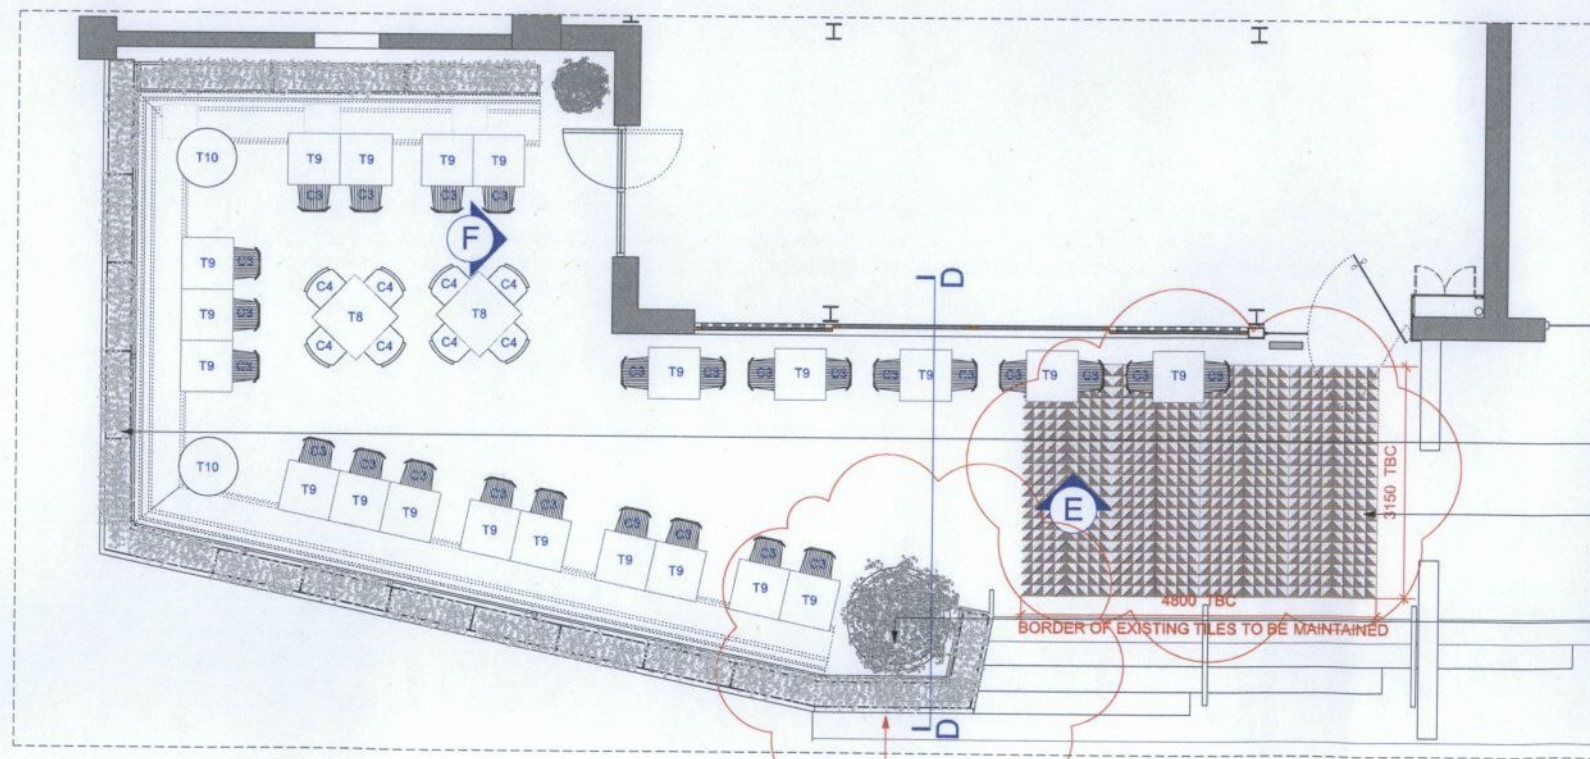

4 PLAN VIEW

FIXED EXTERNAL STEEL FRAMED TIMBER PLANTERS TO TERRACE BOUNDARY TO SUBSTITUTE BALUSTRADE. TO CONTAIN SOFT GRASS. SEE DRAWINGS 00PLN-05 00PLN-06.

NEW PAVING TILE. SPEC AND PATTERN TBC FLOOR TO LEVEL WITH EXISTING PAVING. EXISTING DRAINAGE LOCATIONS TO BE MAINTAINED.

OLIVE TREE POT PLANTED. LIGHTING TBC

FIXED STEEL FRAMED TIMBER PLANTERS TO WRAP AROUND TERRACE BOUNDARY TO FORM BALUSTRADE.

EXTERIOR FURNITURE KEY		
T8		800X800 AGED RECLAIMED SOLID OAK TOP WITH FLIP TOP BASE POWDERCOATED BLACK FROM <a href="http://www.uhsgroup.co.uk">www.uhsgroup.co.uk</a>
T9		700X700 AGED RECLAIMED SOLID OAK TOP WITH FLIP TOP BASE POWDERCOATED BLACK FROM <a href="http://www.uhsgroup.co.uk">www.uhsgroup.co.uk</a>
T10		670 Ø FERMOB FLOWER PEDESTAL TABLE IN CHILLI <a href="http://www.barbedltd.co.uk">www.barbedltd.co.uk</a>
C3		FERMOB LUXEMBOURG IN CARROT(25%), PAPRIKA(25%), POPPY(25%), CHILLI(25%) <a href="http://www.barbedltd.co.uk">www.barbedltd.co.uk</a>
C4		FERMOB FLOWER ARMCHAIR (NON-PERFORATED) IN CHILLI <a href="http://www.barbedltd.co.uk">www.barbedltd.co.uk</a>

REV	Description	Date	Drawn	Checked
B	PLANNING ISSUE	02.10.2012	PC	
C	DETAILS UPDATED	06.11.2012	LDT	
D	DETAILS UPDATED	14.11.2012	LDT	

THIS DRAWING IS UNDER COPYRIGHT AND NO PORTION SHOULD BE USED WITHOUT PRIOR CONSENT. USE FIGURED DIMENSIONS ONLY. ALL FIGURED DIMENSIONS SHOWN ARE TAKEN FROM FINISHED SURFACES. ALL DIMENSIONS AND LEVELS MUST BE CHECKED ON SITE AND ANY INCONSISTENCIES REPORTED IMMEDIATELY TO B3 PRIOR TO PUTTING WORKS IN HAND.

<b>B3 DESIGNERS</b>	B3 Designers Ltd 11 Derbyshire Street, London E2 9HQ Tel: +44 (0)20 7728 8111 Fax: +44 (0)20 7728 8124	PROJECT: NANDO'S TEDDINGTON	CLIENT: NANDO'S
TITLE: PROPOSED EXTERNAL SEATING	DATE: OCT 2012	SIGNATURE: PC	SCALE: 1:25 @ A1 1:50 @ A3
DRAWING NUMBER: JOB NUMBER: 840	COMP. REF.: 83	DWG. REF.: 00PLN	LEVEL: GF
		SHEET: 03	REV: D