


EXTERNAL DECORATIONS:
 All existing painted brick to be georgian off white finish (Dulux or similar) - New black painted plinth - approx 5 bricks high.
 Window and door frames painted eggshell - warm grey (Dulux or similar)

NOTE: EXISTING HALL FACADE TO BE RETAINED



SECTION AA, 1:50 @ A1

Free-standing timber bin store.
 REFER TO DWG: P1169-20
 for more details.

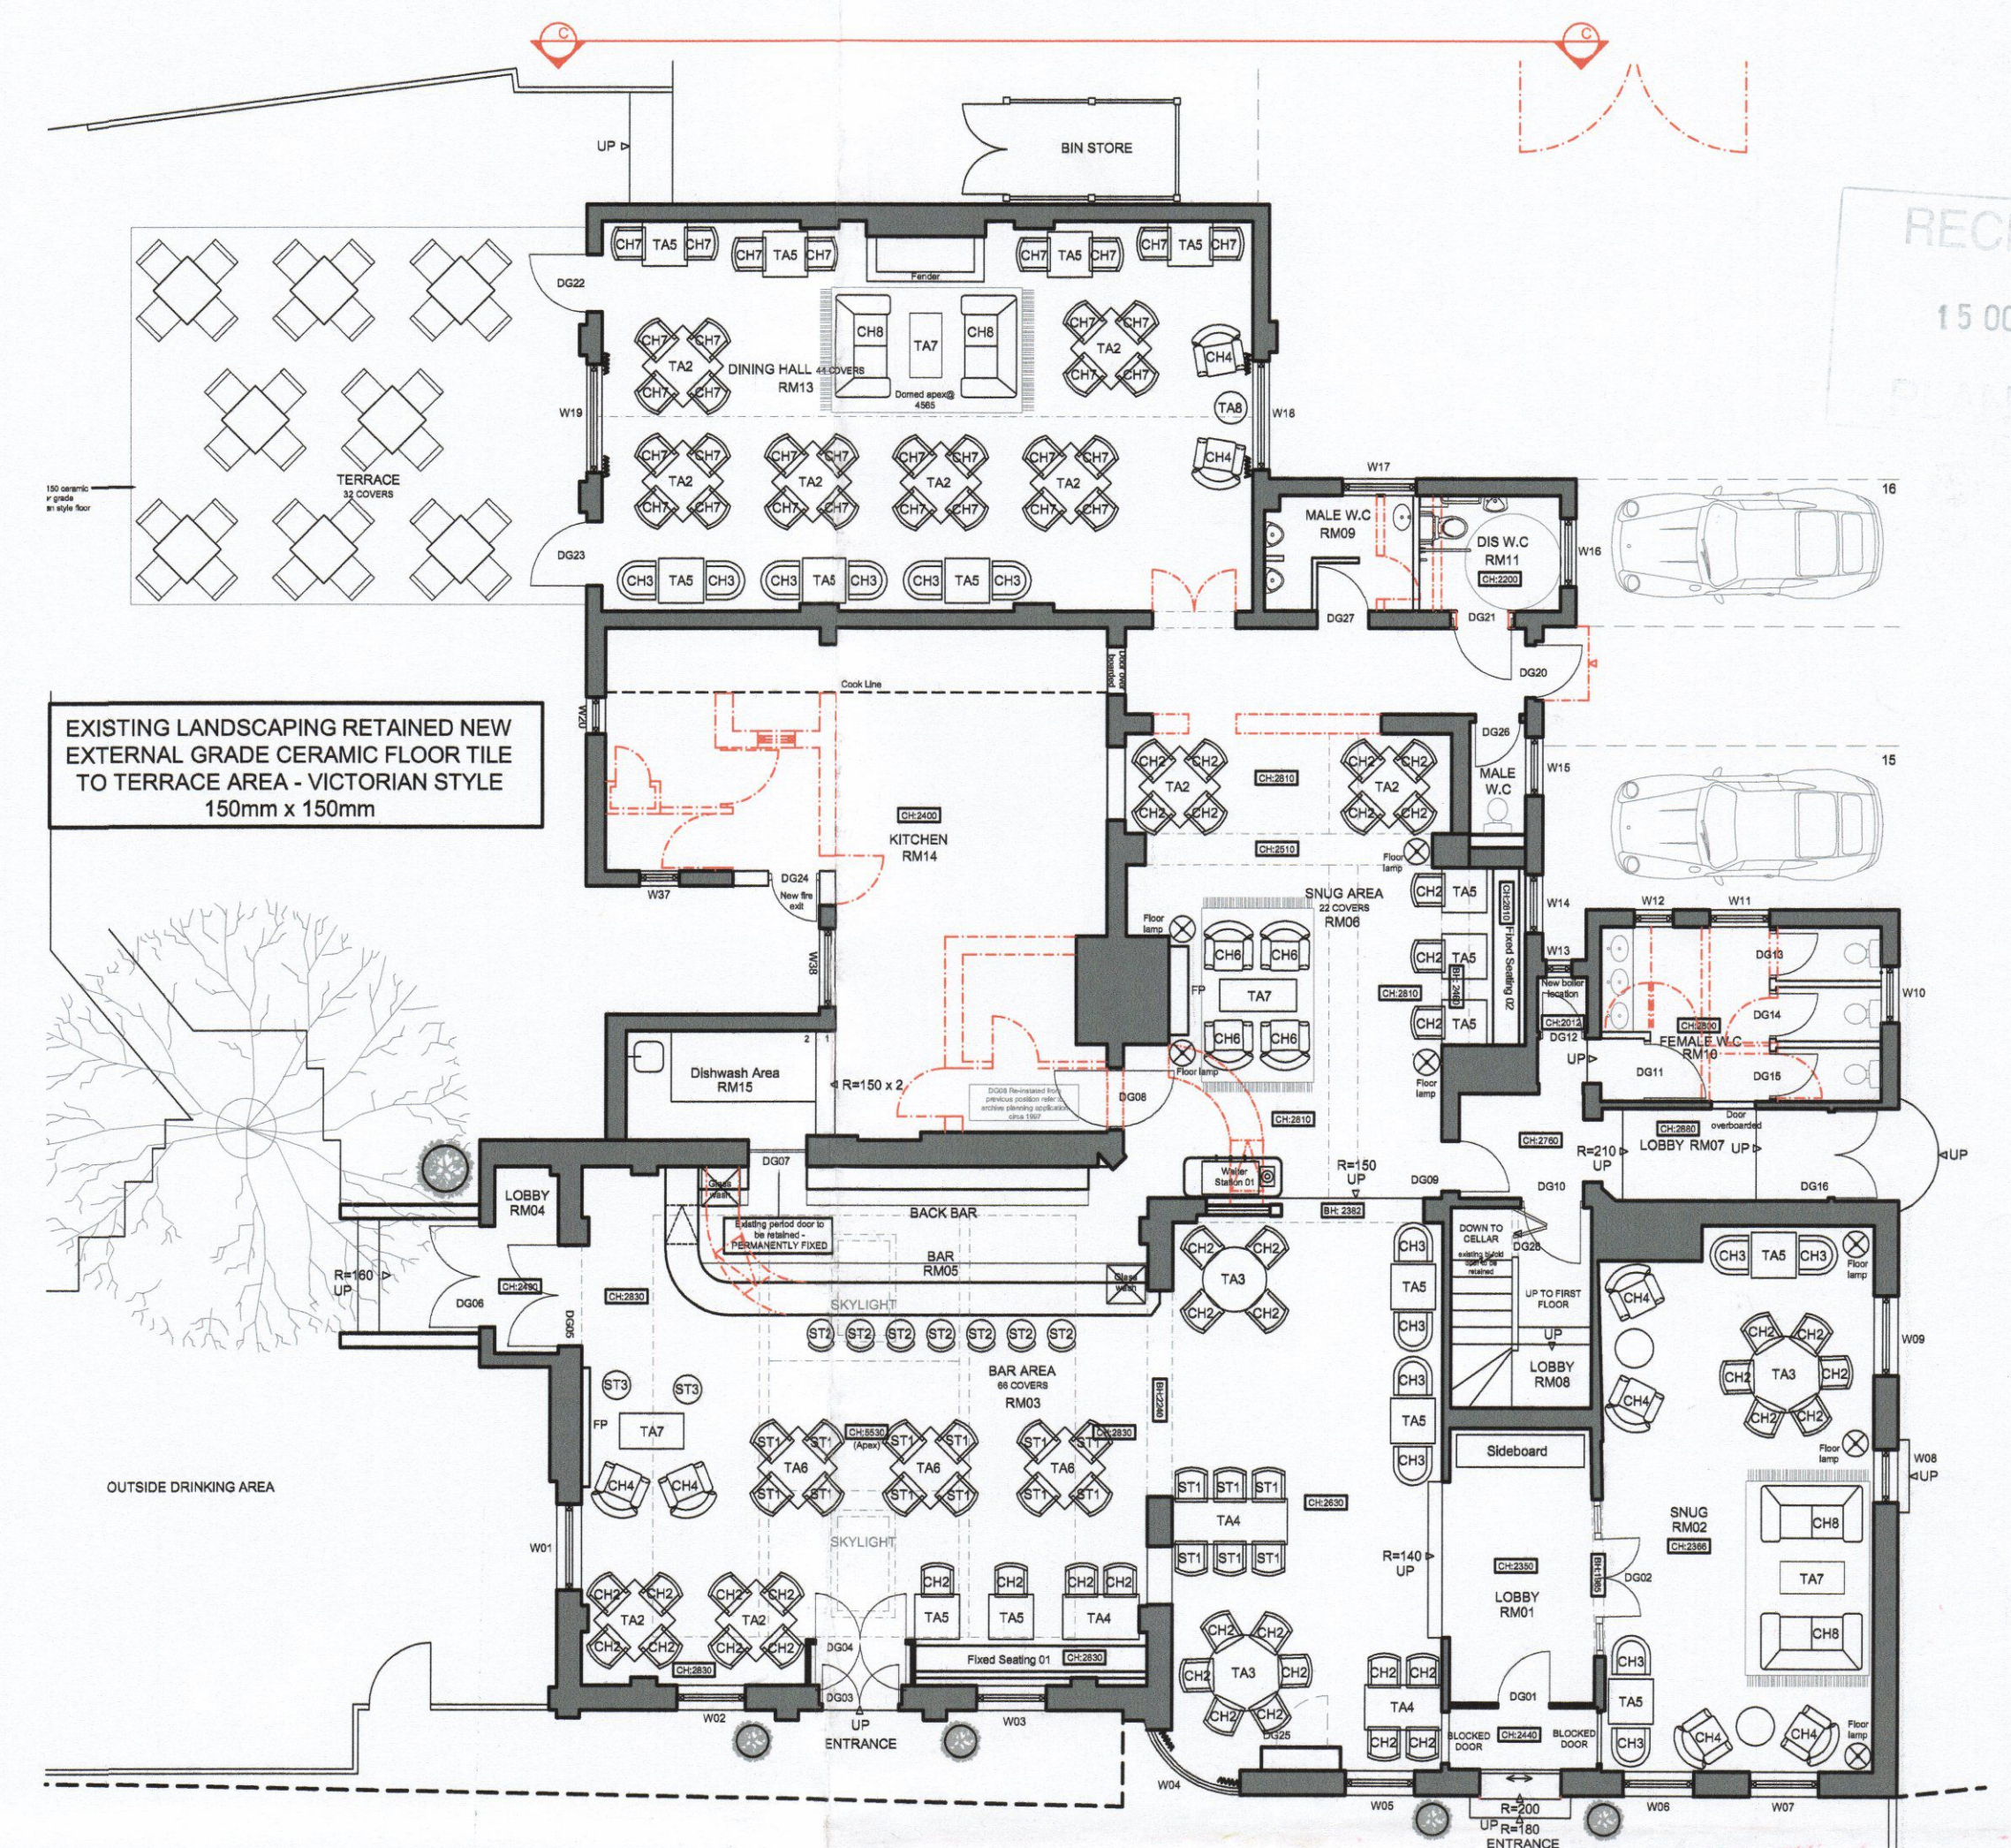

PLAN. 1:100 @ A1

EXISTING LANDSCAPING RETAINED NEW
 EXTERNAL GRADE CERAMIC FLOOR TILE
 TO TERRACE AREA - VICTORIAN STYLE
 150mm x 150mm

RECEIVED
 15 OCT 2012
 PLANNING

APPROVED

rev	date	note	init.
-	11.10.2012	Revised Planning Issue	BW

Stage: **PLANNING**

Client: **RB&AH LTD**

Project: **THE CROWN,
 174 RICHMOND ROAD,
 TWICKENHAM,
 MIDDLESEX,
 TW1 2NH**

Title: **PROPOSED EXTERNAL ELEVATIONS**

Scale: **VARIES @A1** Dwg size: **A1**

Drawn: **SWH** Date: **MARCH12**

Drawing No. **P1169-18** Revision: **-**

BGW DESIGN STUDIO

South Yorkshire
 Palmer Street
 Hyde Park
 Doncaster
 DN4 5DD

Studio: 01302 381 024
 Fax: 01302 321 343
 www.bgwdesignstudio.com

London
 First Floor
 107 Cheapside
 London
 EC2V 6DN

Studio: 020 7811 4947

© copyright
 This drawing, design & all information contained herein remains the sole copyright of BGW DESIGN STUDIO & reproduction in any form is strictly forbidden unless permission is obtained in writing.

NOTES:
 - Do not scale from this drawing, all dimensions must be checked on site. The contractor must verify all site dimensions, drawings, details & specifications. Any discrepancies must be reported to BGW DESIGN STUDIO prior to any commencement of work.
 - Figured dimensions to take preference over those scaled.
 - All specified items are to be installed in accordance with the manufacturer's recommendations & instructions.