


© copyright
 This drawing, design & all information contained herein remains the sole copyright of BGW DESIGN STUDIO & reproduction in any form is strictly forbidden unless permission is obtained in writing.


NOTES:

- Do not scale from this drawing, all dimensions must be checked on site. The contractor must verify all site dimensions, drawings, details & specifications. Any discrepancies must be reported to BGW DESIGN STUDIO prior to any commencement of work.
- Figured dimensions to take preference over those scaled.
- All specified items are to be installed in accordance with the manufacturers recommendations & instructions.


RECEIVED
 15 OCT 2012
 PLANNING

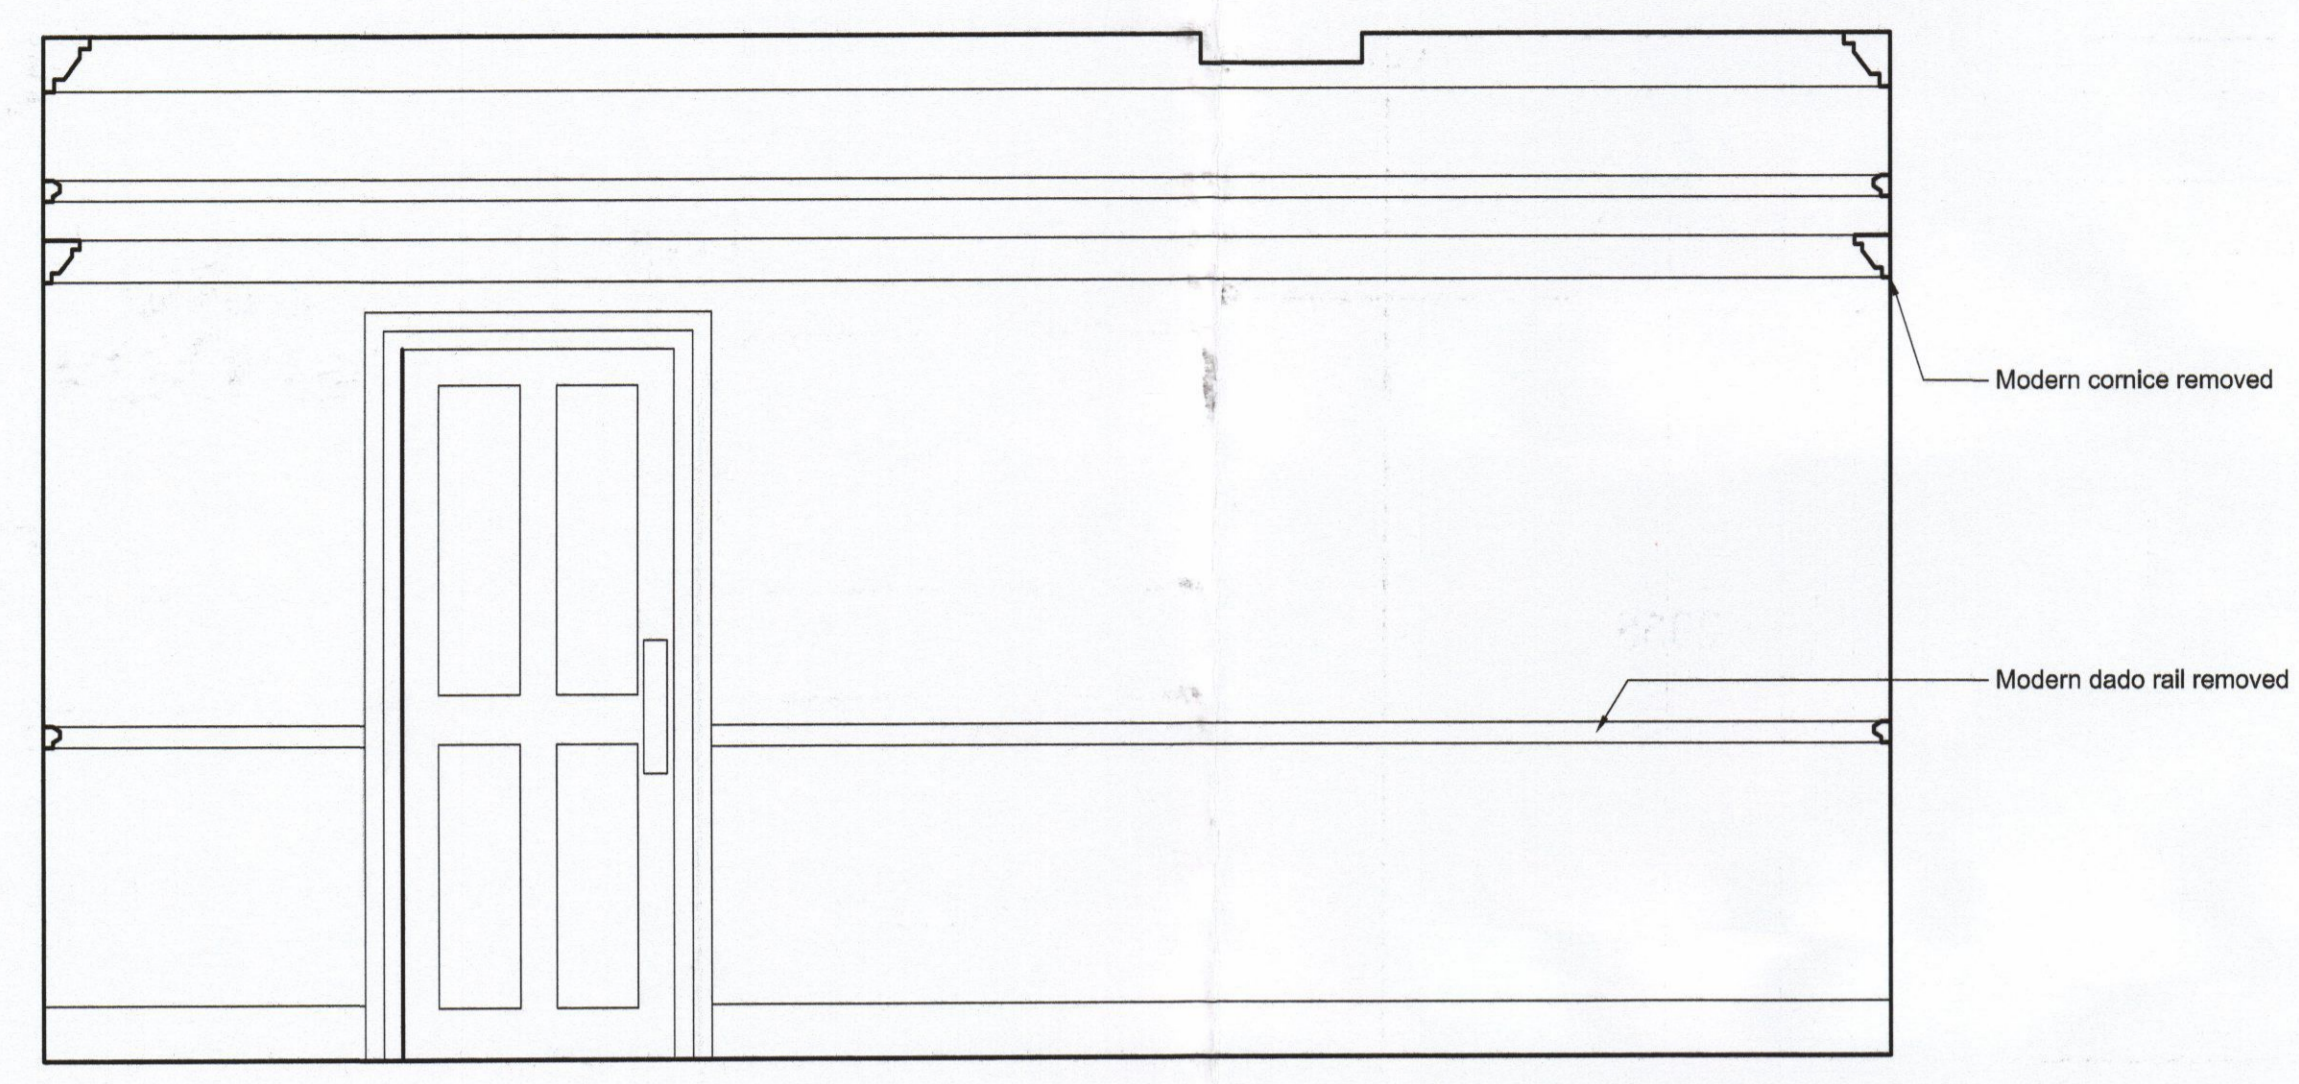


EXISTING SECTION. 1:20 @ A1

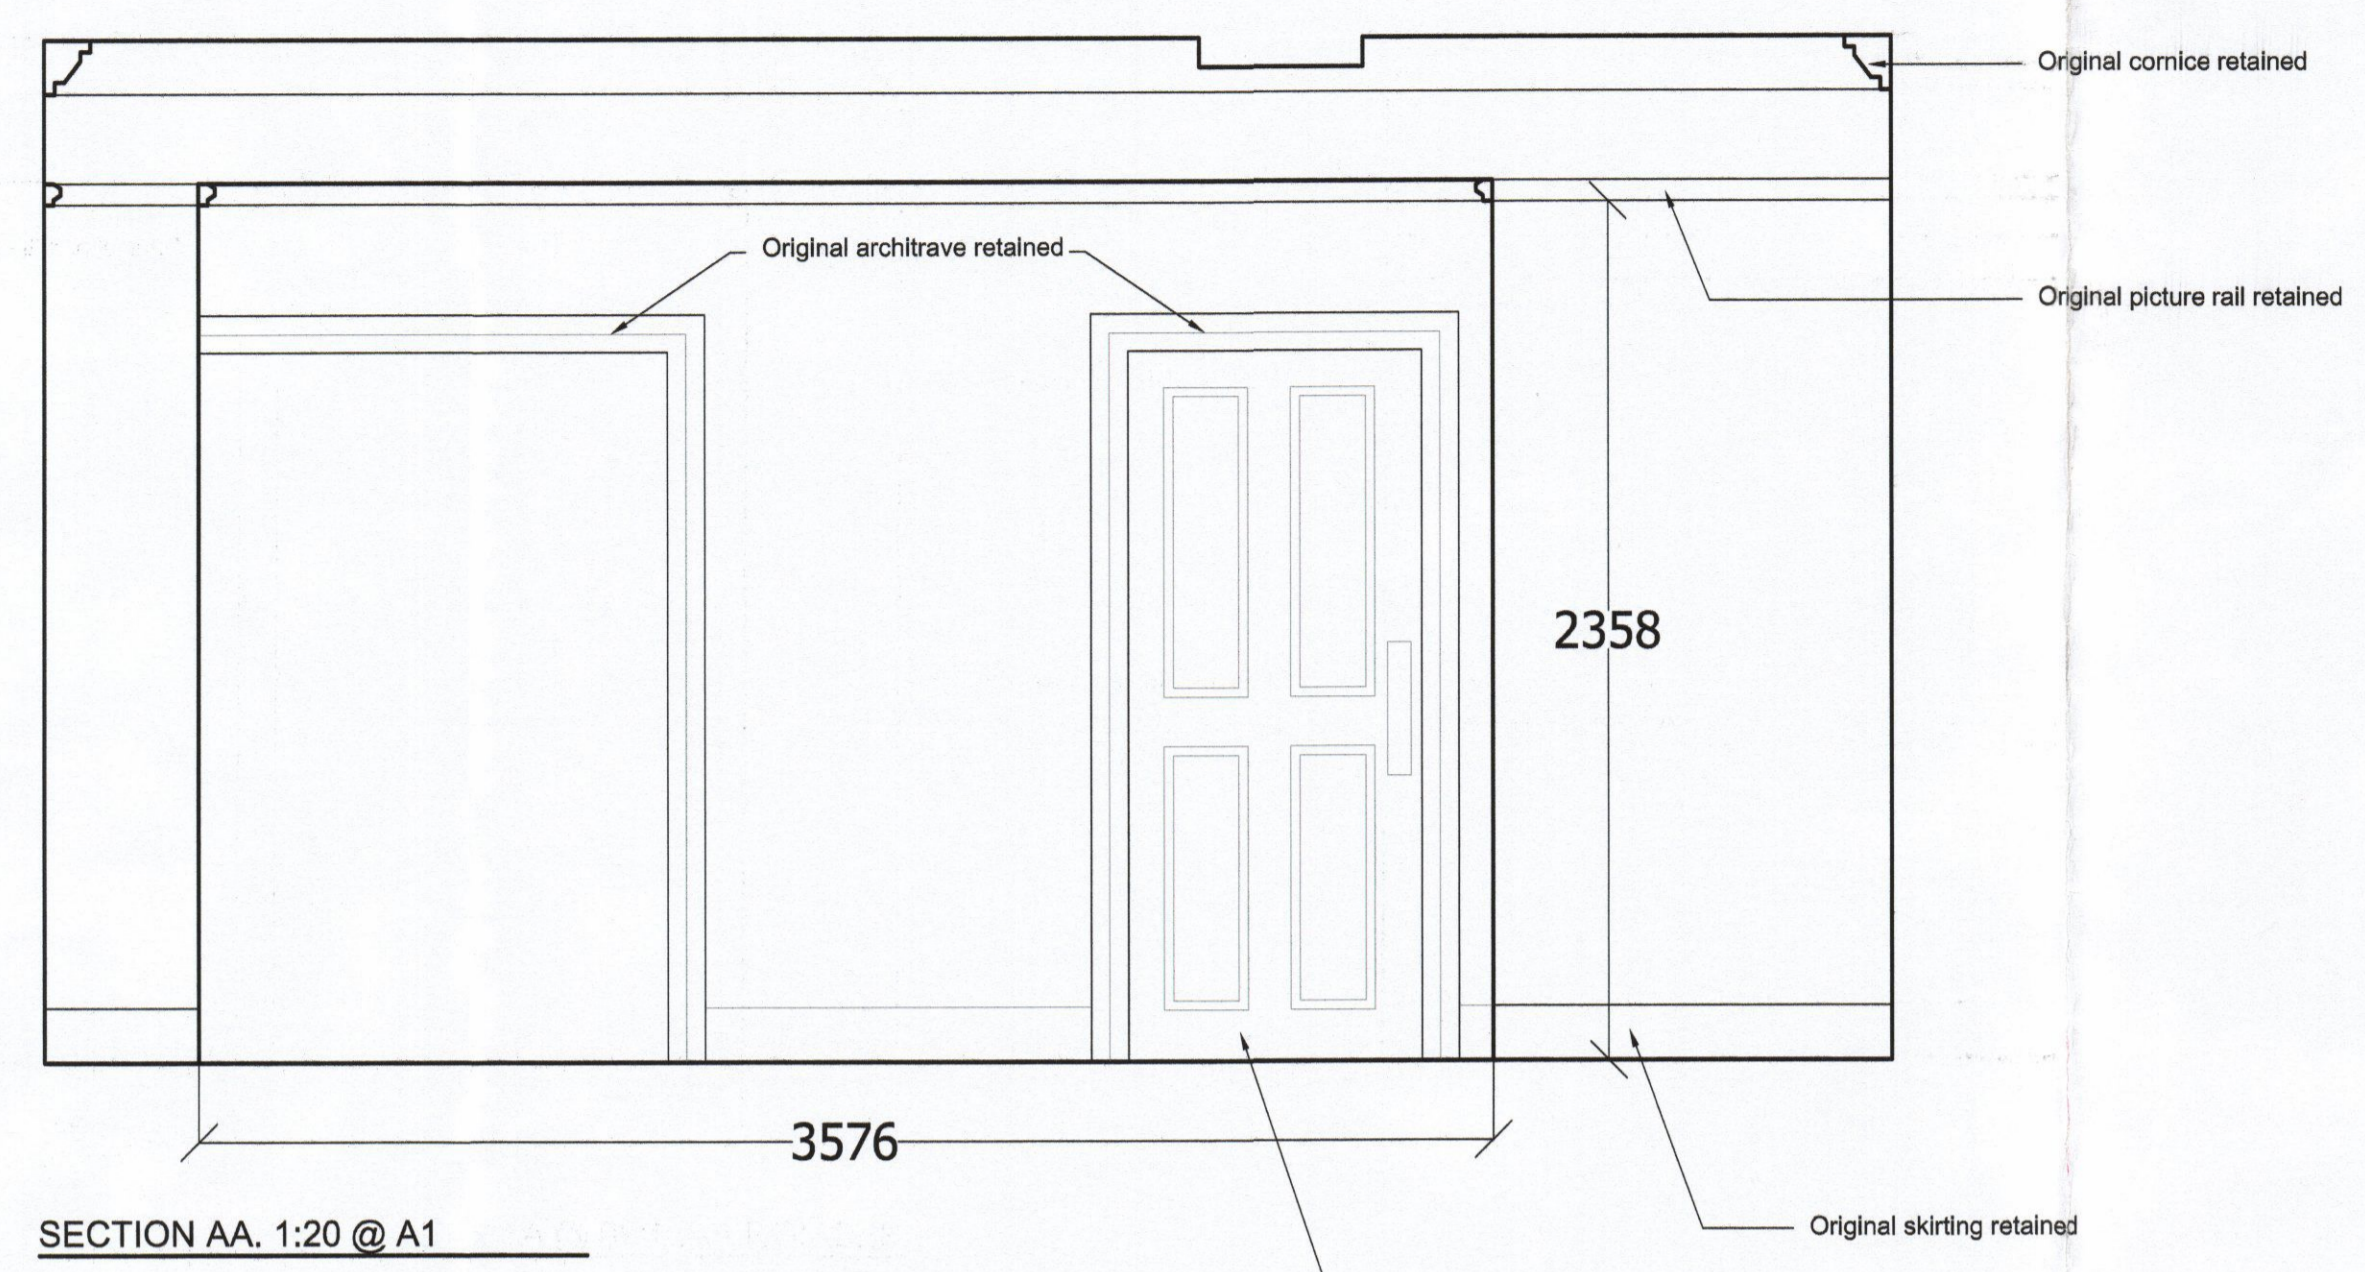

SECTION AA. 1:20 @ A1

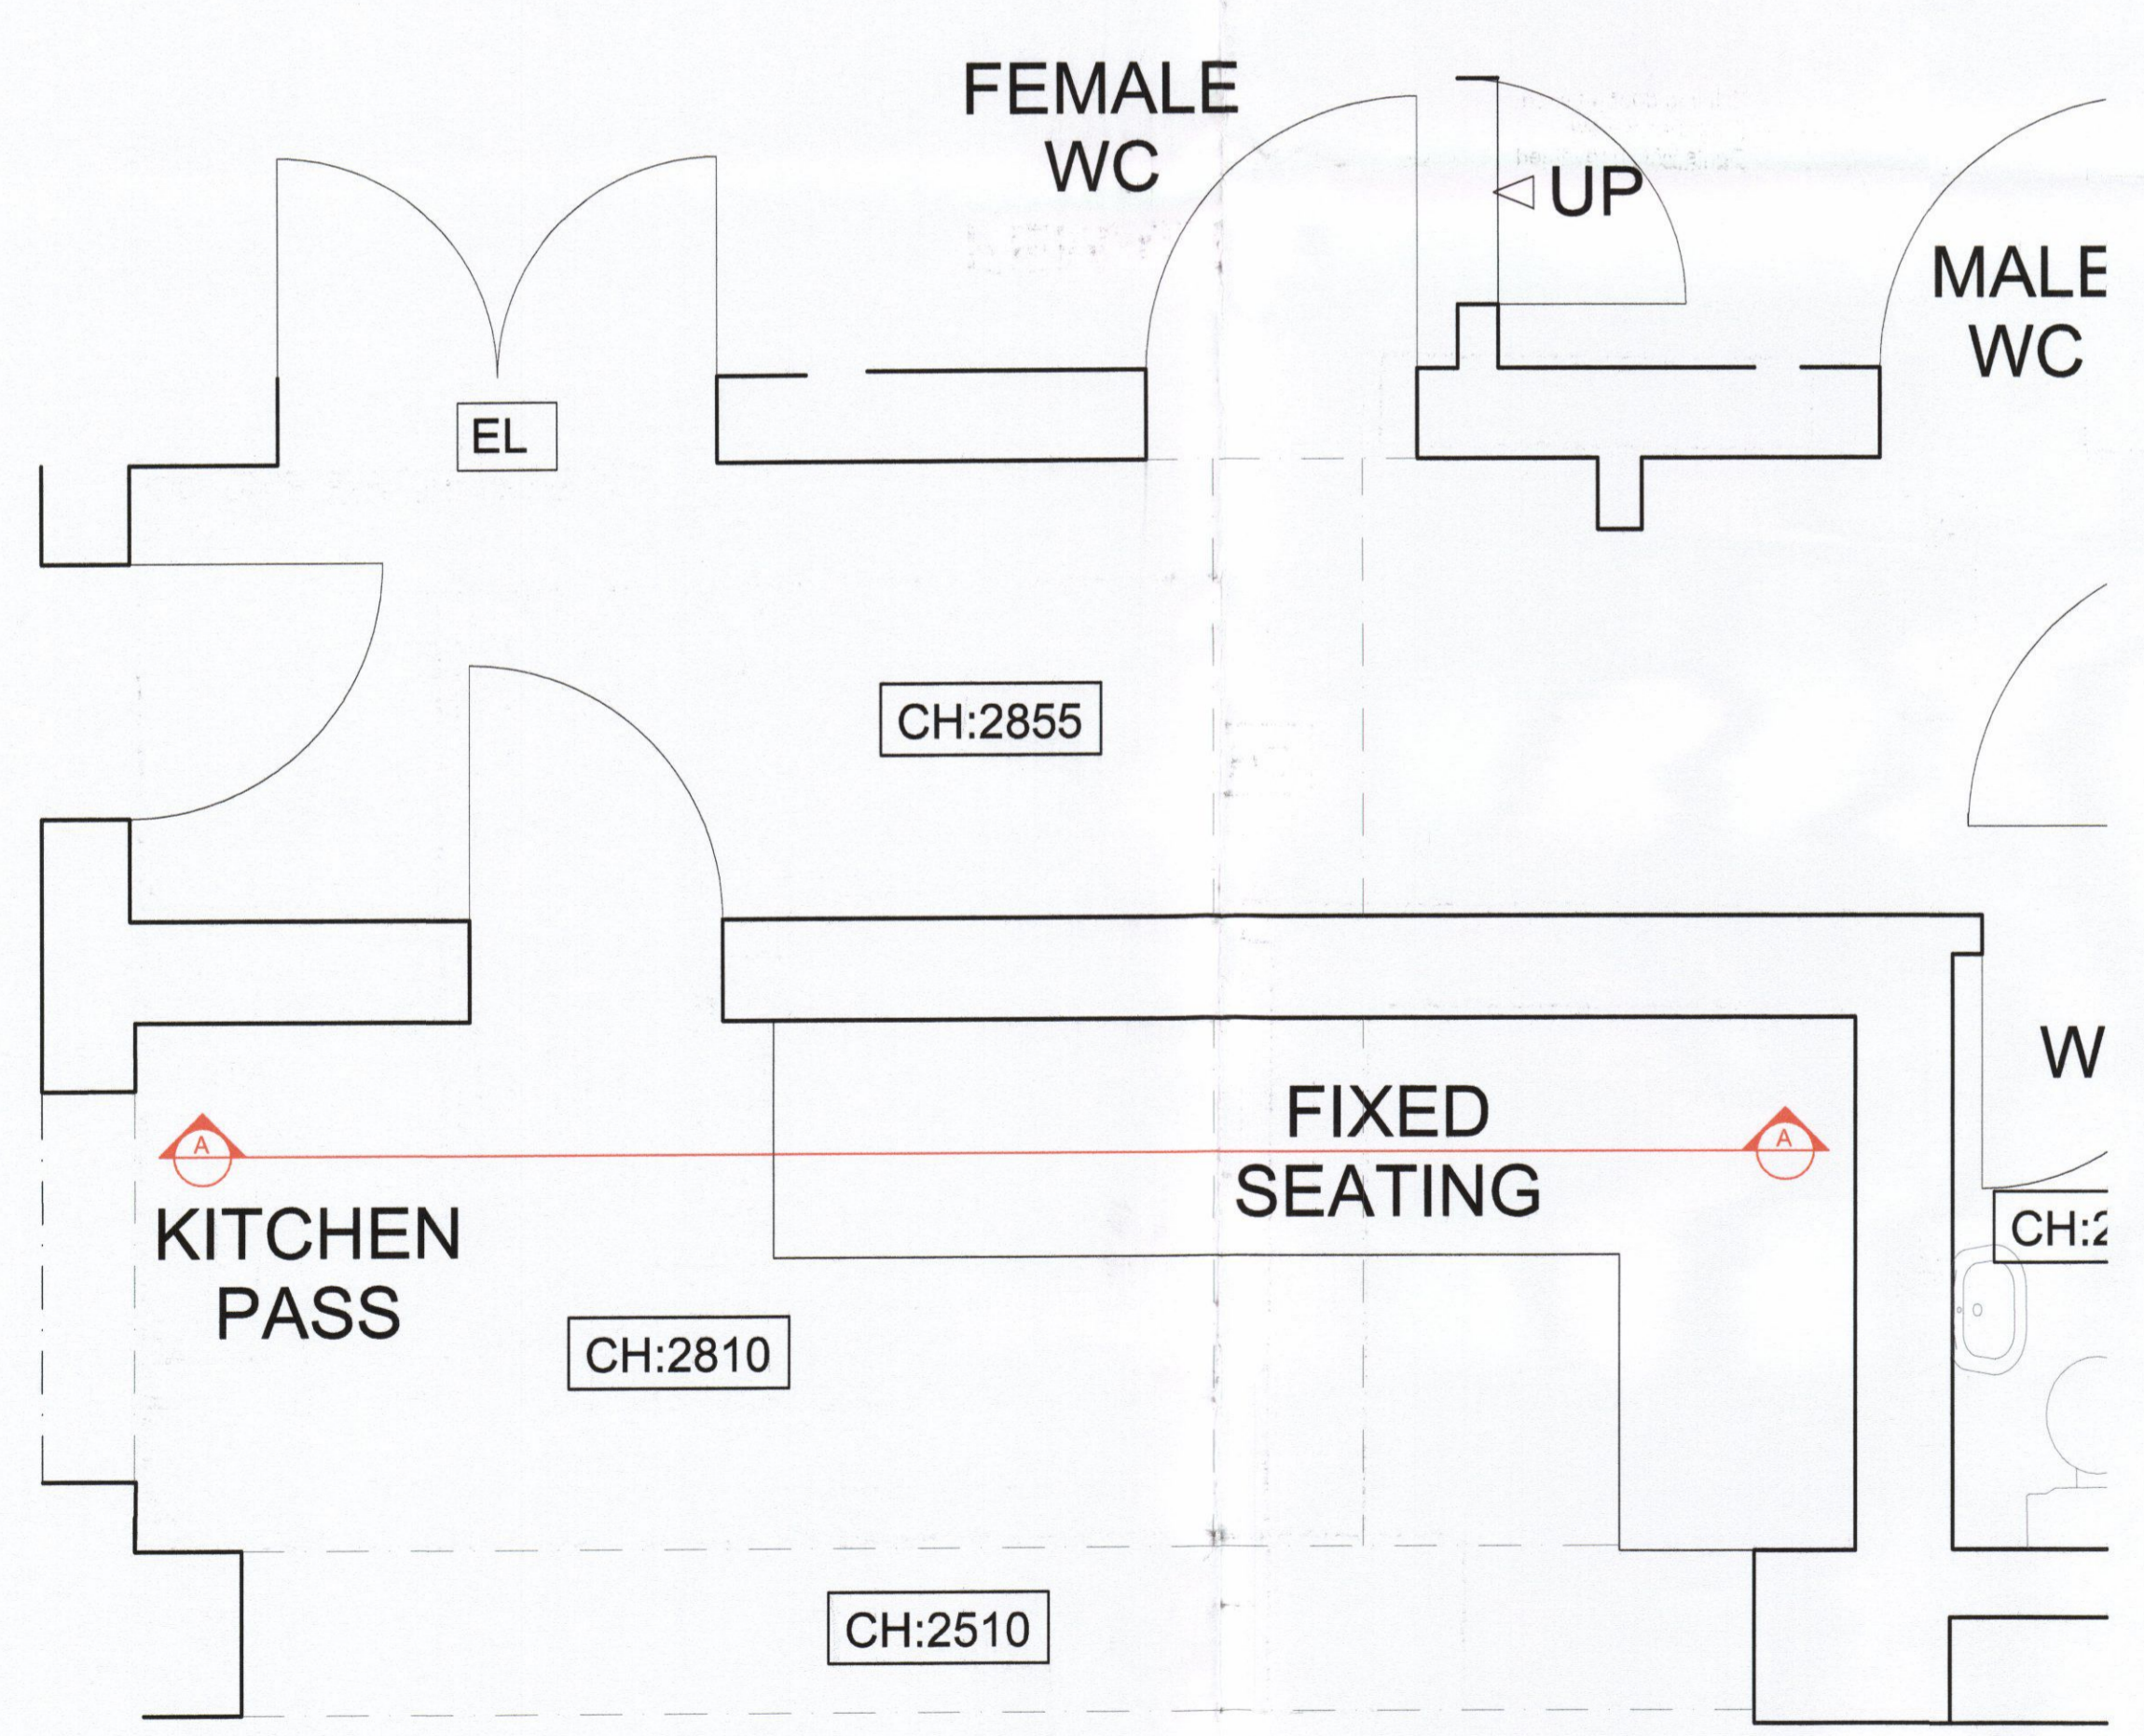

EXISTING - ROUTE THROUGH TO HALL - 1:20 @ A1

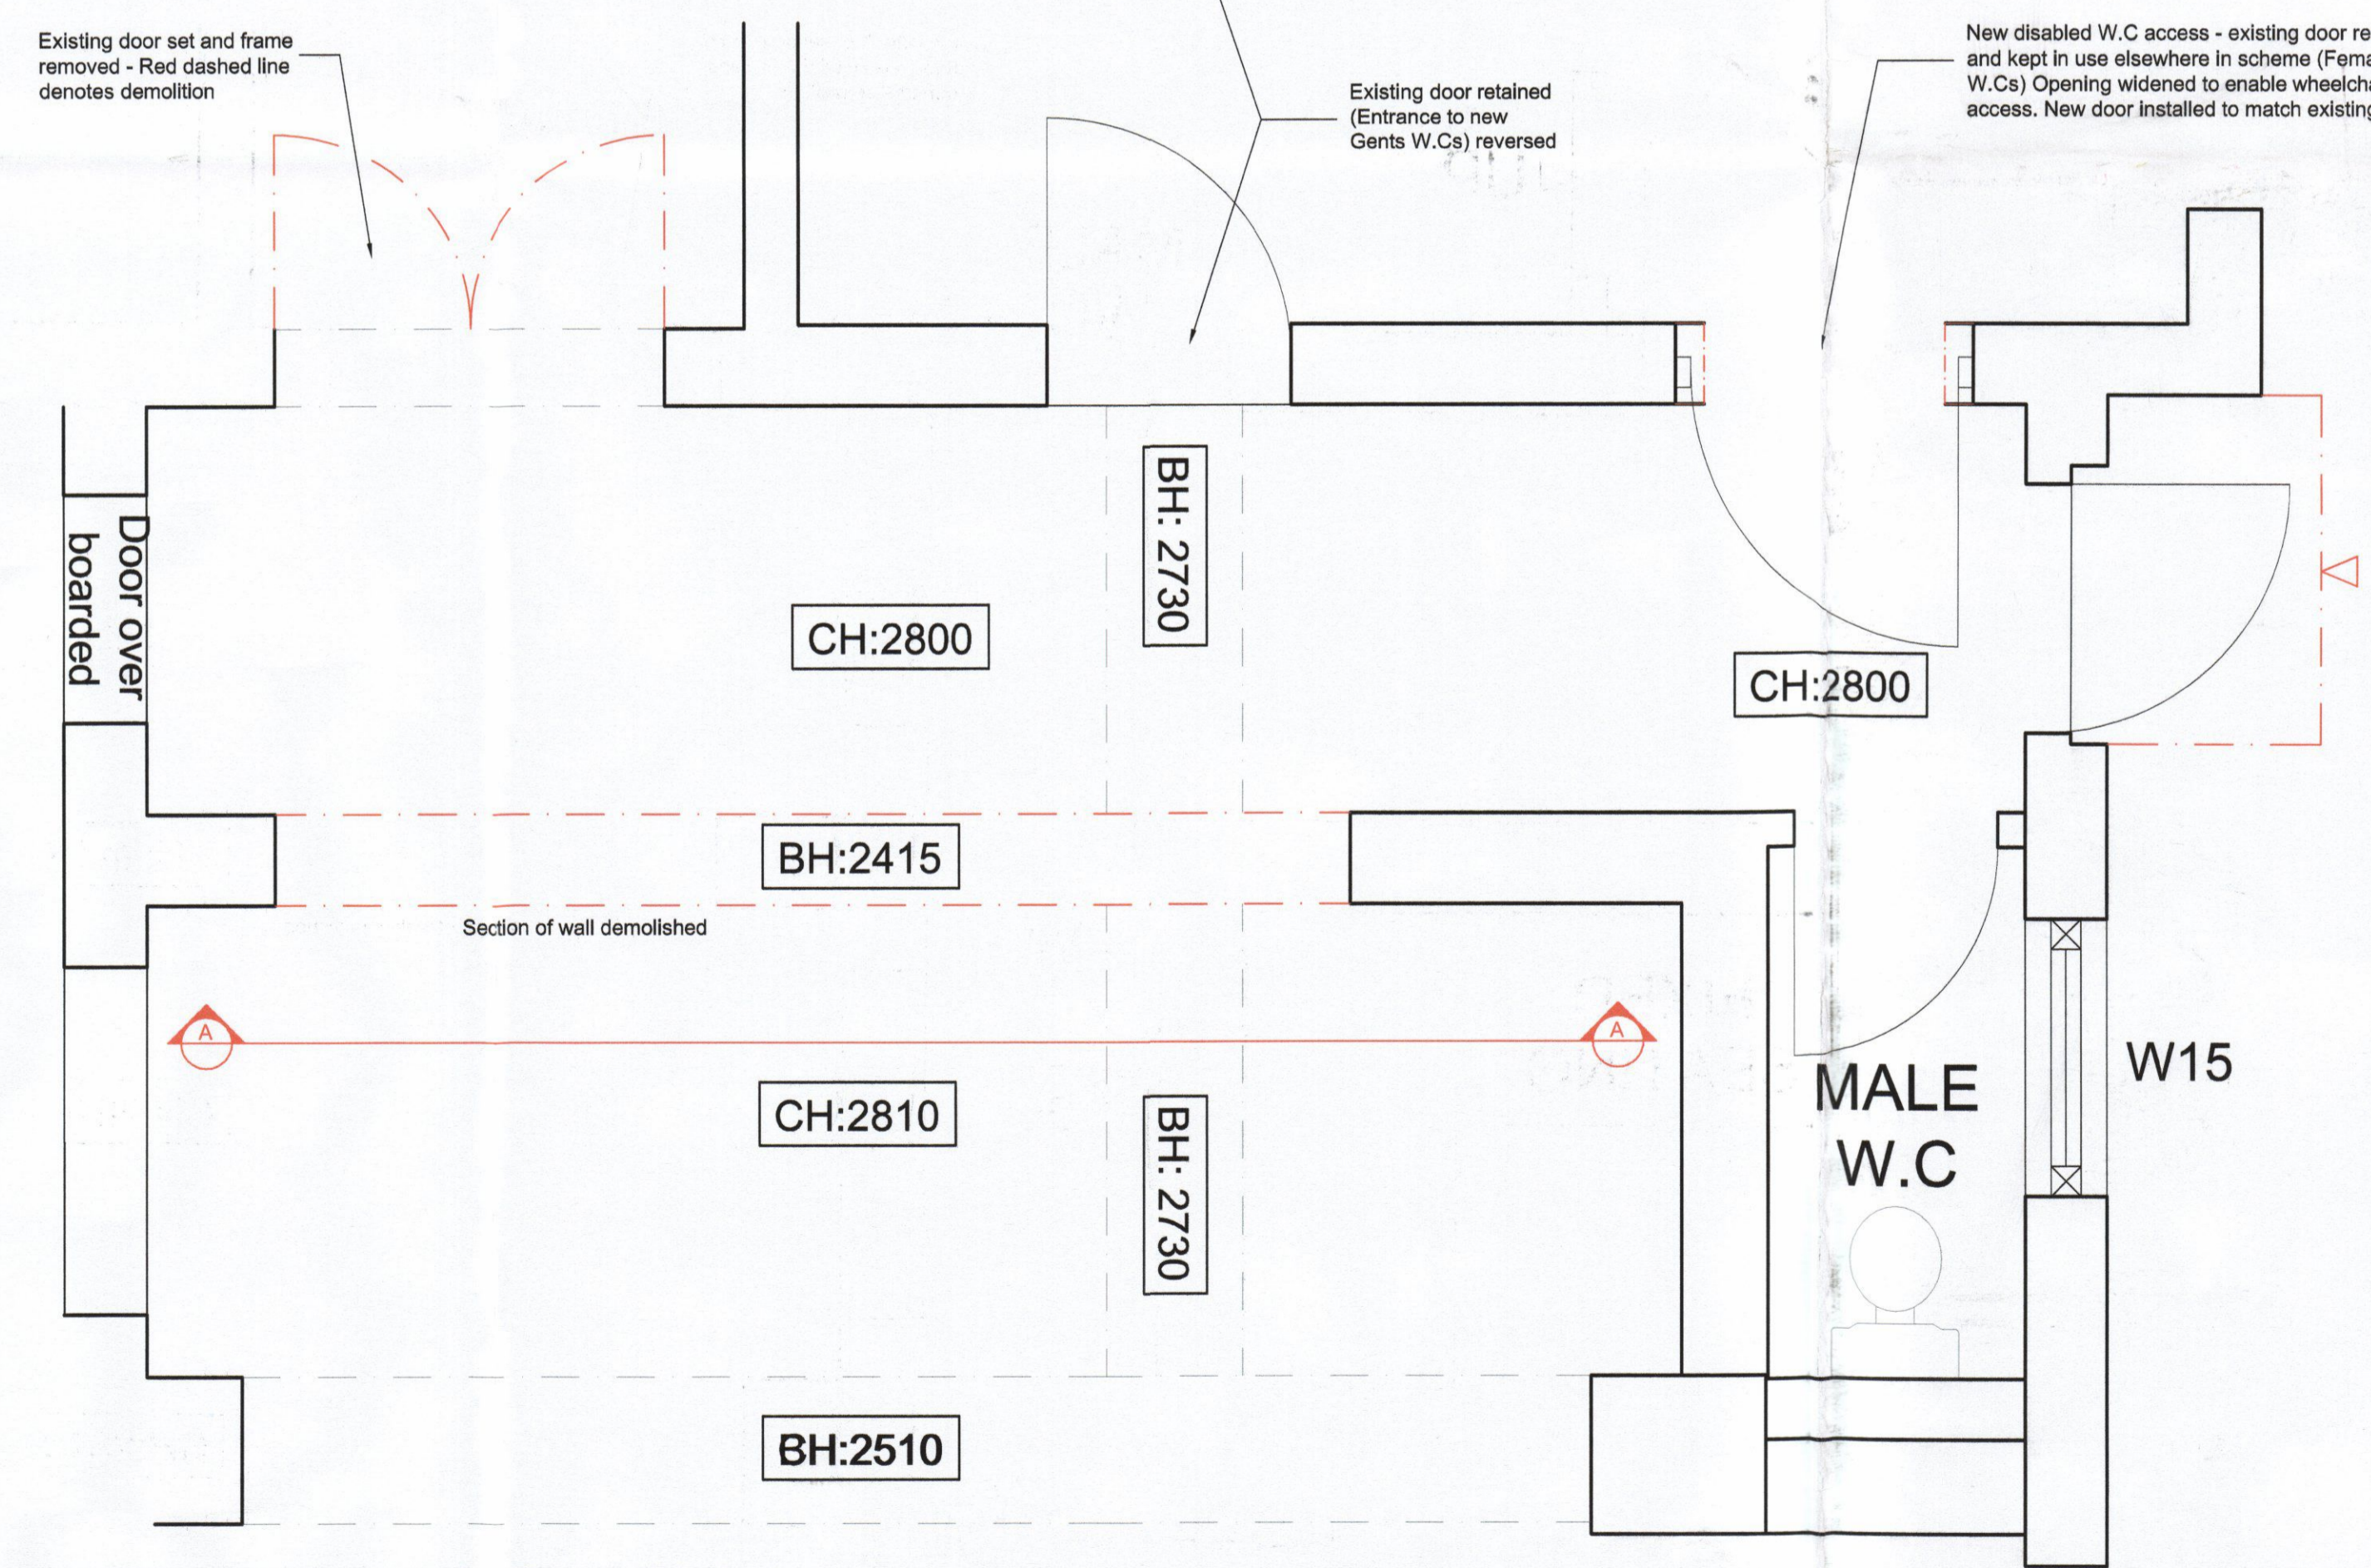

PROPOSED - ROUTE THROUGH TO HALL - 1:20 @ A1

rev	date	note	init.
-	11.10.2012	Revised Planning Issue	BW

Stage: **PLANNING**

Client: RB&AH LTD

Project: THE CROWN, 174 RICHMOND ROAD, TWICKENHAM, MIDDLESEX, TW1 2NH

Title: INTERIOR ELEVATION A

Scale: 1:20 @A1	Dwg size: A1
Drawn: SWH	Date: MARCH12
Drawing No. P1169-19	Revision:

BGW DESIGN STUDIO

South Yorkshire
 Palmer Street
 Hyde Park
 Doncaster
 DN4 5DD

Studio: 01302 381 024
 Fax: 01302 321 343
 www.bgwdesignstudio.com

London
 First Floor
 107 Cheapside
 London
 EC2V 6DN

Studio: 020 7611 4947