


THIS DRAWING, THE DESIGN AND CONCEPT ARE THE COPYRIGHT OF ALAN WARD ARCHITECTS. THIS DRAWING IS ISSUED ON THE TERMS THAT IT WILL NOT BE REPRODUCED OR COPIED IN WHOLE OR IN PART NOR WILL ANY INFORMATION BE FURNISHED FROM IT WITHOUT THE PRIOR WRITTEN AUTHORITY OF ALAN WARD ARCHITECTS.

12/1406/FUL

red 11/12/12

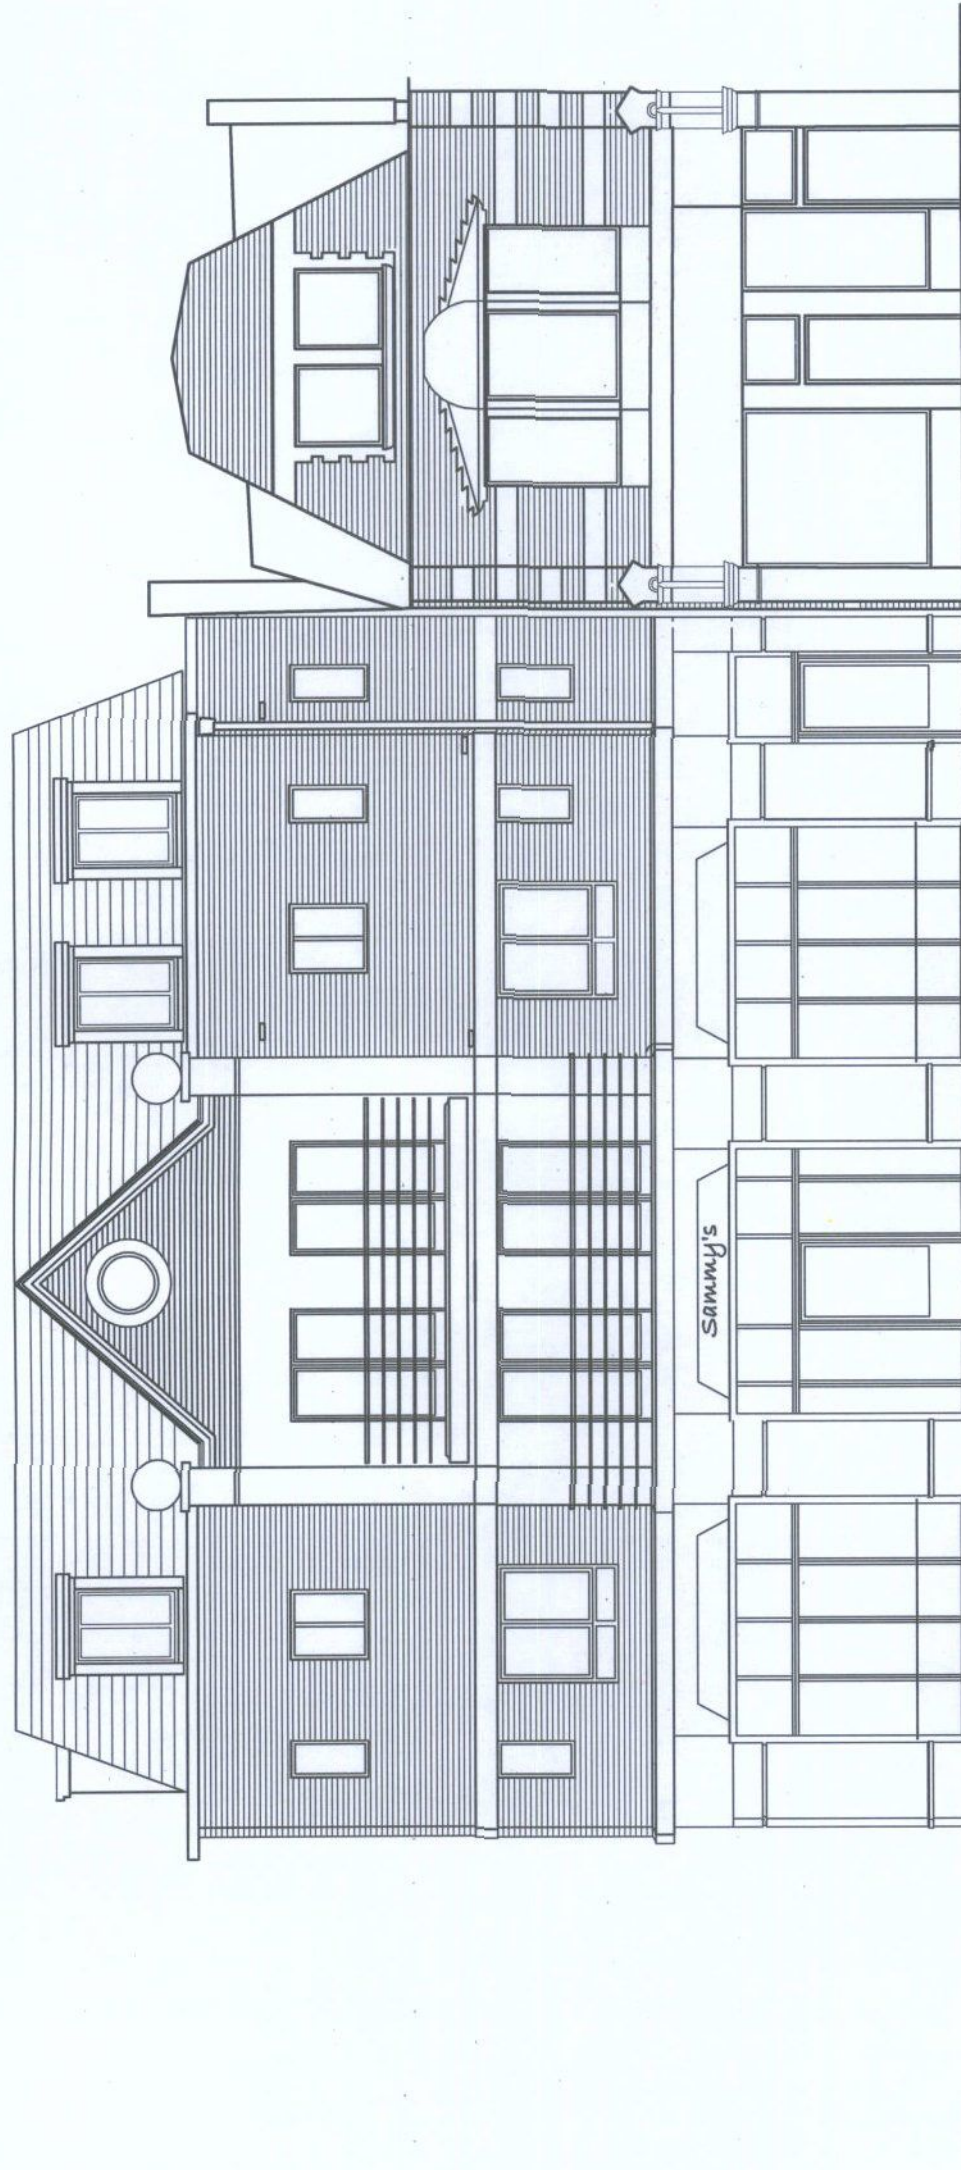

NORTH ELEVATION

