


THIS DRAWING, THE DESIGN AND CONCEPT ARE THE COPYRIGHT OF ALAN WARD ARCHITECTS. THIS DRAWING IS ISSUED ON THE TERMS THAT IT WILL NOT BE REPRODUCED OR COPIED IN WHOLE OR IN PART NOR WILL ANY INFORMATION BE FURNISHED FROM IT WITHOUT THE PRIOR WRITTEN AUTHORITY OF ALAN WARD ARCHITECTS.

12/1404/FUL  
red 11/12/12

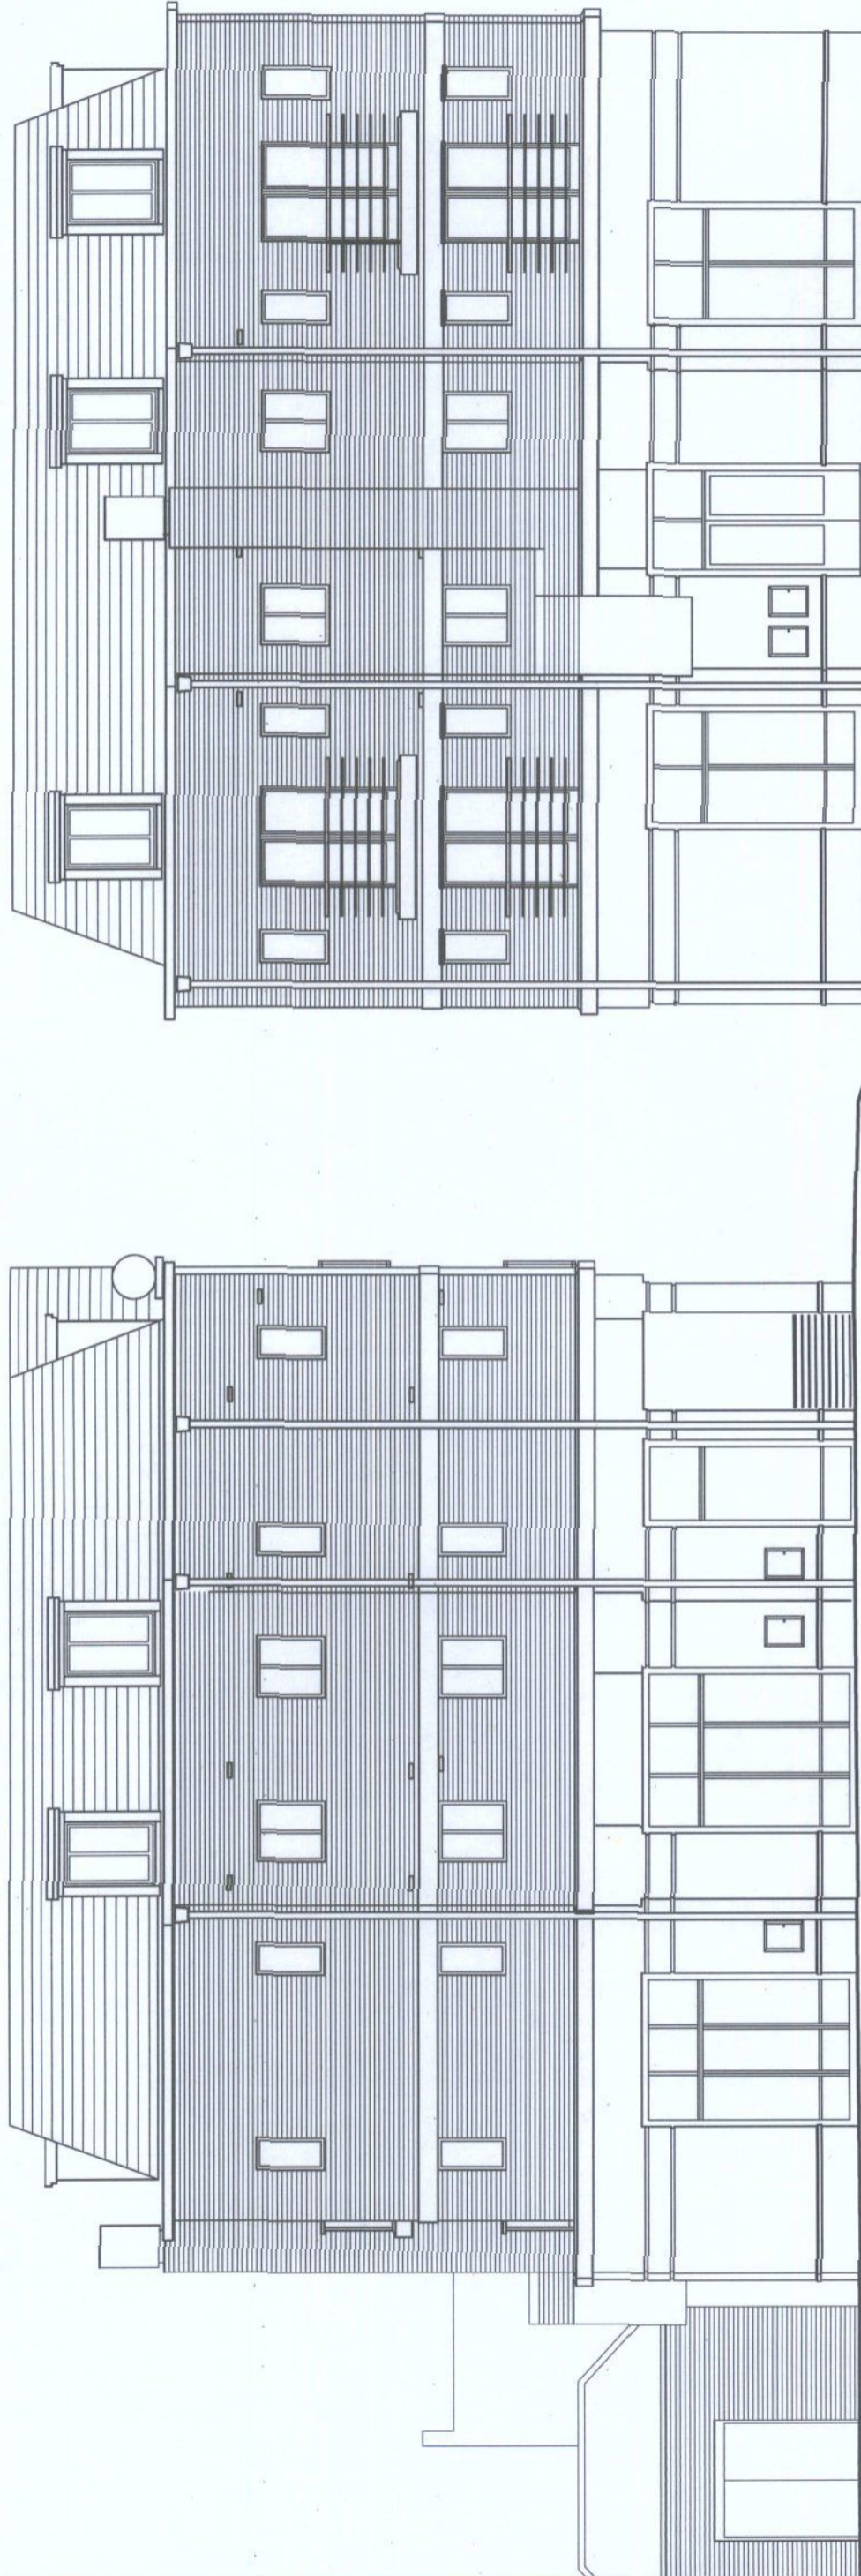

SOUTH ELEVATION

EAST ELEVATION



A 12/12 PARAPET ADDED.  
DORMERS REDUCED

**ALAN WARD ARCHITECTS**  
LION BOATHOUSE, EEL PIE ISLAND  
LONDON TW1 3DY TEL. 020 8891 1211

170-175 HIGH STREET  
TEDDINGTON TW11 8HU

ELEVATIONS AS PROPOSED

1114 - TP.10	A
1:100@A3 08/11	NH