



12/1404/FUL

red 11/12/12

THIS DRAWING, THE DESIGN AND CONCEPT ARE THE COPYRIGHT OF ALAN WARD ARCHITECTS. THIS DRAWING IS ISSUED ON THE TERMS THAT IT WILL NOT BE REPRODUCED OR COPIED IN WHOLE OR IN PART NOR WILL ANY INFORMATION BE FURNISHED FROM IT WITHOUT THE PRIOR WRITTEN AUTHORITY OF ALAN WARD ARCHITECTS.

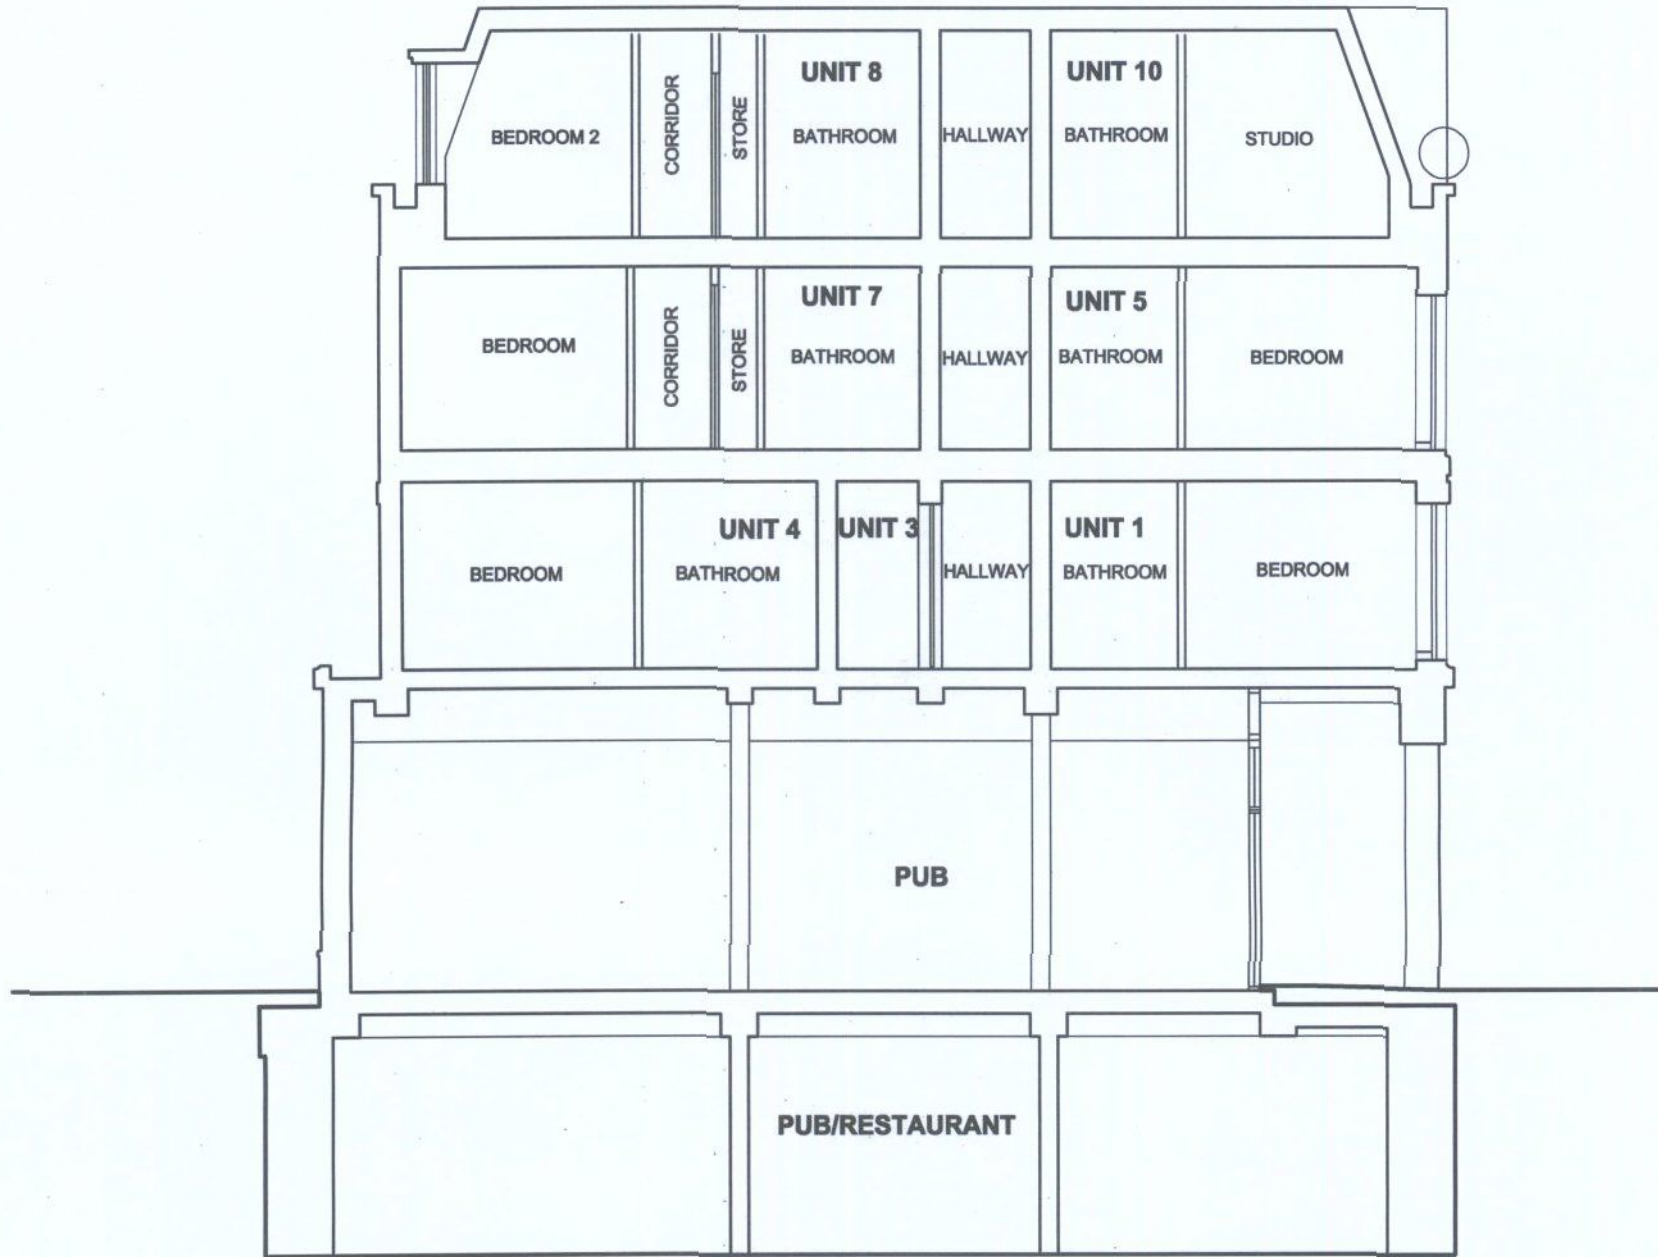

SECTION A-A

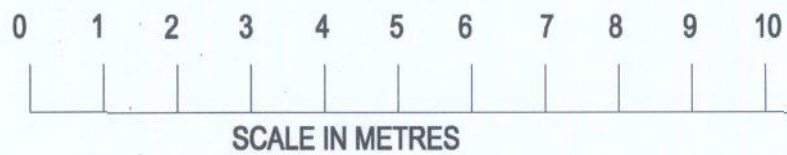

A 12/12 PARAPET ADDED.
DORMERS REDUCED

ALAN WARD ARCHITECTS
LION BOATHOUSE, EEL PIE ISLAND
LONDON TW1 3DY TEL. 020 8891 1211

170-175 HIGH STREET
TEDDINGTON TW11 8HU

SECTION A - A AS PROPOSED

1114 - TP.12	A
1:100@A3 09/11	NH