


Proposed Ground Floor Plan

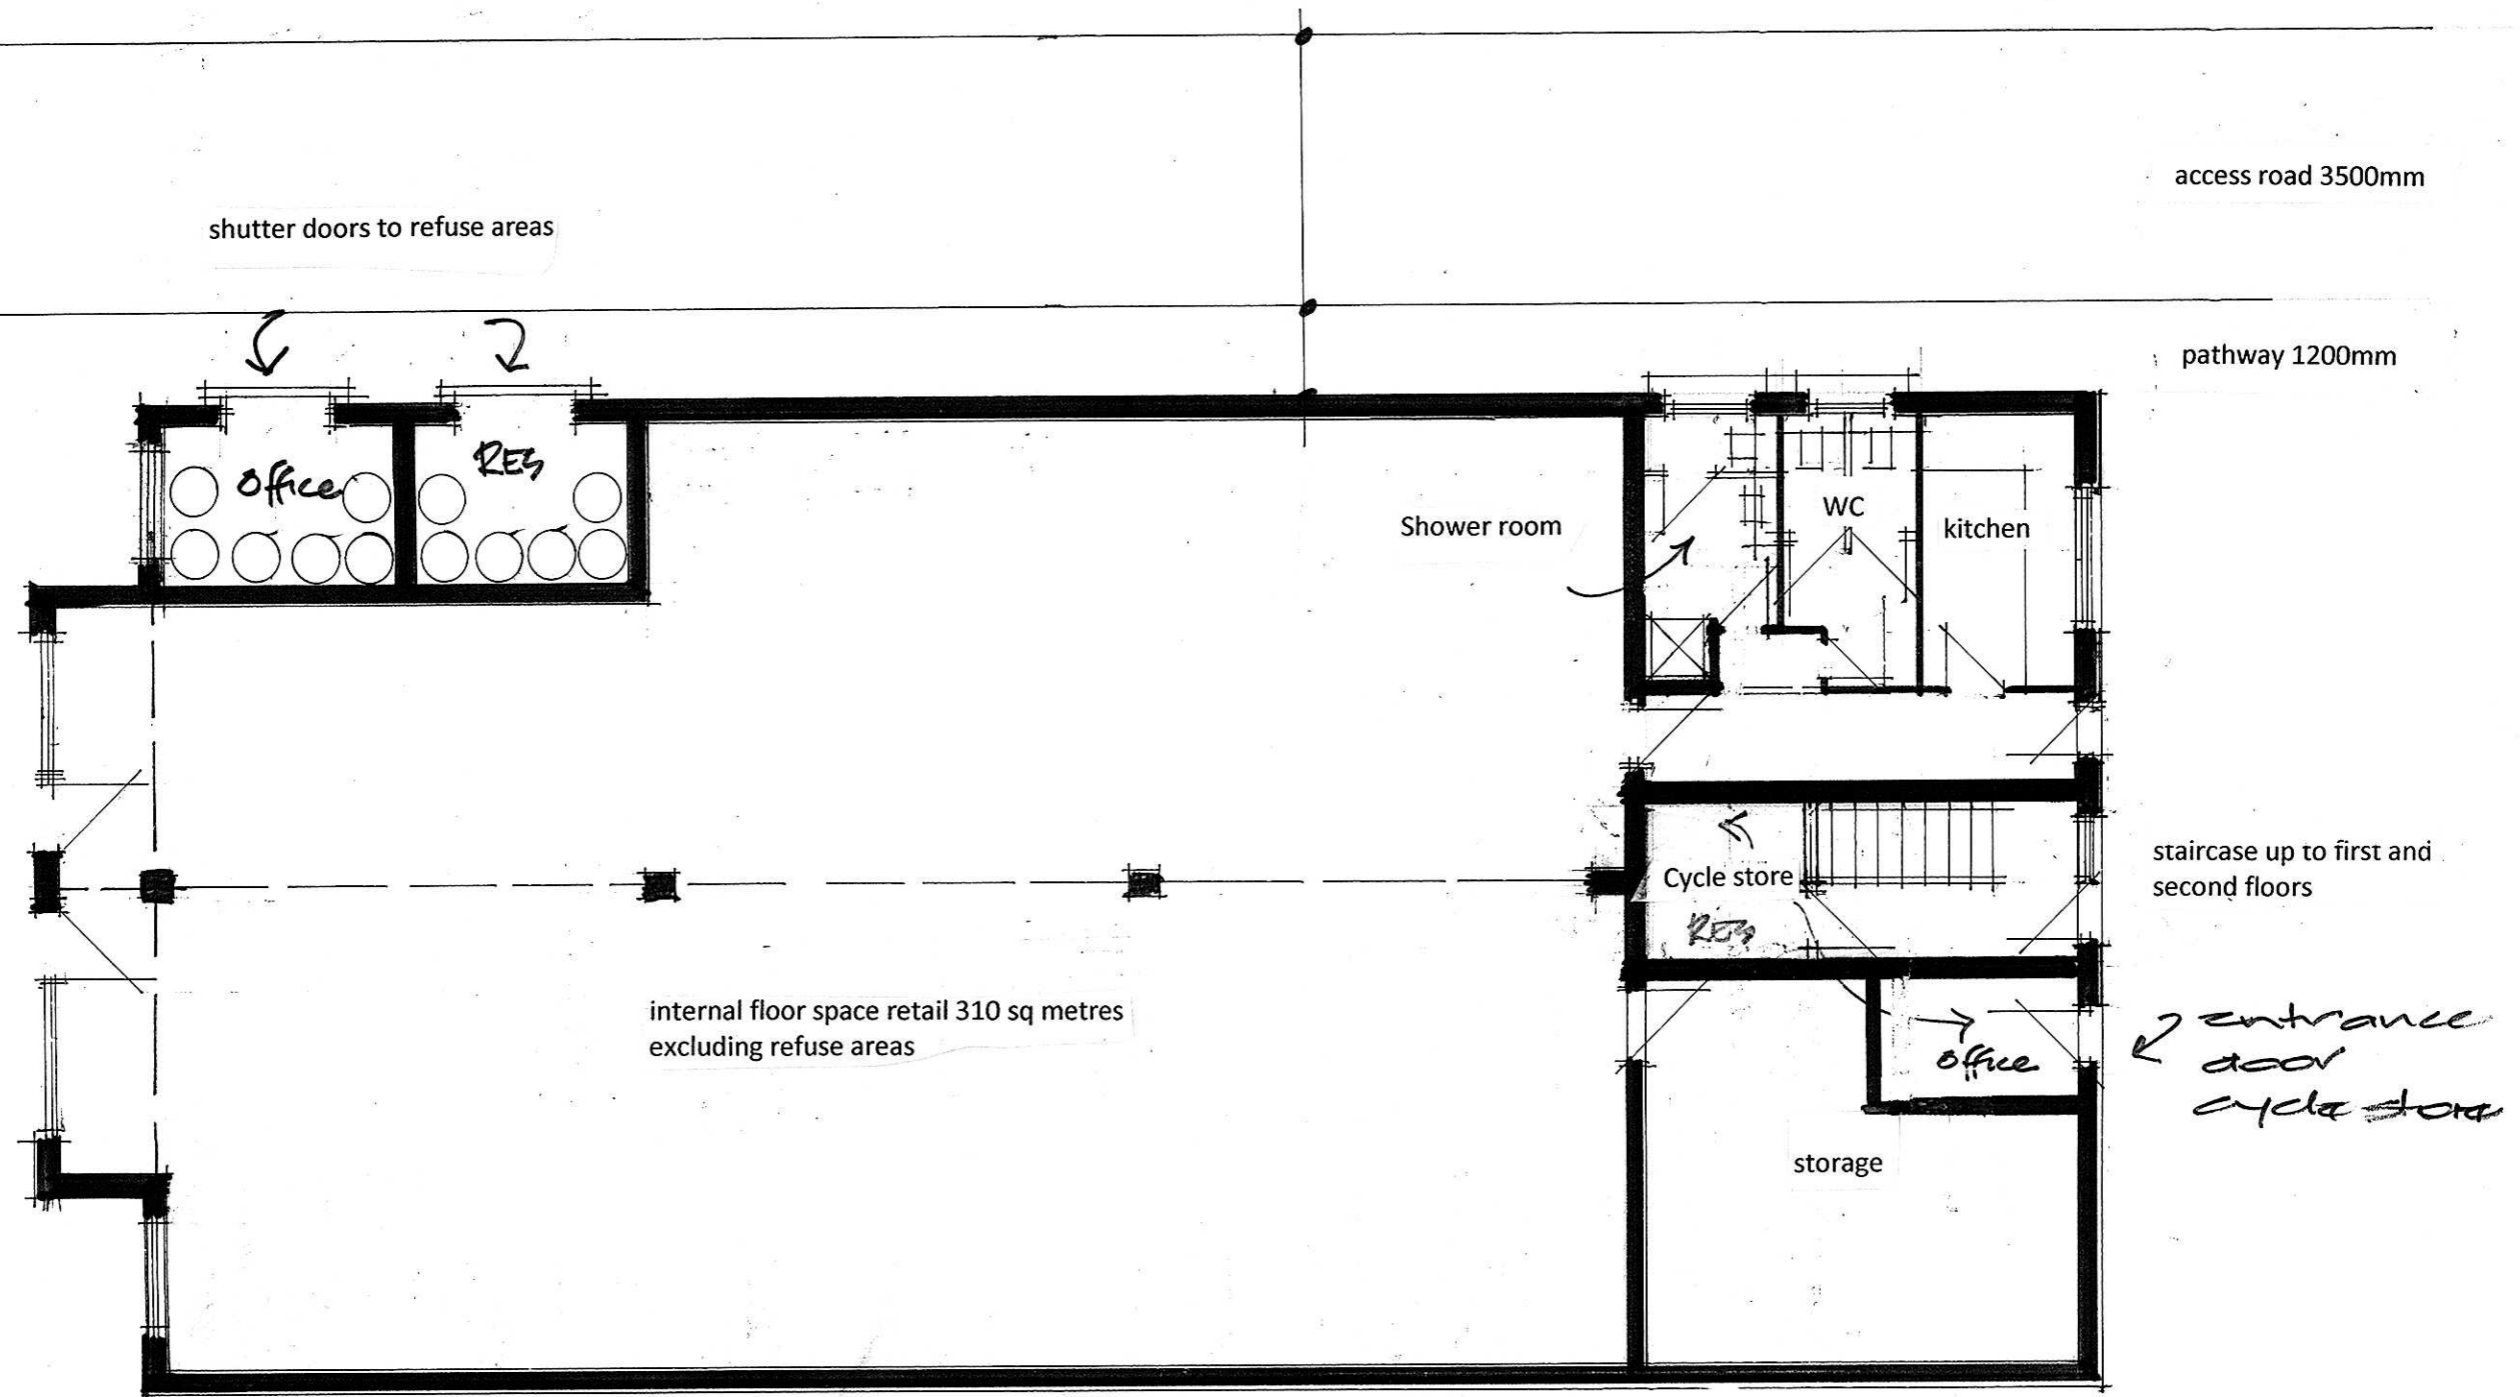

Kevin J Turner Dip U.D FRICS

Chartered Surveyor, Architecture, Town Planning

4 Little Oaks Close

Shepperton

Surrey

TW17 0GA

01932 568568/07711 056605

Woodlawn Garage

644 Hanworth Road

Hounslow

Middlesex

TW4 5NP

Redevelopment of former garage site

Proposed shop, offices and residential

Proposed Ground Floor Plan

KJT/Woodlawn/0021/02

Scale 1-100