


**Proposed Rear Elevation**

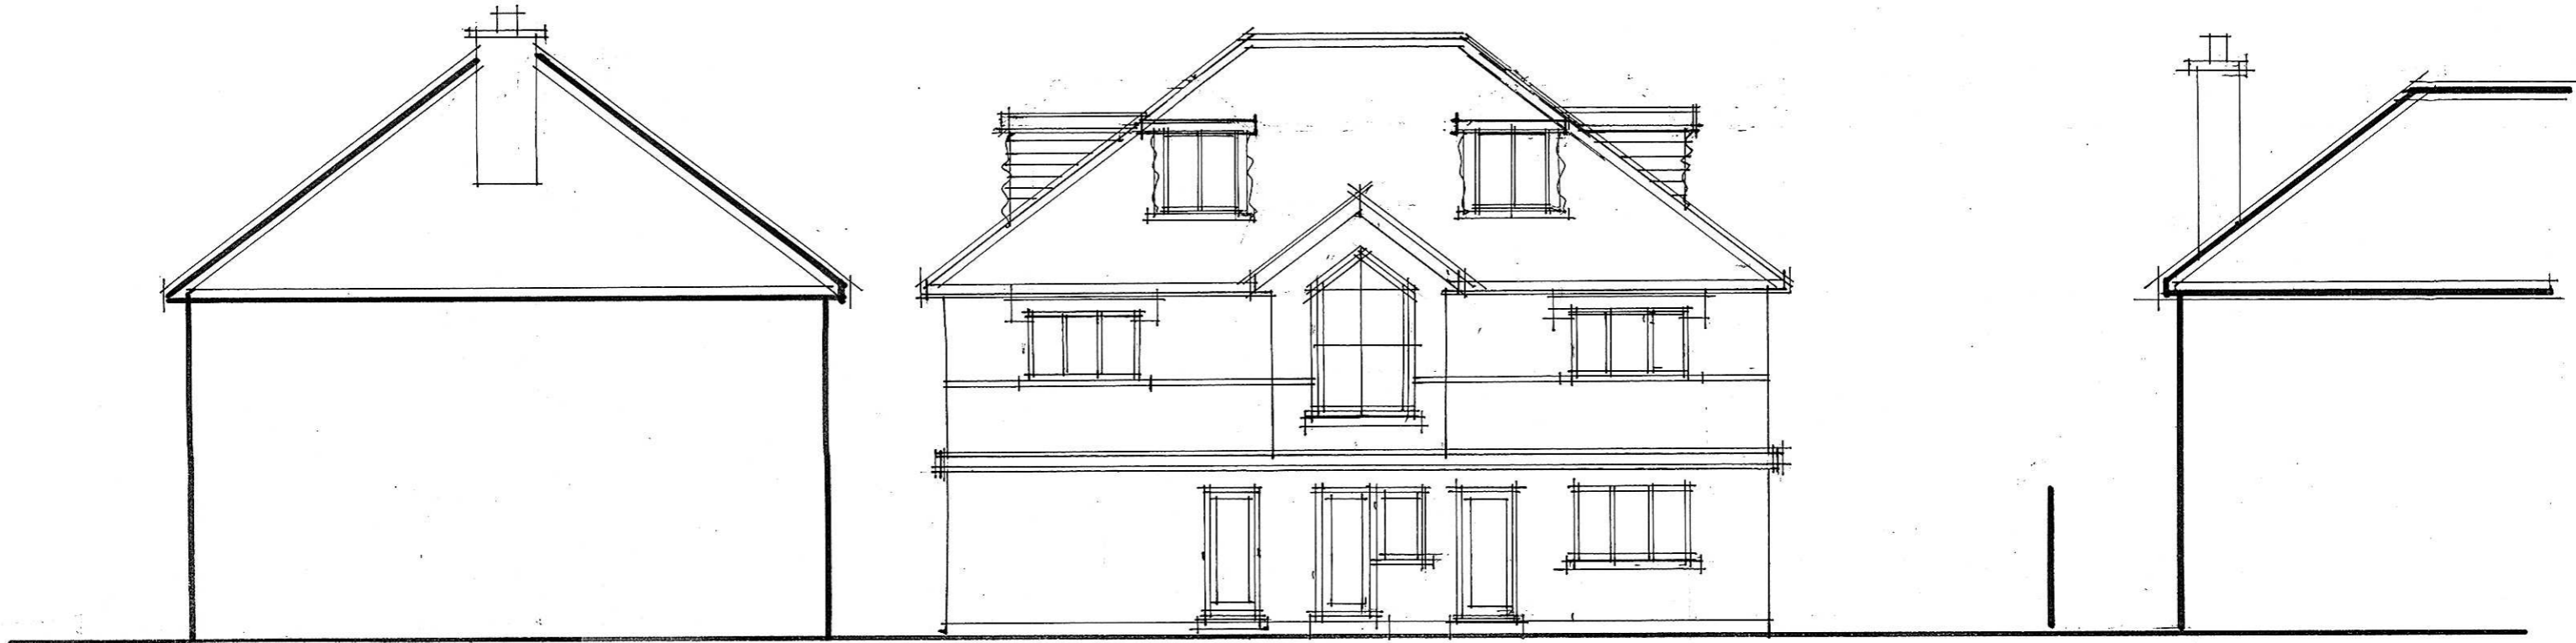

**Kevin J Turner Dip U.D FRICS**

Chartered Surveyor, Architecture, Town Planning

4 Little Oaks Close

Shepperton

Surrey

TW17 0GA

01932 568568/07711 056605

Woodlawn Garage

644 Hanworth Road

Hounslow

Middlesex

TW4 5NP


Redevelopment of former garage site

Proposed shop, offices and residential

Proposed Elevations

KJT/Woodlawn/005/1/17

Scale 1-100

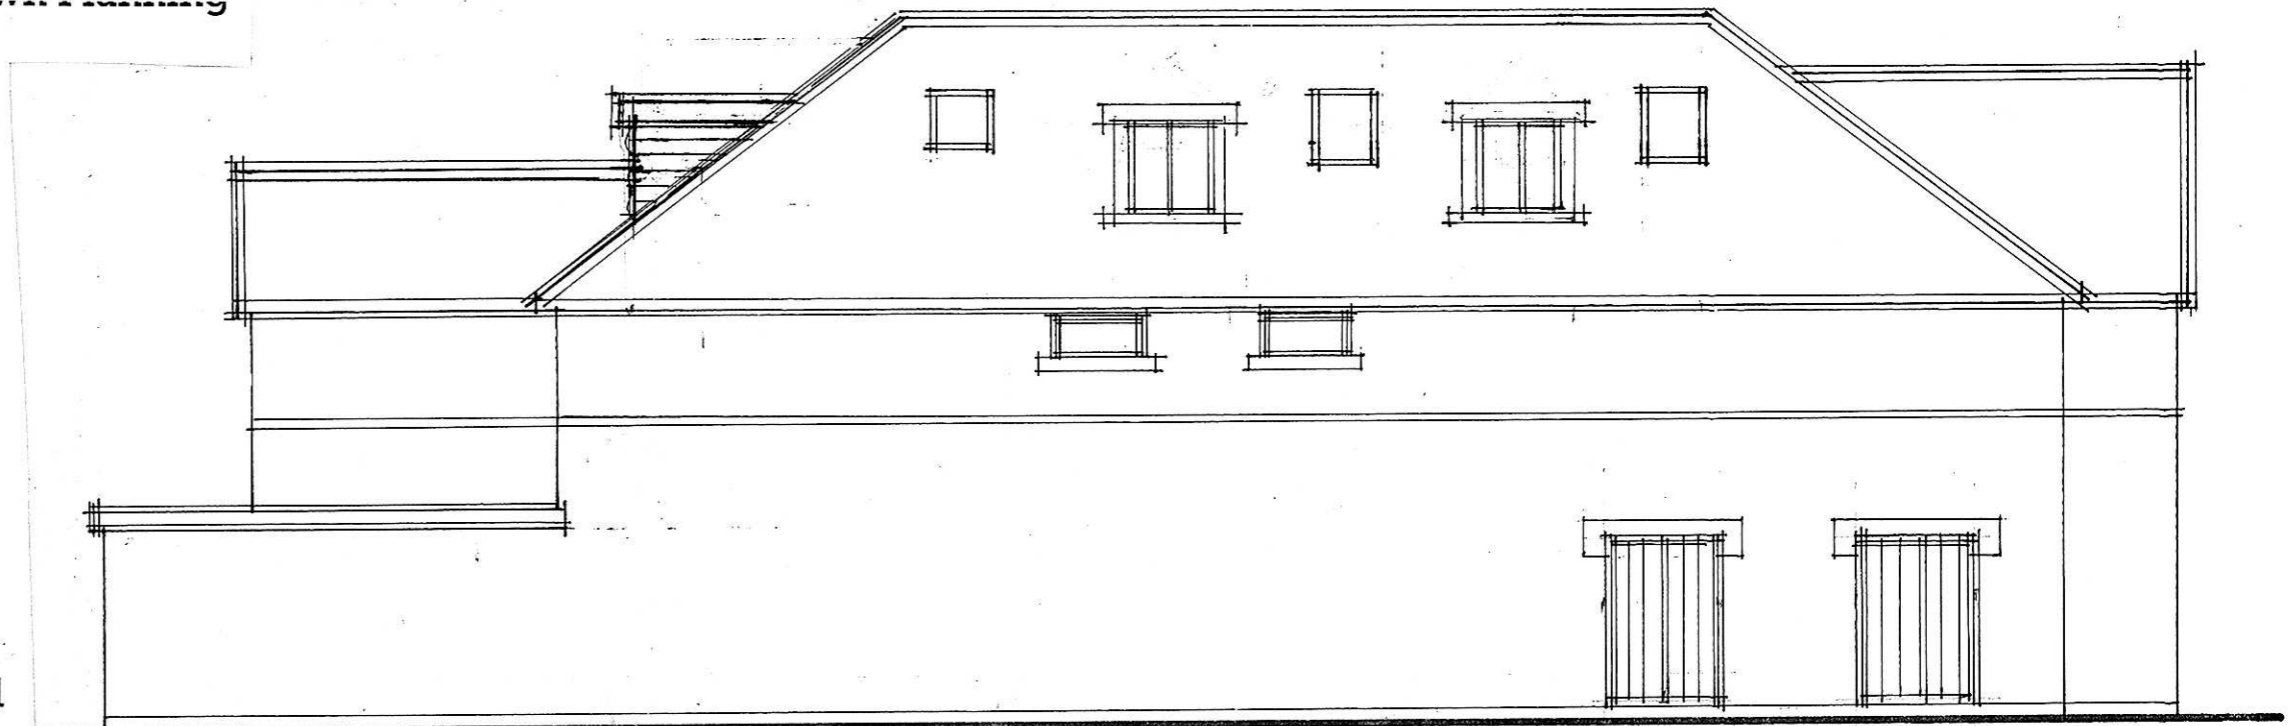

**Proposed Flank Elevation to Access Road**