


Kevin J Turner Dip U.D FRICS
Chartered Surveyor, Architecture, Town Planning
4 Little Oaks Close
Shepperton
Surrey
TW17 0GA
01932 568568/07711 056605

Redevelopment of former garage site
Proposed shop, offices and residential
Proposed Elevations
KJT/Woodlawn/006/19/1700
Scale 1-100

Woodlawn Garage
644 Hanworth Road
Hounslow
Middlesex
TW4 5NP



Proposed Street Scene Elevation

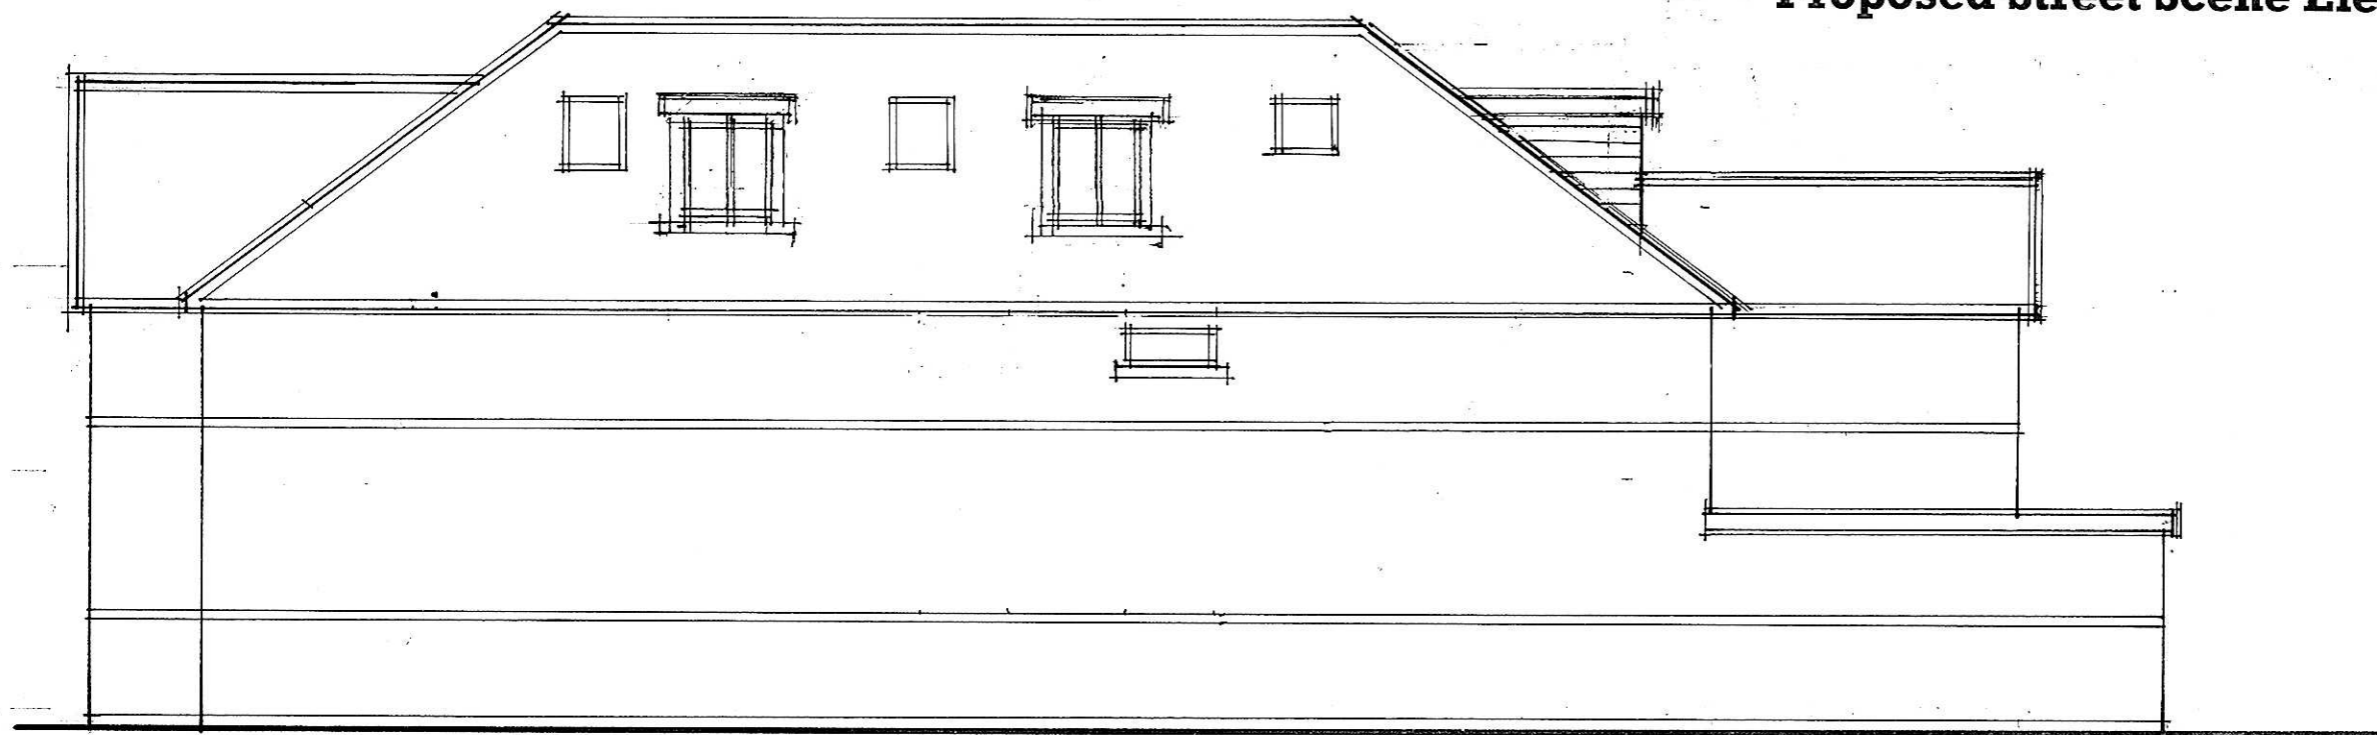

Proposed Flank Elevation to West