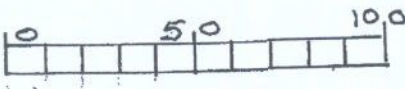

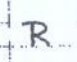
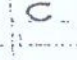
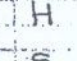
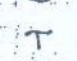
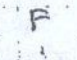




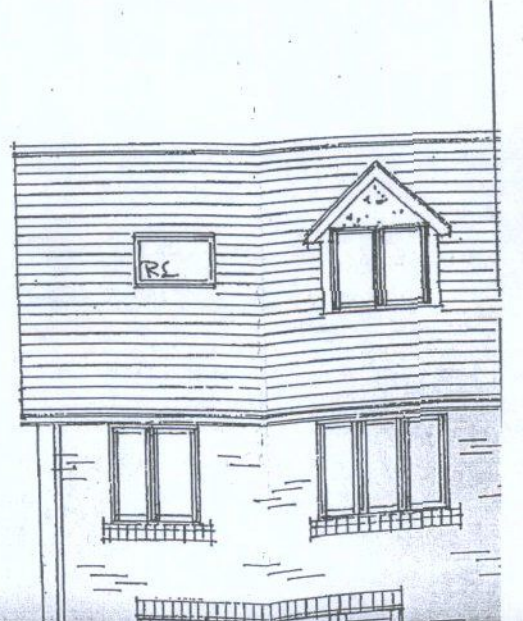
B L O C K P L A N

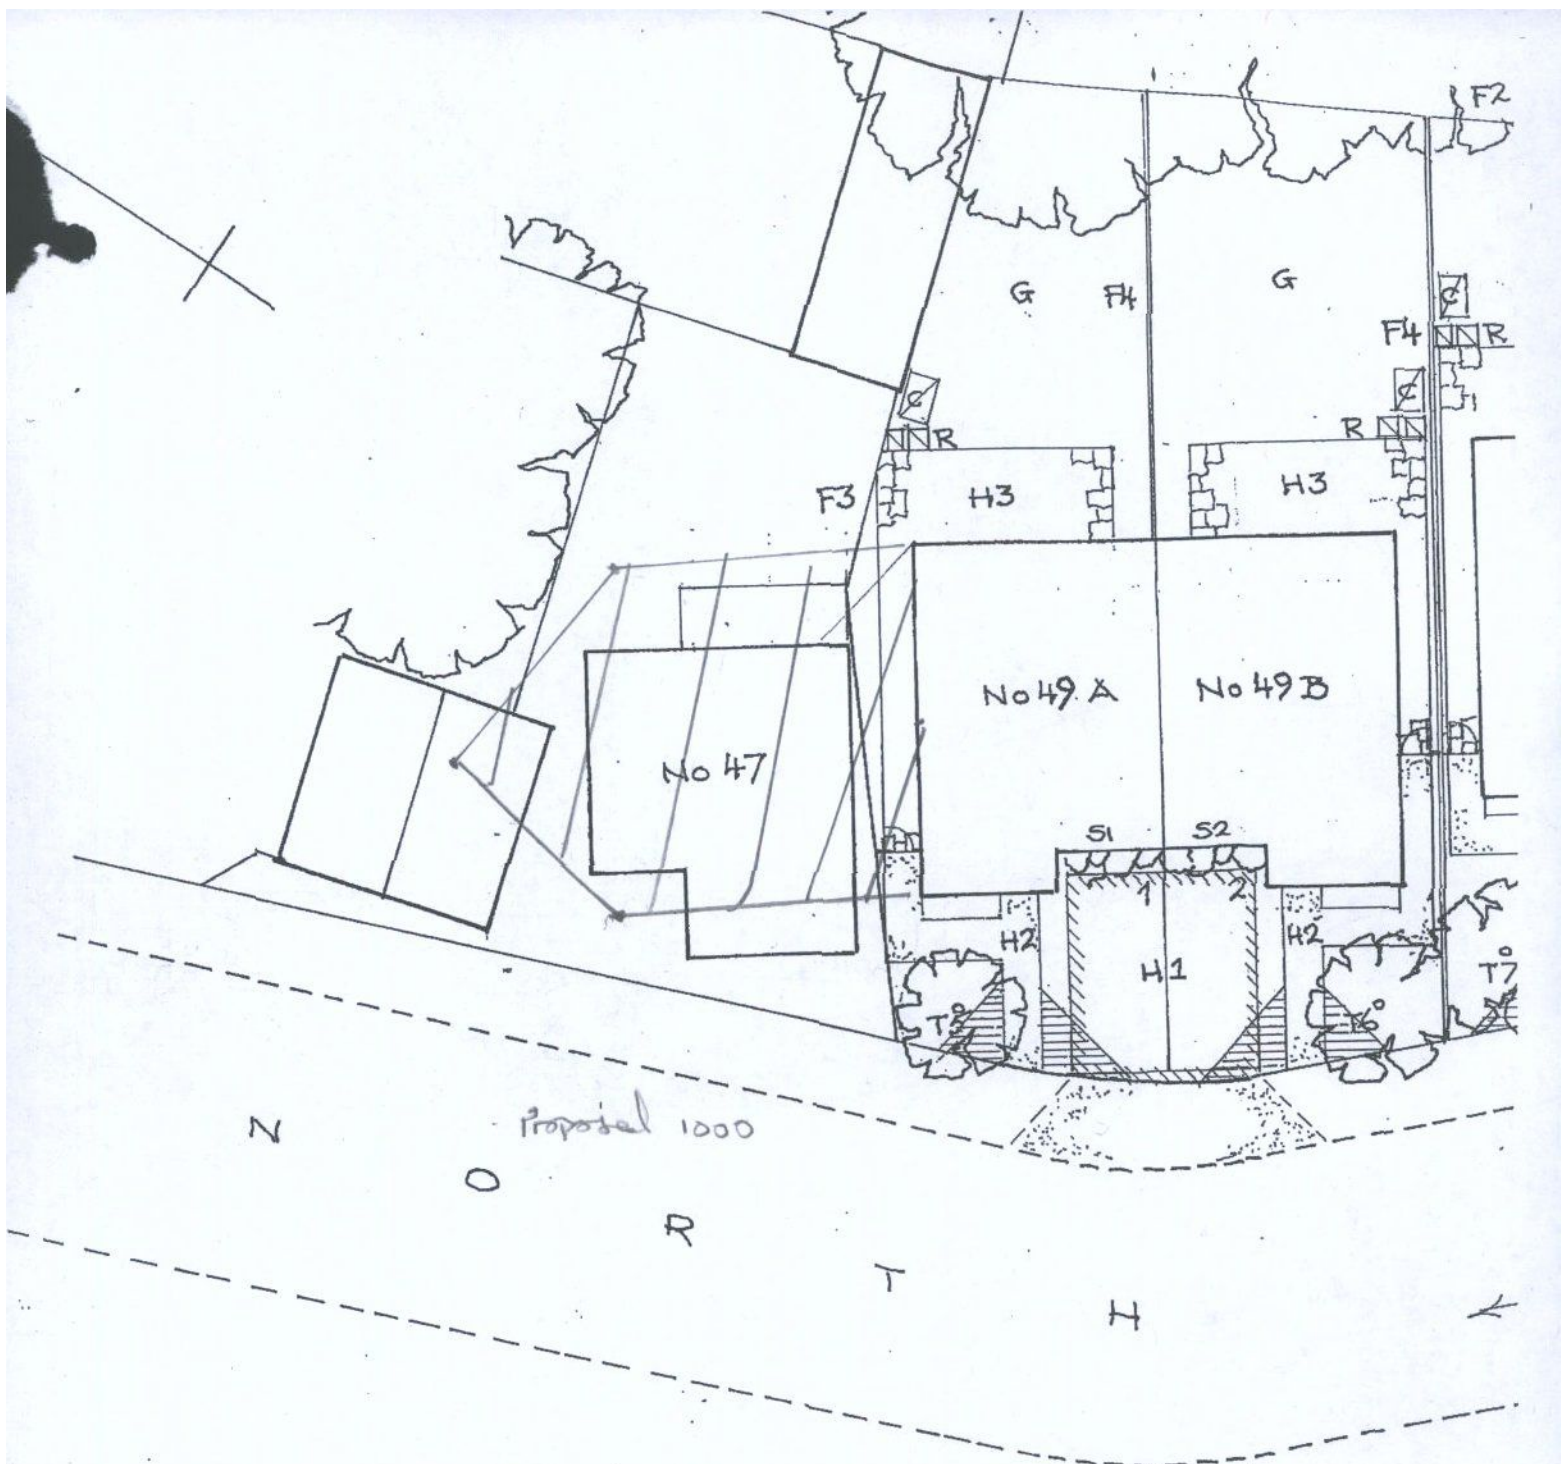


BAR CHART SCALE 1:200

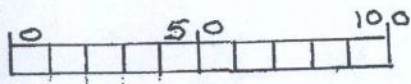
K E Y

-  PEDESTRIAN VISIBILITY SPLAY
-  REFUSE & RECYCLING BINS
-  SECURE COVERED BICYCLE STORE
-  HARD LANDSCAPING
-  SHRUBS
-  TREES SEE HARD & SOFT LANDSCAPING
-  FENCING
-  GRASS



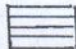
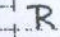
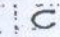
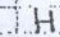
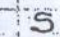
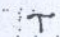
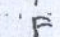
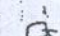


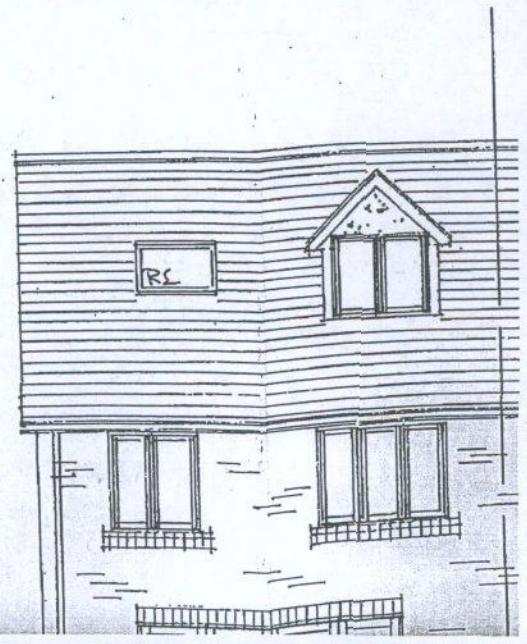
B L O C K P L A N

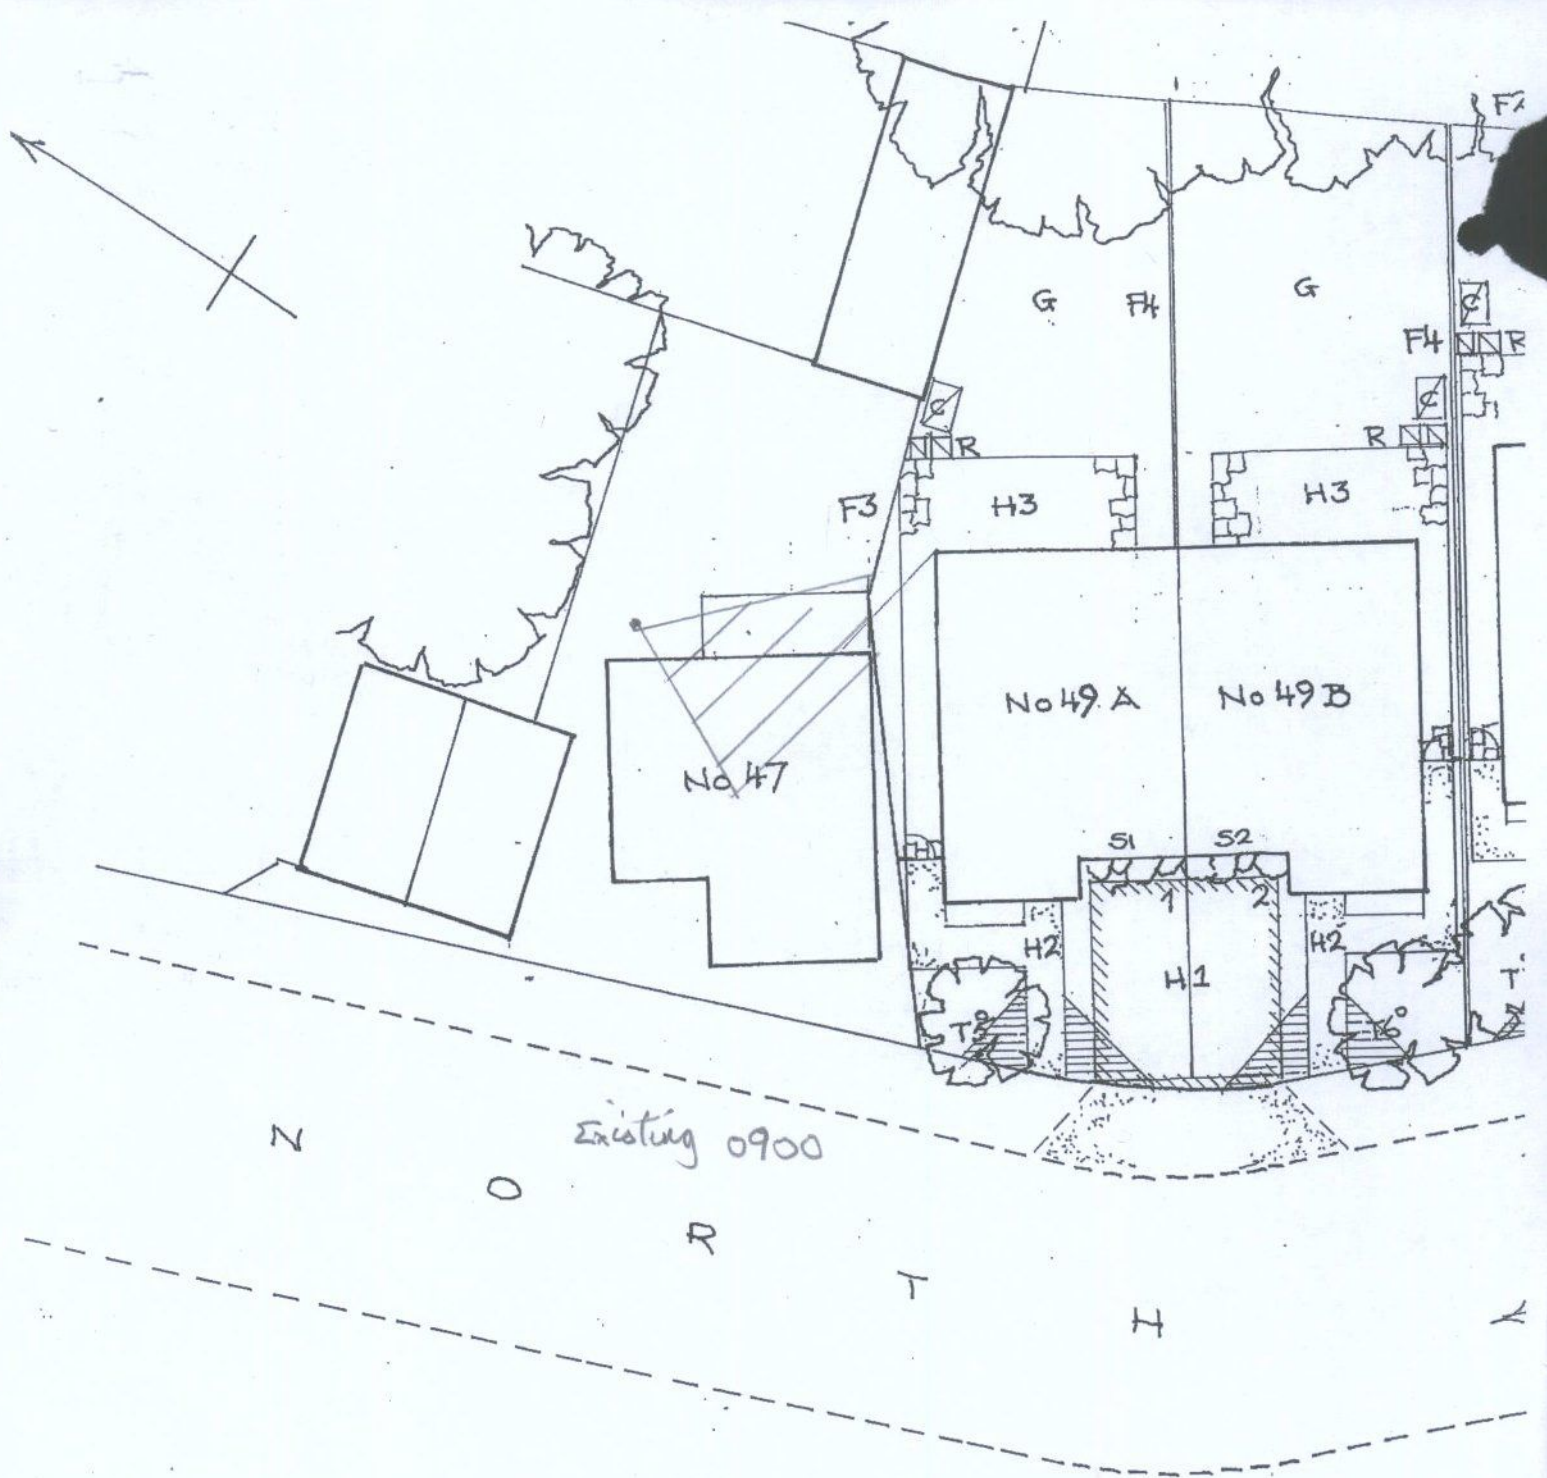


BAR CHART SCALE 1:200

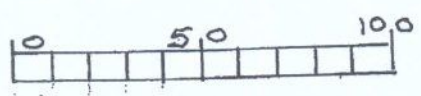
K E Y

-  PEDESTRIAN VISIBILITY SPLAY
 -  REFUSE & RECYCLING BINS
 -  SECURE COVERED BICYCLE STORE
 -  HARD LANDSCAPING
 -  SHRUBS
 -  TREES
 -  FENCING
 -  GRASS
- SEE HARD & SOFT LANDSCAPING




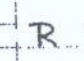
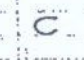
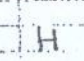
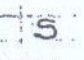
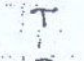
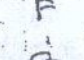
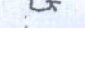


B L O C K P L A N

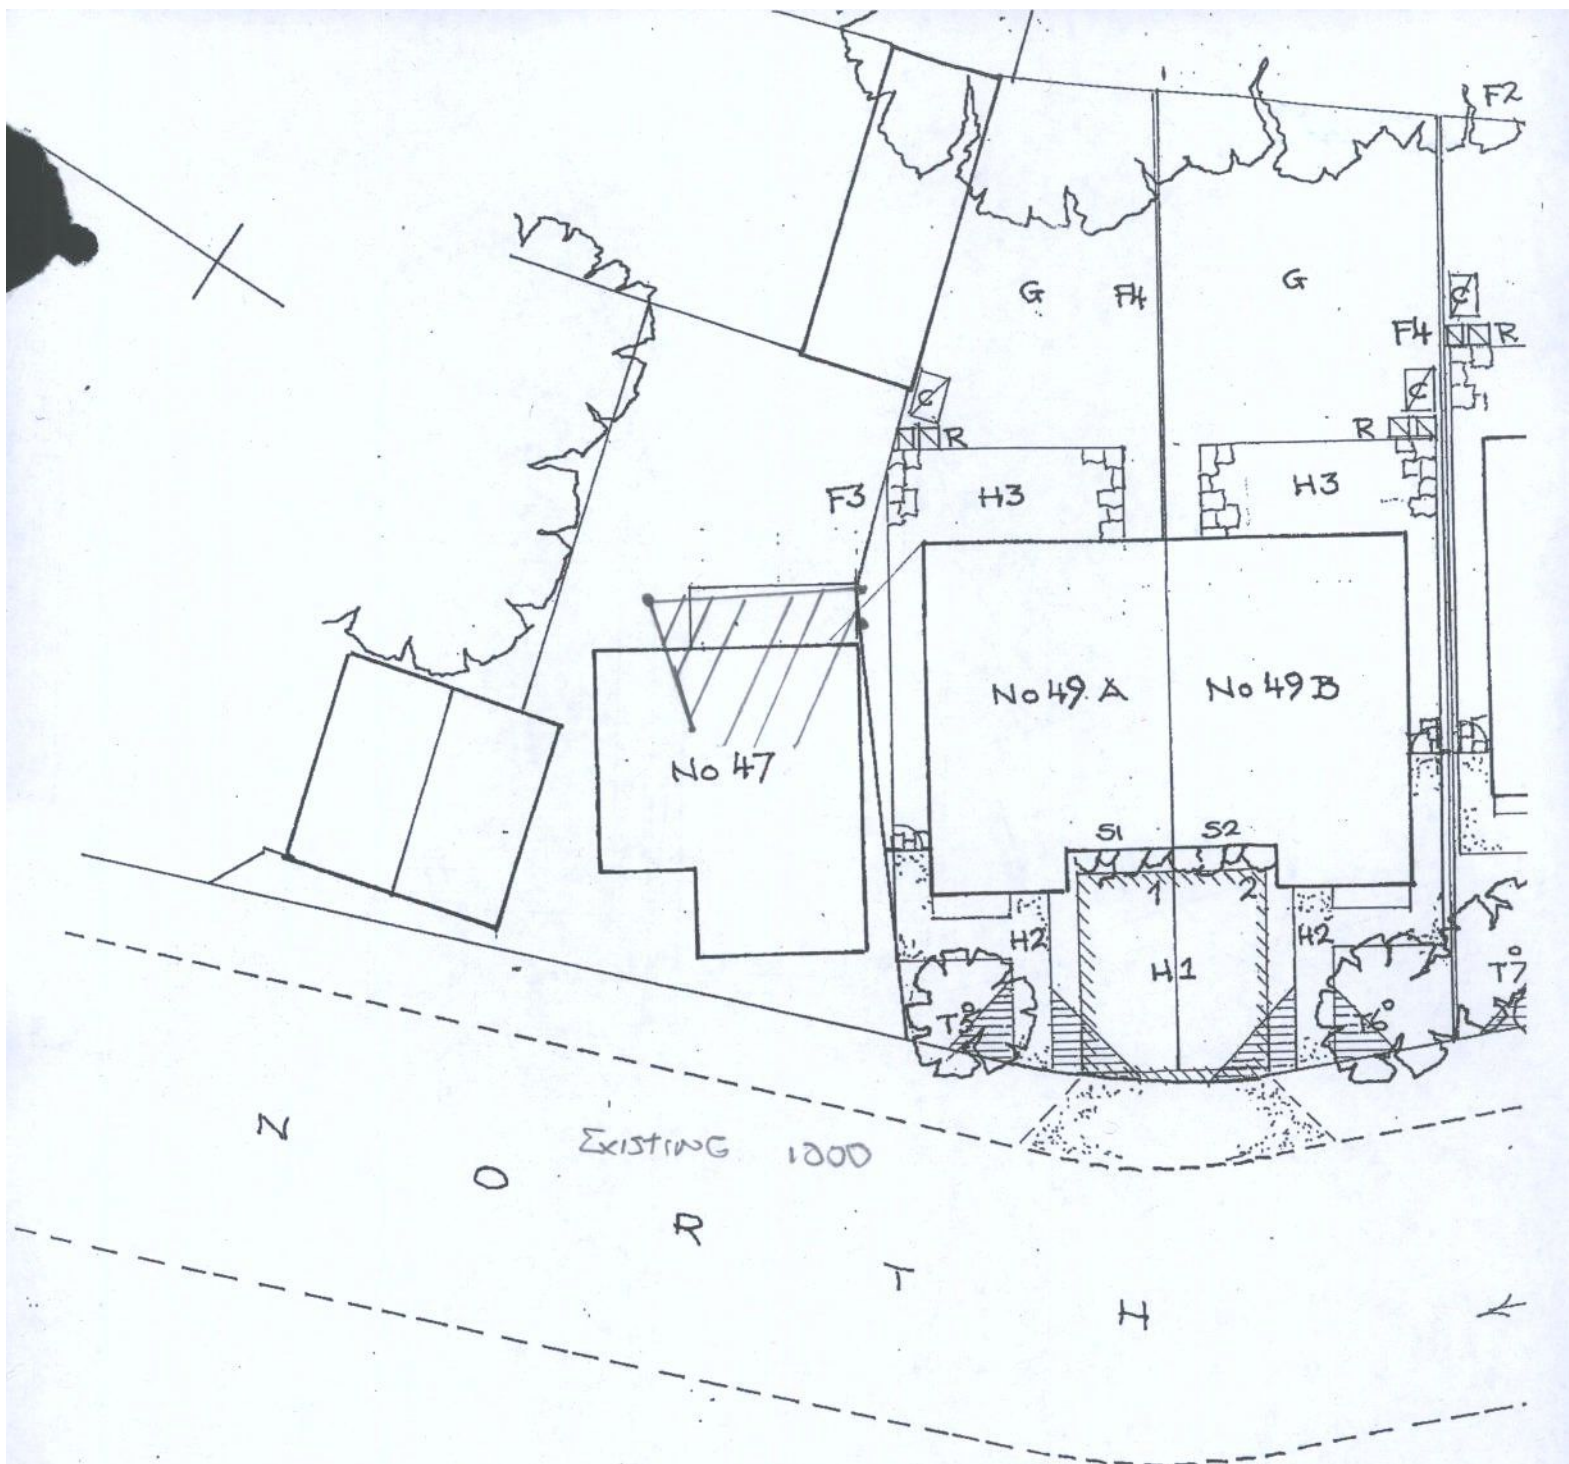


BAR CHART SCALE 1:200

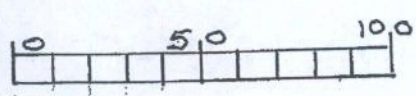
K E Y

-  PEDESTRIAN VISIBILITY SPLAY
 -  REFUSE & RECYCLING BINS
 -  SECURE COVERED BICYCLE STORE
 -  HARD LANDSCAPING
 -  SHRUBS
 -  TREES
 -  FENCING
 -  GRASS
- SEE HARD & SOFT LANDSCAPING



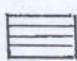
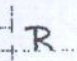
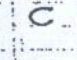
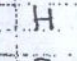
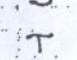
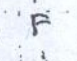
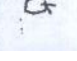



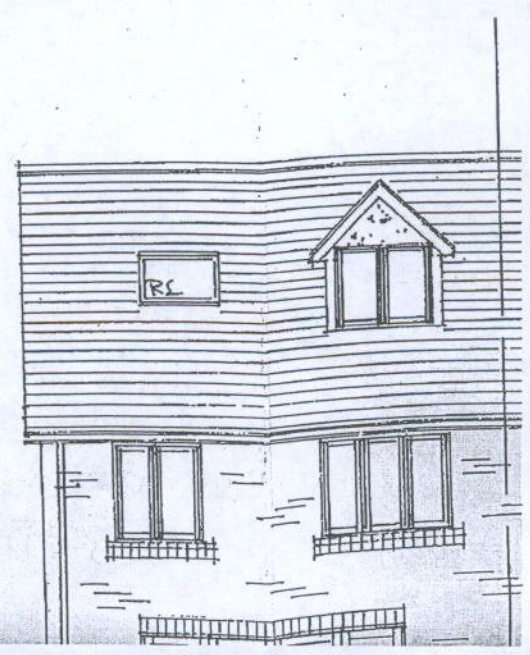
B L O C K P L A N



BAR CHART SCALE 1:200

K E Y

-  PEDESTRIAN VISIBILITY SPLAY
 -  REFUSE & RECYCLING BINS
 -  SECURE COVERED BICYCLE STORE
 -  HARD LANDSCAPING
 -  SHRUBS
 -  TREES
 -  FENCING
 -  GRASS
- SEE HARD & SOFT LANDSCAPING





No 47

SOUTH WEST (FRONT)

