




Notes:
 Do not scale from this drawing.
 All contractors must visit the site and be responsible for taking and checking Dimensions.
 All construction information should be taken from figured dimensions only.
 Any discrepancies between drawings, specifications and site conditions must be brought to the attention of the supervising officer.
 This drawing & and the works depicted are the copyright of John Thompson & Partners.

This drawing is for planning purposes only, it is not intended to be used for construction purposes, whilst all reasonable efforts are used to ensure drawings are accurate, John Thompson & Partners accept no responsibility or liability for any reliance placed on, or use made of, this plan by anyone for purposes other than those stated above.



Key

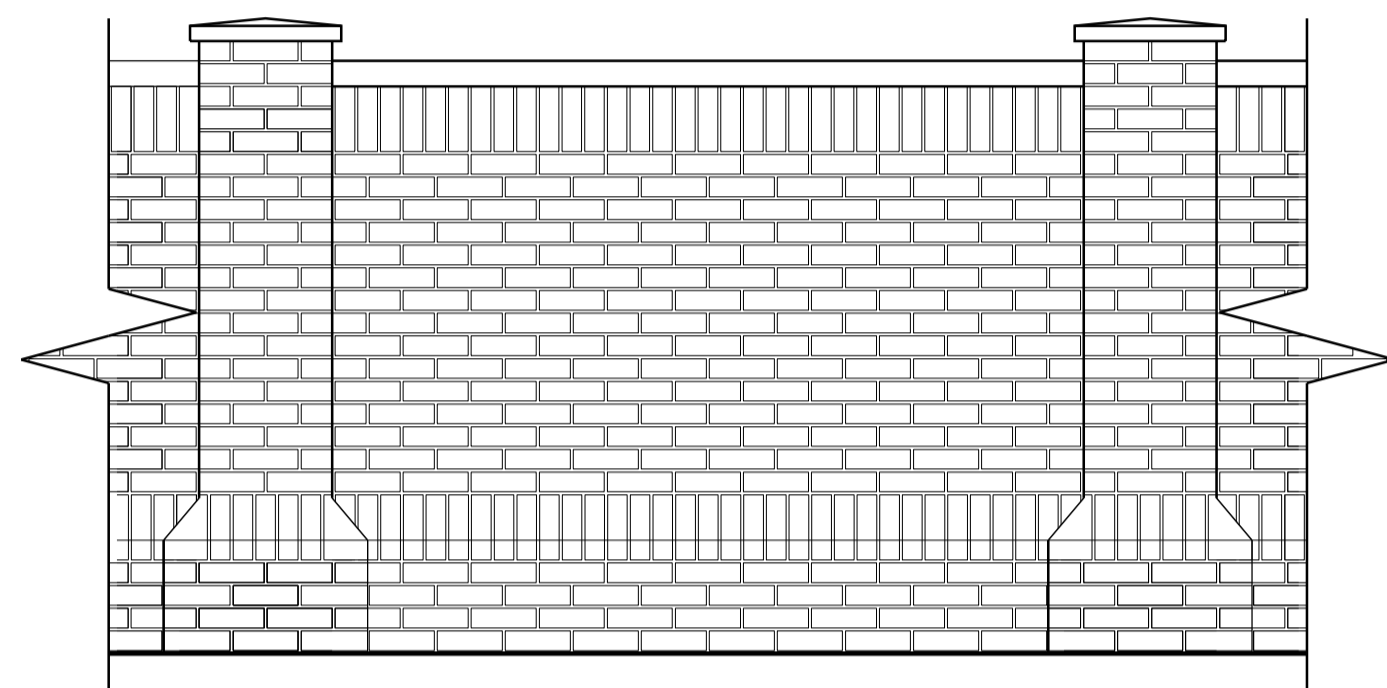



Type E1
 2100mm high brick wall

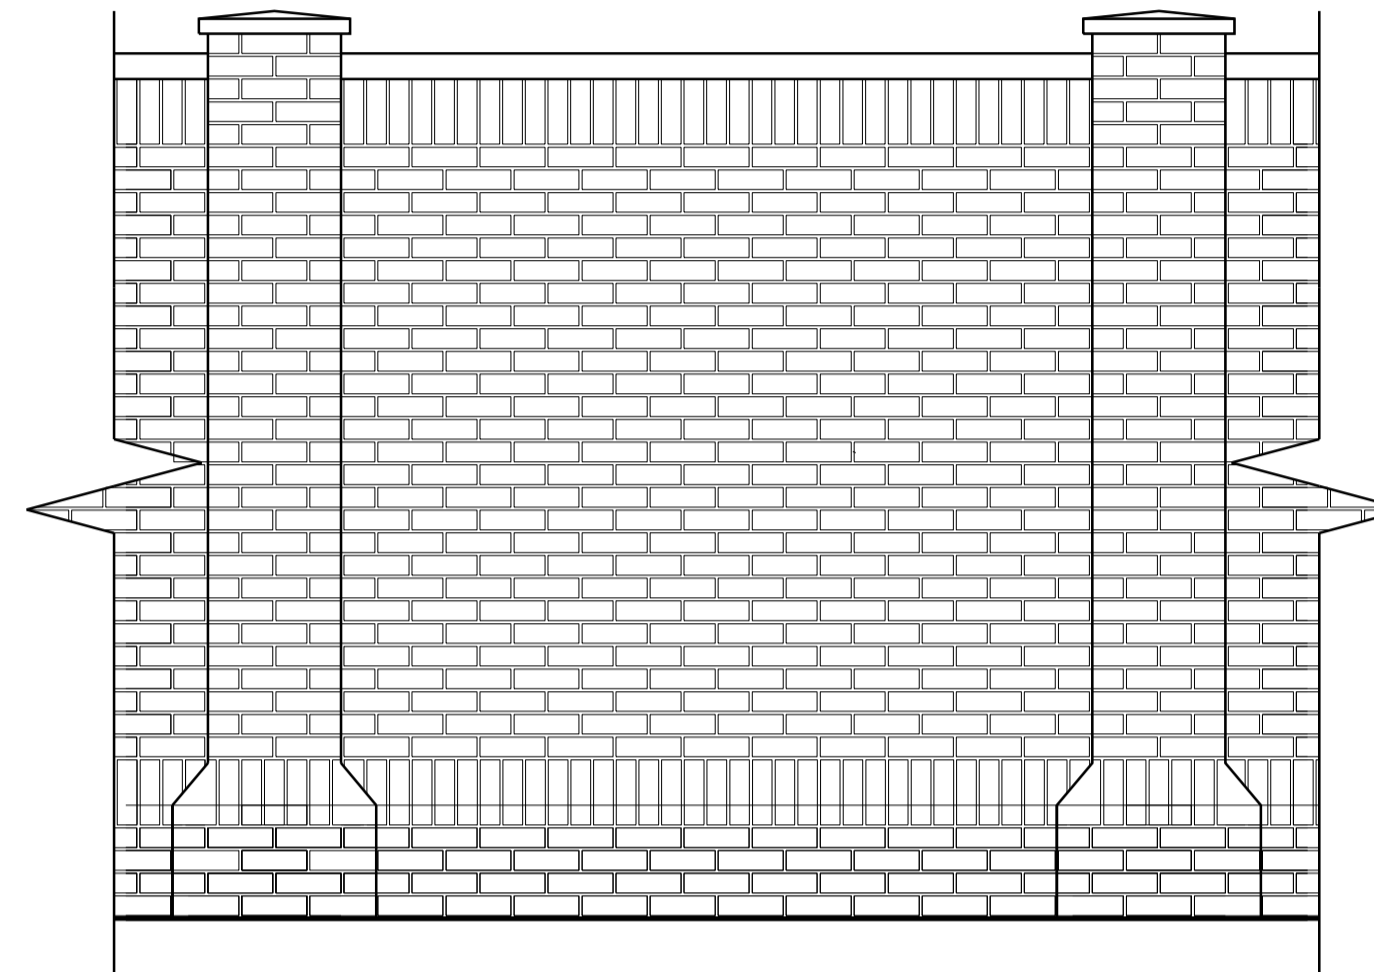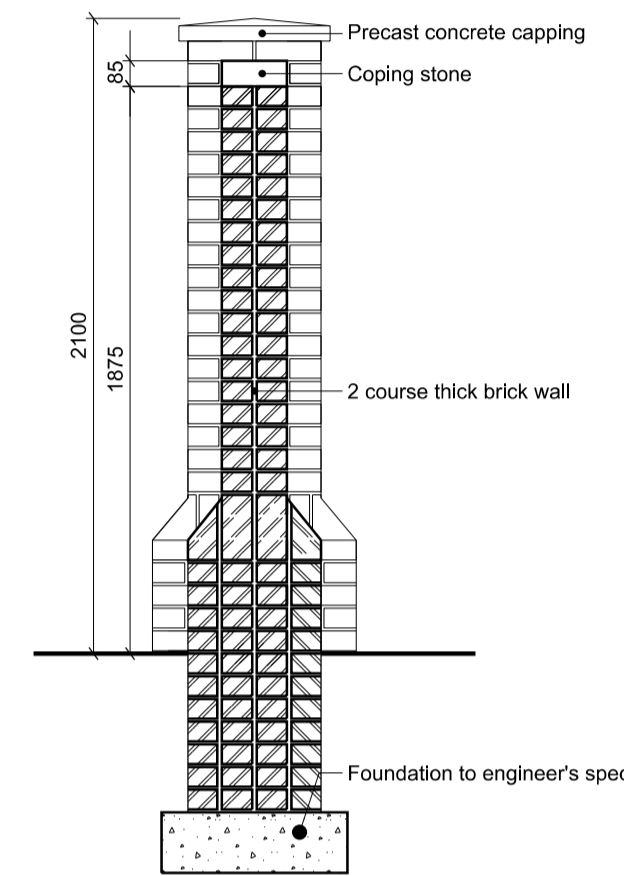


Type E2
 3000mm high brick wall/ fence

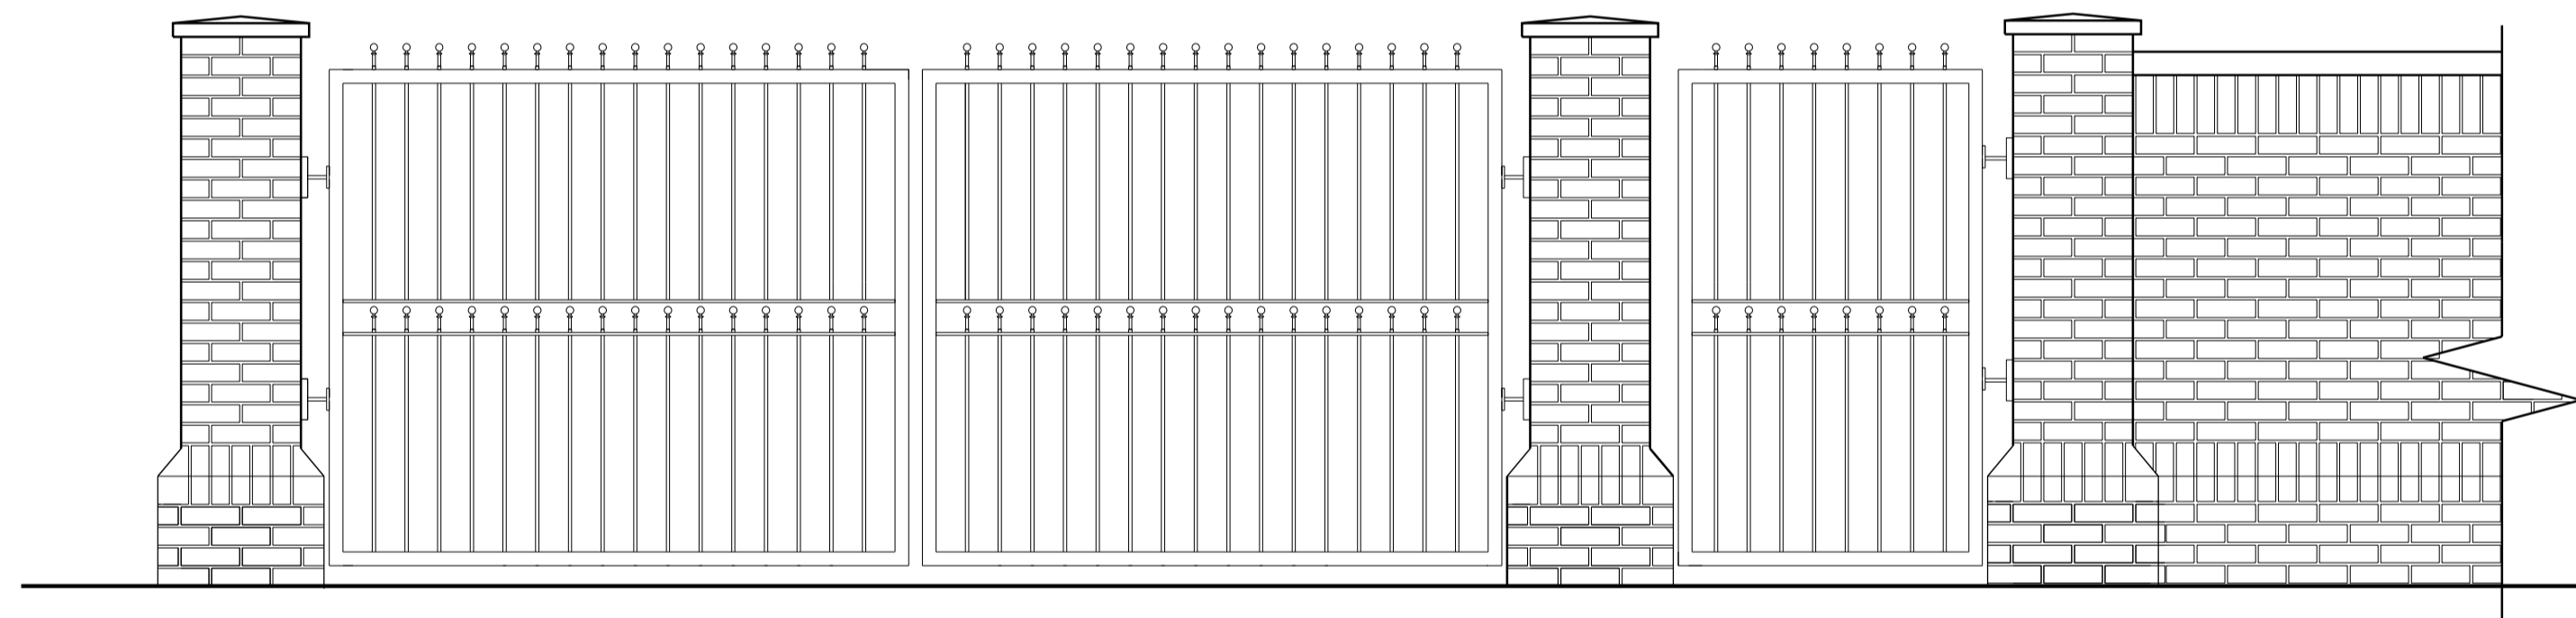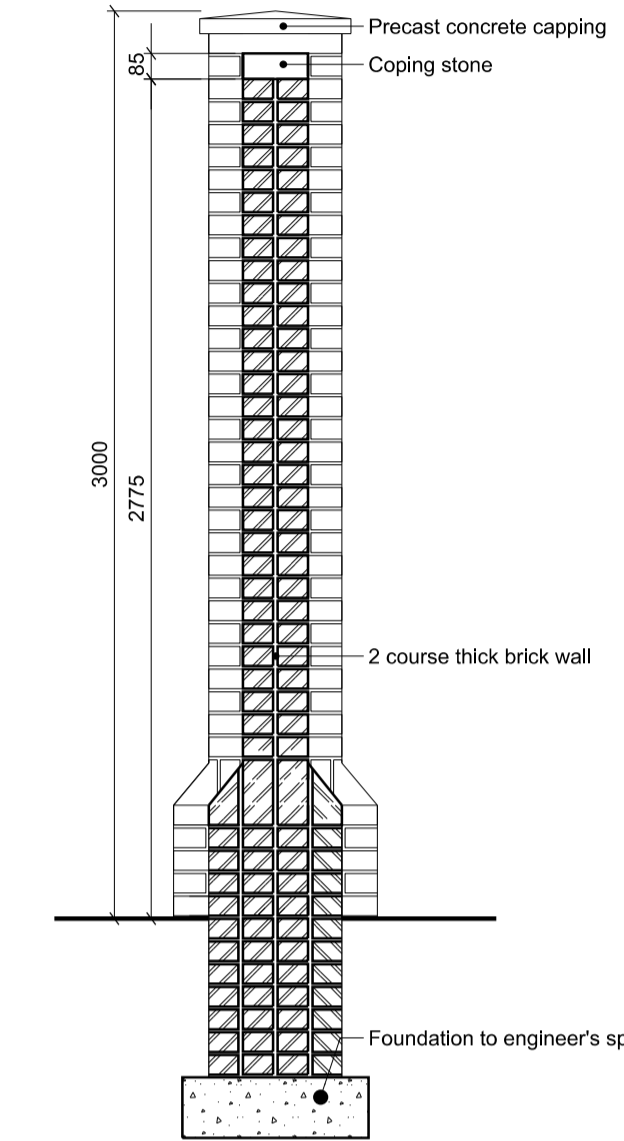

Type E3
 2100mm high brick wall & gate

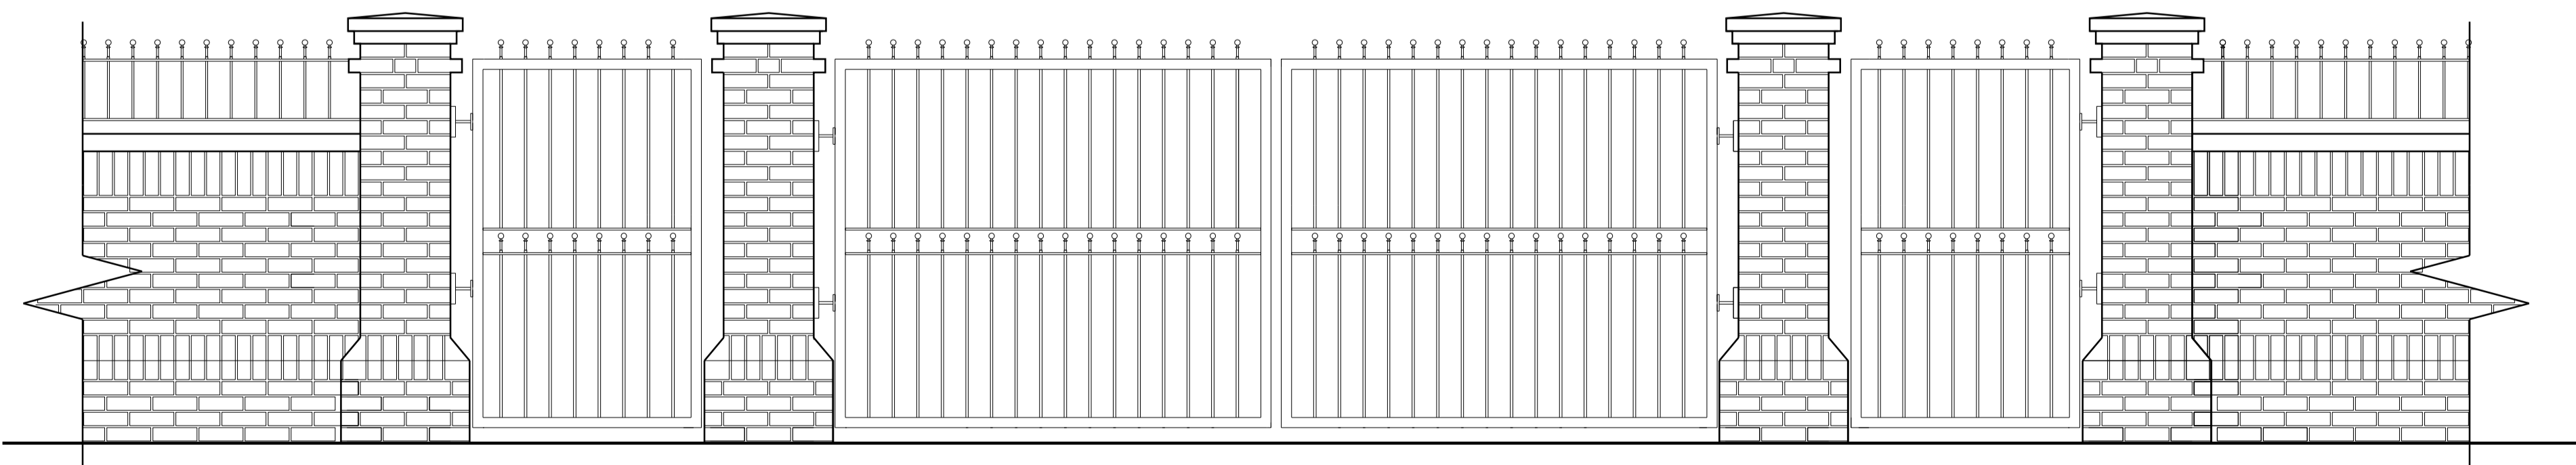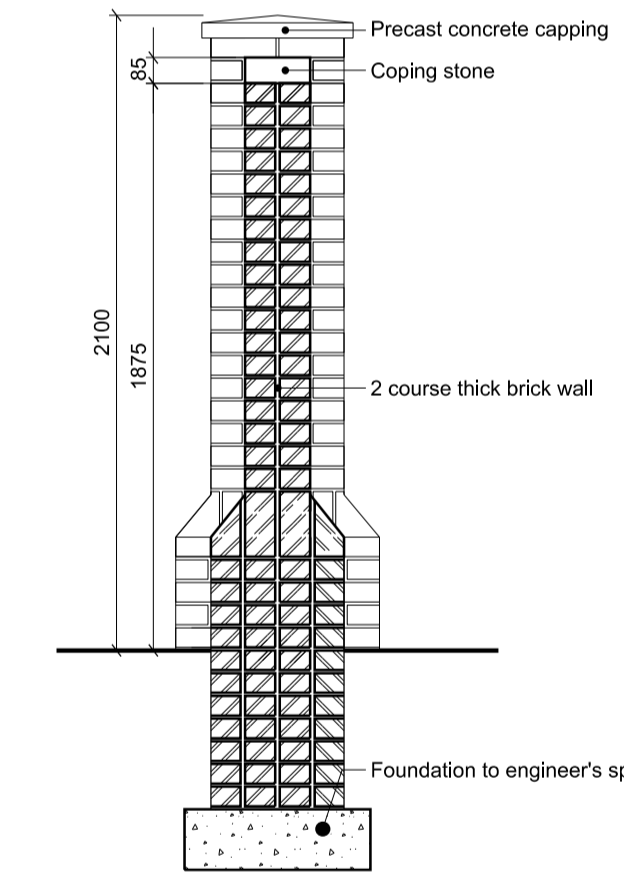

Type E4

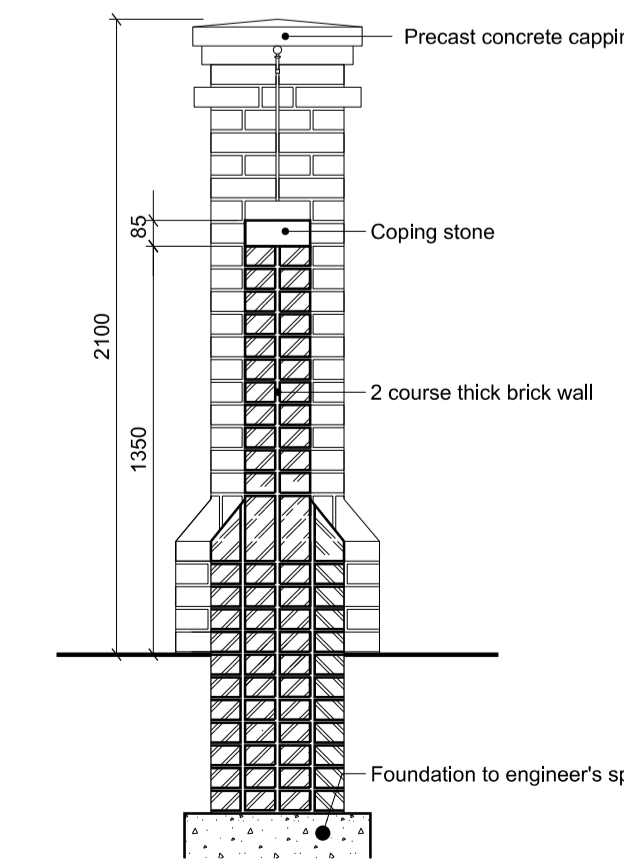

Rev	Date	Description	Drawn	Chkd
P1	24.08.12	Planning Submission	RA	IF

Planning

Client
 St. James Group Ltd



JOHN THOMPSON & PARTNERS



Project
 The Former Royal Mail
 Sorting Office, Twickenham

Drawing Title
 Boundary Treatment Details

Scale @ A1 1:25 Job Ref. 00545

Drawing No. BT_02 Revision P1

