
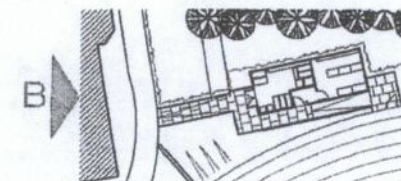


RECEIVED

- 4 FEB 2013

PLANNING

11/24 20/NMA

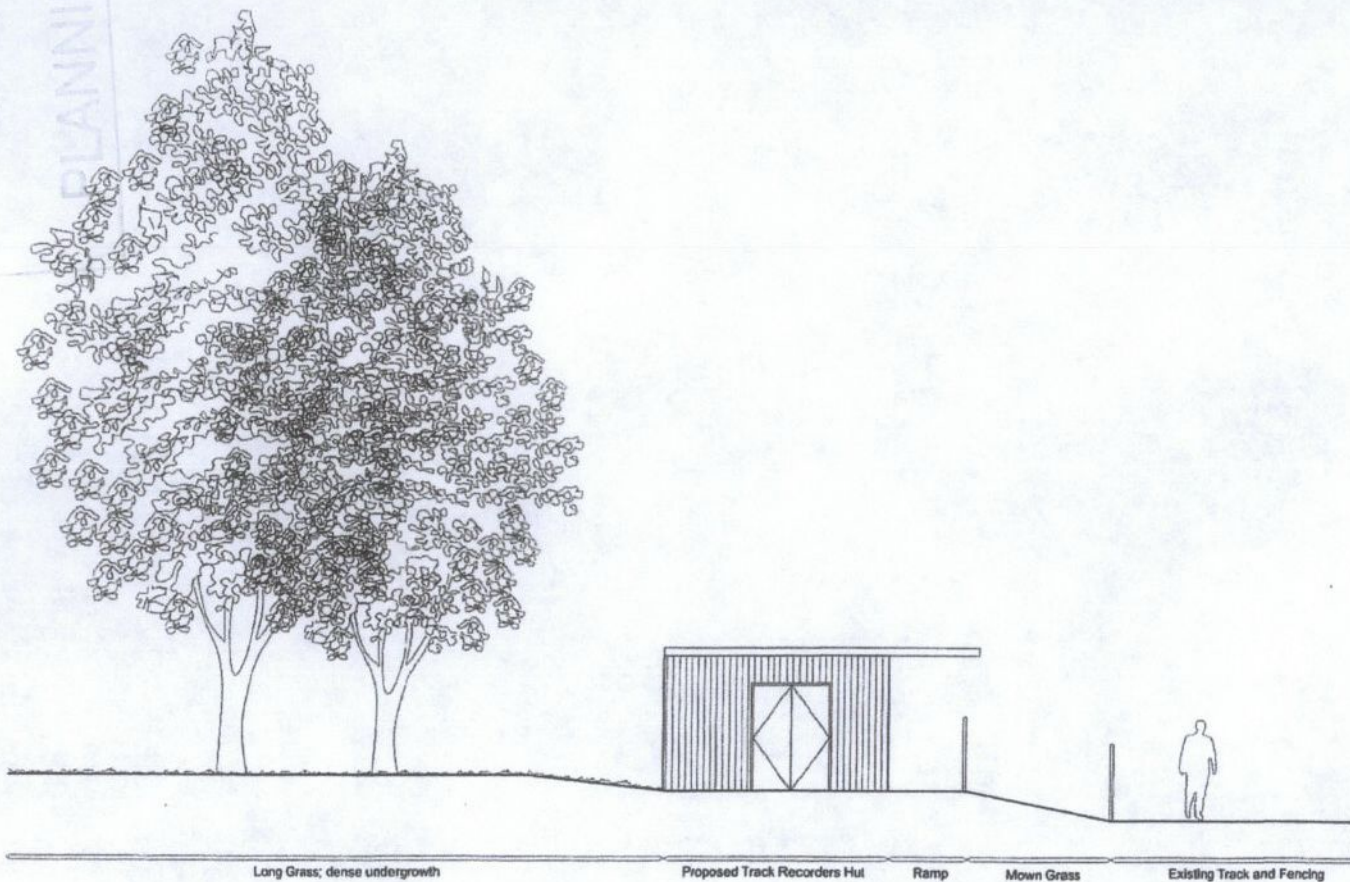

NOTES

1. cad info: file: RSS532\curran\series\1421\1421.dwg layout name: 14.02 plot style: RSS standard
2. This drawing is not to be scaled. Use figured dimensions only. Detailed site survey to be carried out to establish elevations. Figured dimensions are in mm. All dimensions shall be verified on-site before proceeding with the work. The architect shall be notified of any discrepancies.
3. This drawing has been produced for sole use on this project and is not intended for use by any other person or for any other purpose. © Copyright RSS (I.A.)
- 4.

REVISIONS

rev	date	description
A	08.08.11	Re-submitted to planning

23 CURTAIN ROAD LONDON EC2A 3LT
 T: 020 7729 8945
 rns@rns.co.uk www.rivingtonstreetsti.co.uk

rivingtonstreetsti

job title: St Mary's University College - Track Recorders Hut

drawing title: Proposed Side Elevation (B)

drawn by: KB job no: RSS532 drawing no: P.1
 date: June 2010 scale: 1:100 @ A3 revision: