
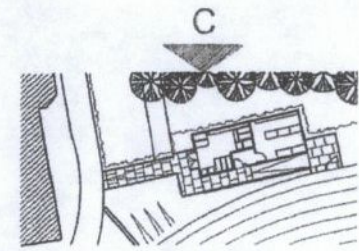


11/24 20/NMA

RECEIVED  
- 4 FEB 2013  
PLANNING

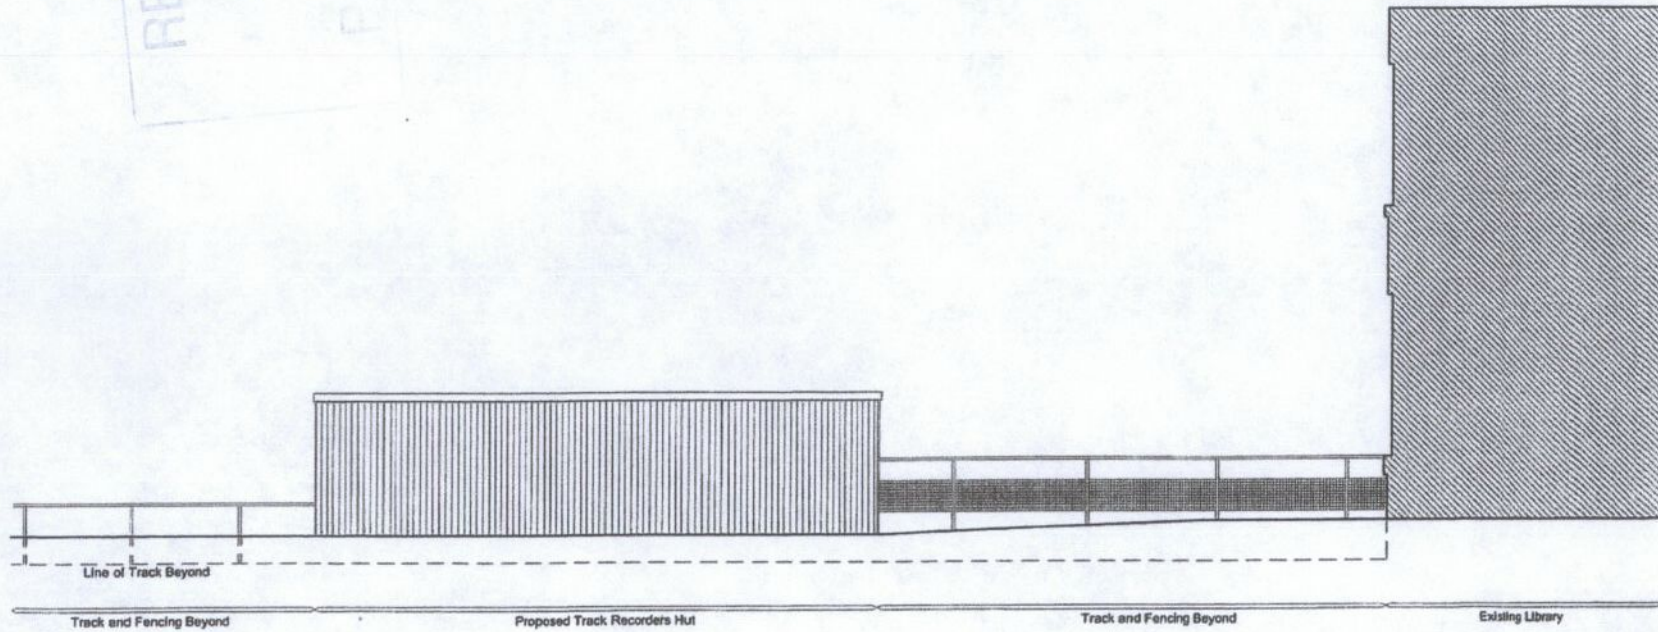

**NOTES**

1. call info : Mr RSS532@urimn.co.uk/14.01 Revit name: 14.03 plot style: RSS standard
2. This drawing is not to be scaled. Use figured dimensions only. Detailed site survey to be carried out to establish tolerances. Figured dimensions are in mm. All dimensions shall be verified on site before proceeding with the work. The architect shall be notified of any discrepancies.
3. This drawing has been produced for safe use on this project and is not intended for use by any other person or for any other purpose. © Copyright RBB (UK)
- 4.

**REVISIONS**

rev	date	description
A	08.01.11	Re-submitted to planning

23 CURTAIN ROAD LONDON EC3A 3JT  
T: 020 7726 8963  
rbb@rbb.co.uk www.rivingtonstreetstudio.co.uk

**rivingtonstreet studio**

job title: St Mary's University College - Track Recorders Hut

drawing title: Proposed Back Elevation (C)

drawn by: KB job no: RSS532 drawing no: P.  
date: June 2010 scale: 1:100 @ A3 revision: