



11/2420/NMA

RECEIVED

- 4 FEB 2013

PLANNING

15 11 2011

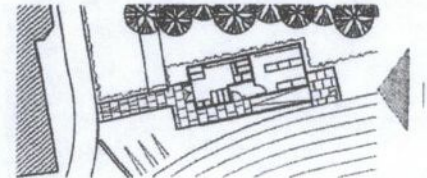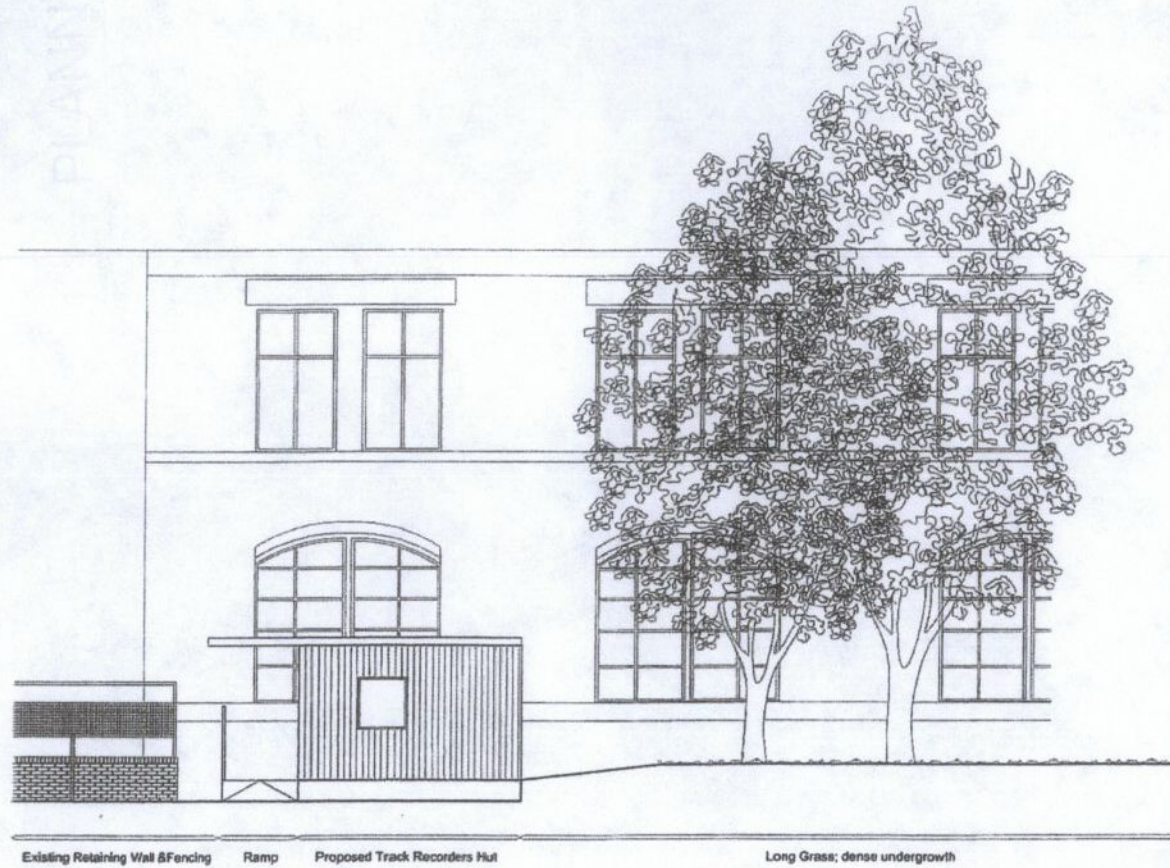

NOTES

1. cad info : Mr. RSS532\curtain\2010\11\2420\11\2420.dwg layout name: 11.06 plot style: RSS standard
2. This drawing is not to be scaled. Use figured dimensions only. Detailed site surveys to be carried out to establish tolerances. Figured dimensions are in mm. All dimensions shall be verified on site before proceeding with the work. The architect shall be notified of any discrepancies.
3. This drawing has been produced for sole use on this project and is not intended for use by any other person or for any other purpose. © Copyright RSS 2011.
- 4.

REVISIONS

rev	date	description
A	06.06.11	Re-submitted to planning

23 CURTAIN ROAD LONDON EC2A 3LT
 T: 020 7739 8945
 rcs@rivingtonstudio.co.uk www.rivingtonstudio.co.uk

rivingtonstreetstudio

job title: St Mary's University College - Track Recorders Hut

drawing title: Proposed Side Elevation (D)

drawn by: KB job no: RSS532 drawing no: P.1

date: June 2010 scale: 1:100 @ A3 revision: