

RECEIVED


- 4 FEB 2013

PLANNING

11/2420/NMA

N . O . T . E . S

1. This drawing is not to be scaled. Use figure dimensions only. Deleted site surveys to be carried out to establish dimensions. Figure dimensions are in mm. All dimensions shall be verified on site before proceeding with the work.

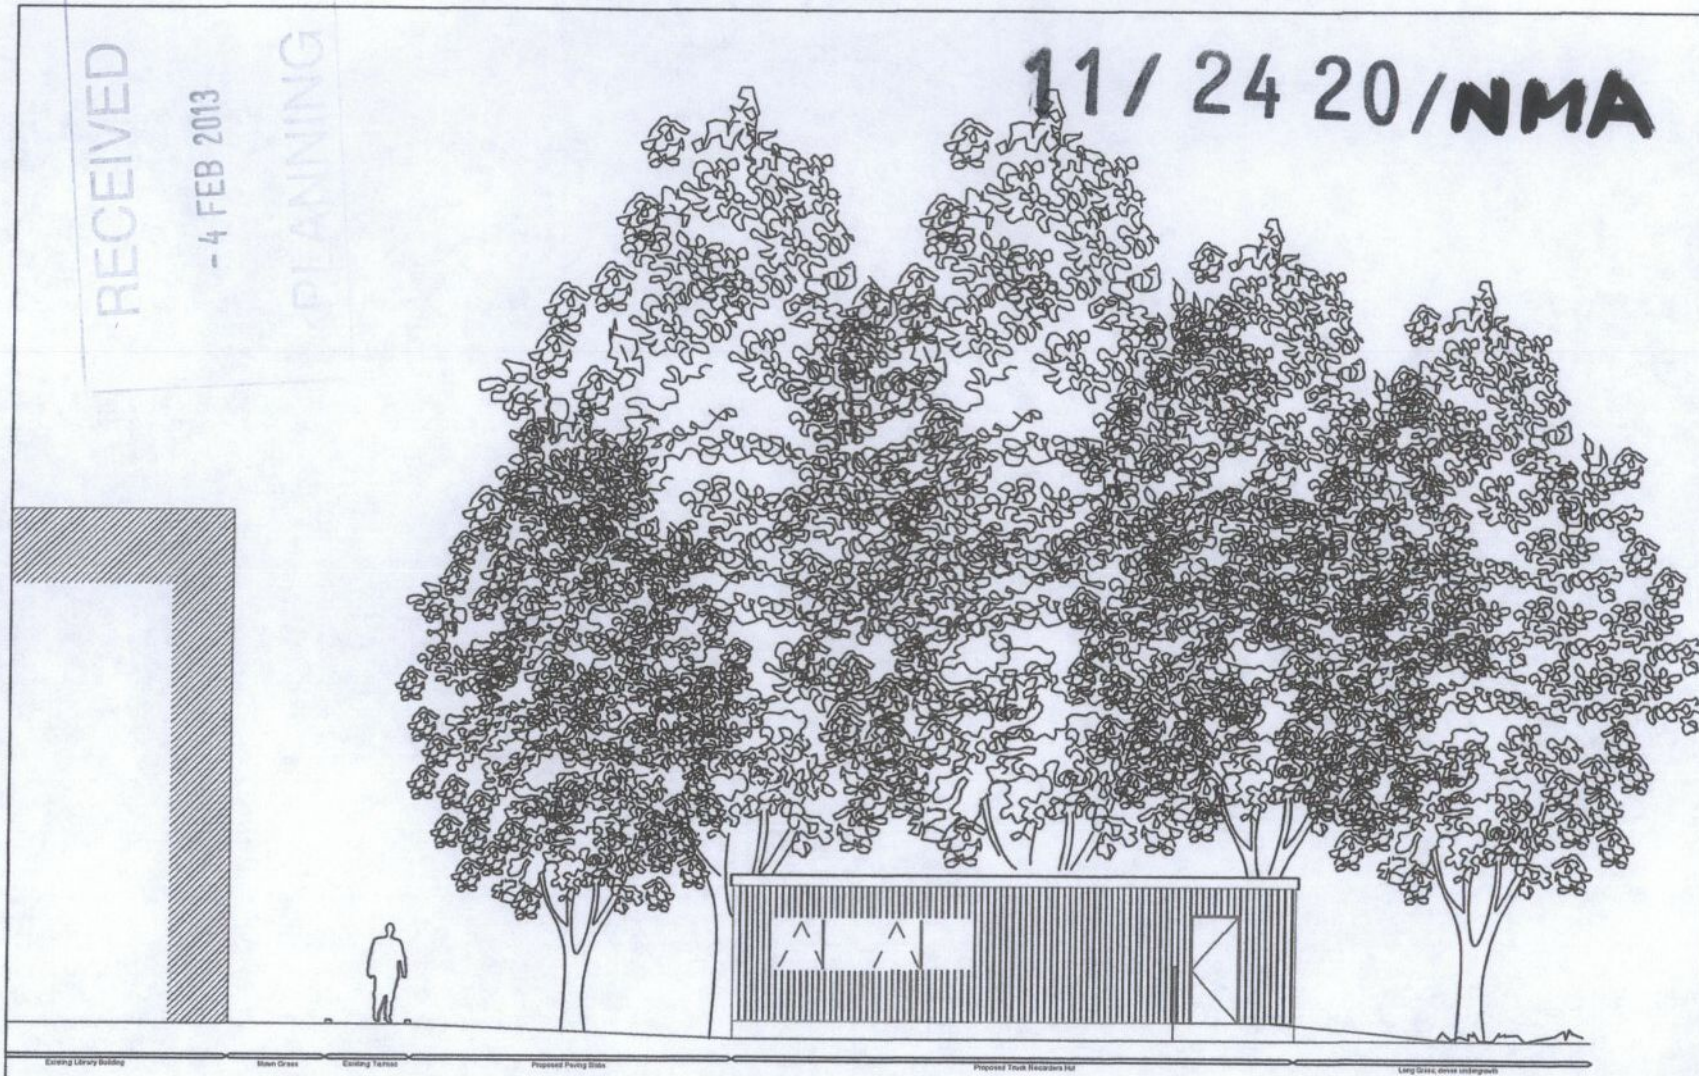

Client
St Mary's University College

Site
St Mary's University College
Twickenham

Project
Twickenham Records Ref - Division A

PROJECT NUMBER	ISSUE NUMBER	DATE
124	001	18-01-13
DRAWING BY	CHECKED BY	CREATED BY
M. J. J. J.	M. J. J. J.	A.S.P.
SCALE	SHEET NO.	TOTAL
1:100	A3	1 / 1

St Mary's University College
Twickenham
London