

RECEIVED


- 4 FEB 2013

PLANNING

11/24 20/NMA

N . O . T . E . S

1. This drawing is not to be scaled. Use figure dimensions only. Details like screws to be omitted to avoid dimensions. Figure dimensions are in mm. All dimensions shall be verified on site before proceeding with the work.

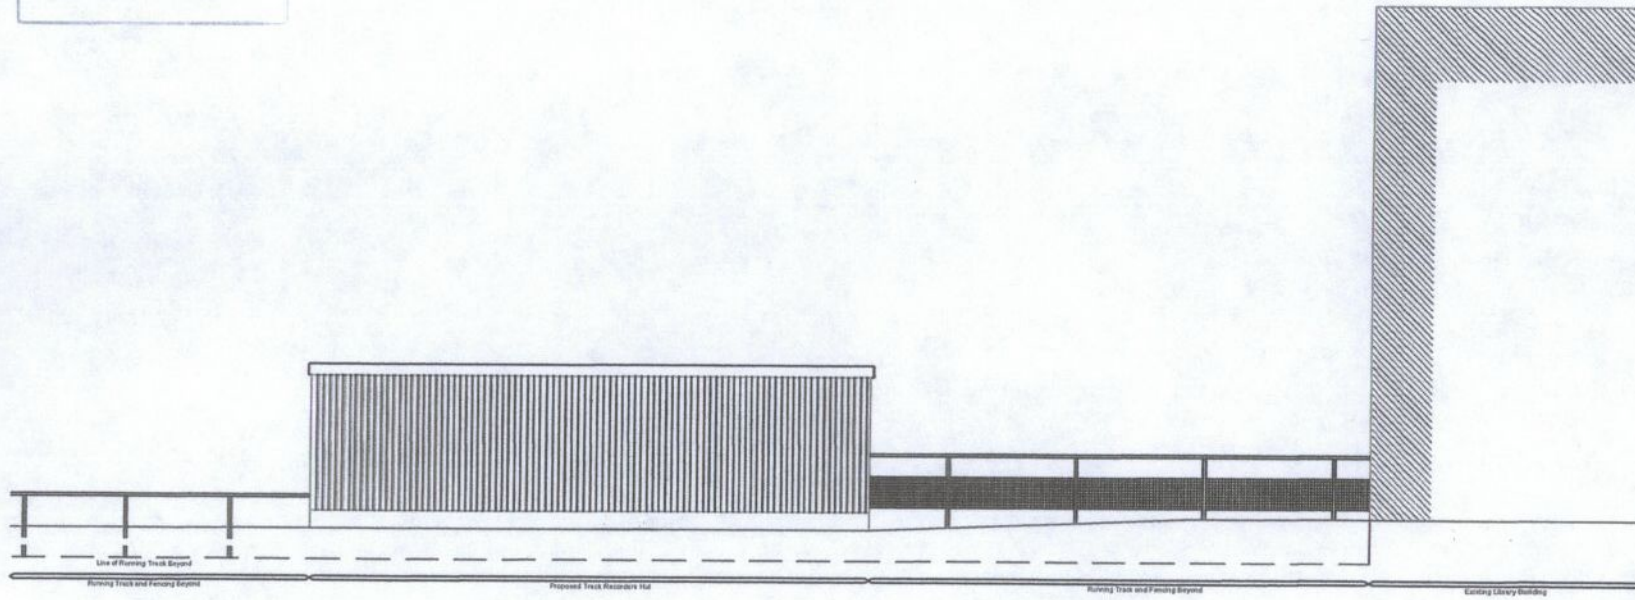

Client
St Mary's University College

Site
St Marys University College
Twickenham

Usage
Track Recorders Hut - Elevation C

PROJECT NUMBER	ISSUE NUMBER	DATE
101	001	10-01-13
DESIGNED BY	DRAWN BY	CHECKED BY
JF Anonson	March J	ASD
SCALE	DATE PLOT	SHEET
1:100	A1	1

St Mary's
University College
Twickenham
London