


N . O . T . E . S

1. This drawing is not to be scaled. Use figure dimensions only.
Detailed site survey to be carried out to establish tolerances.
Figure dimensions are in mm. All dimensions shall be verified on site before proceeding with the work.

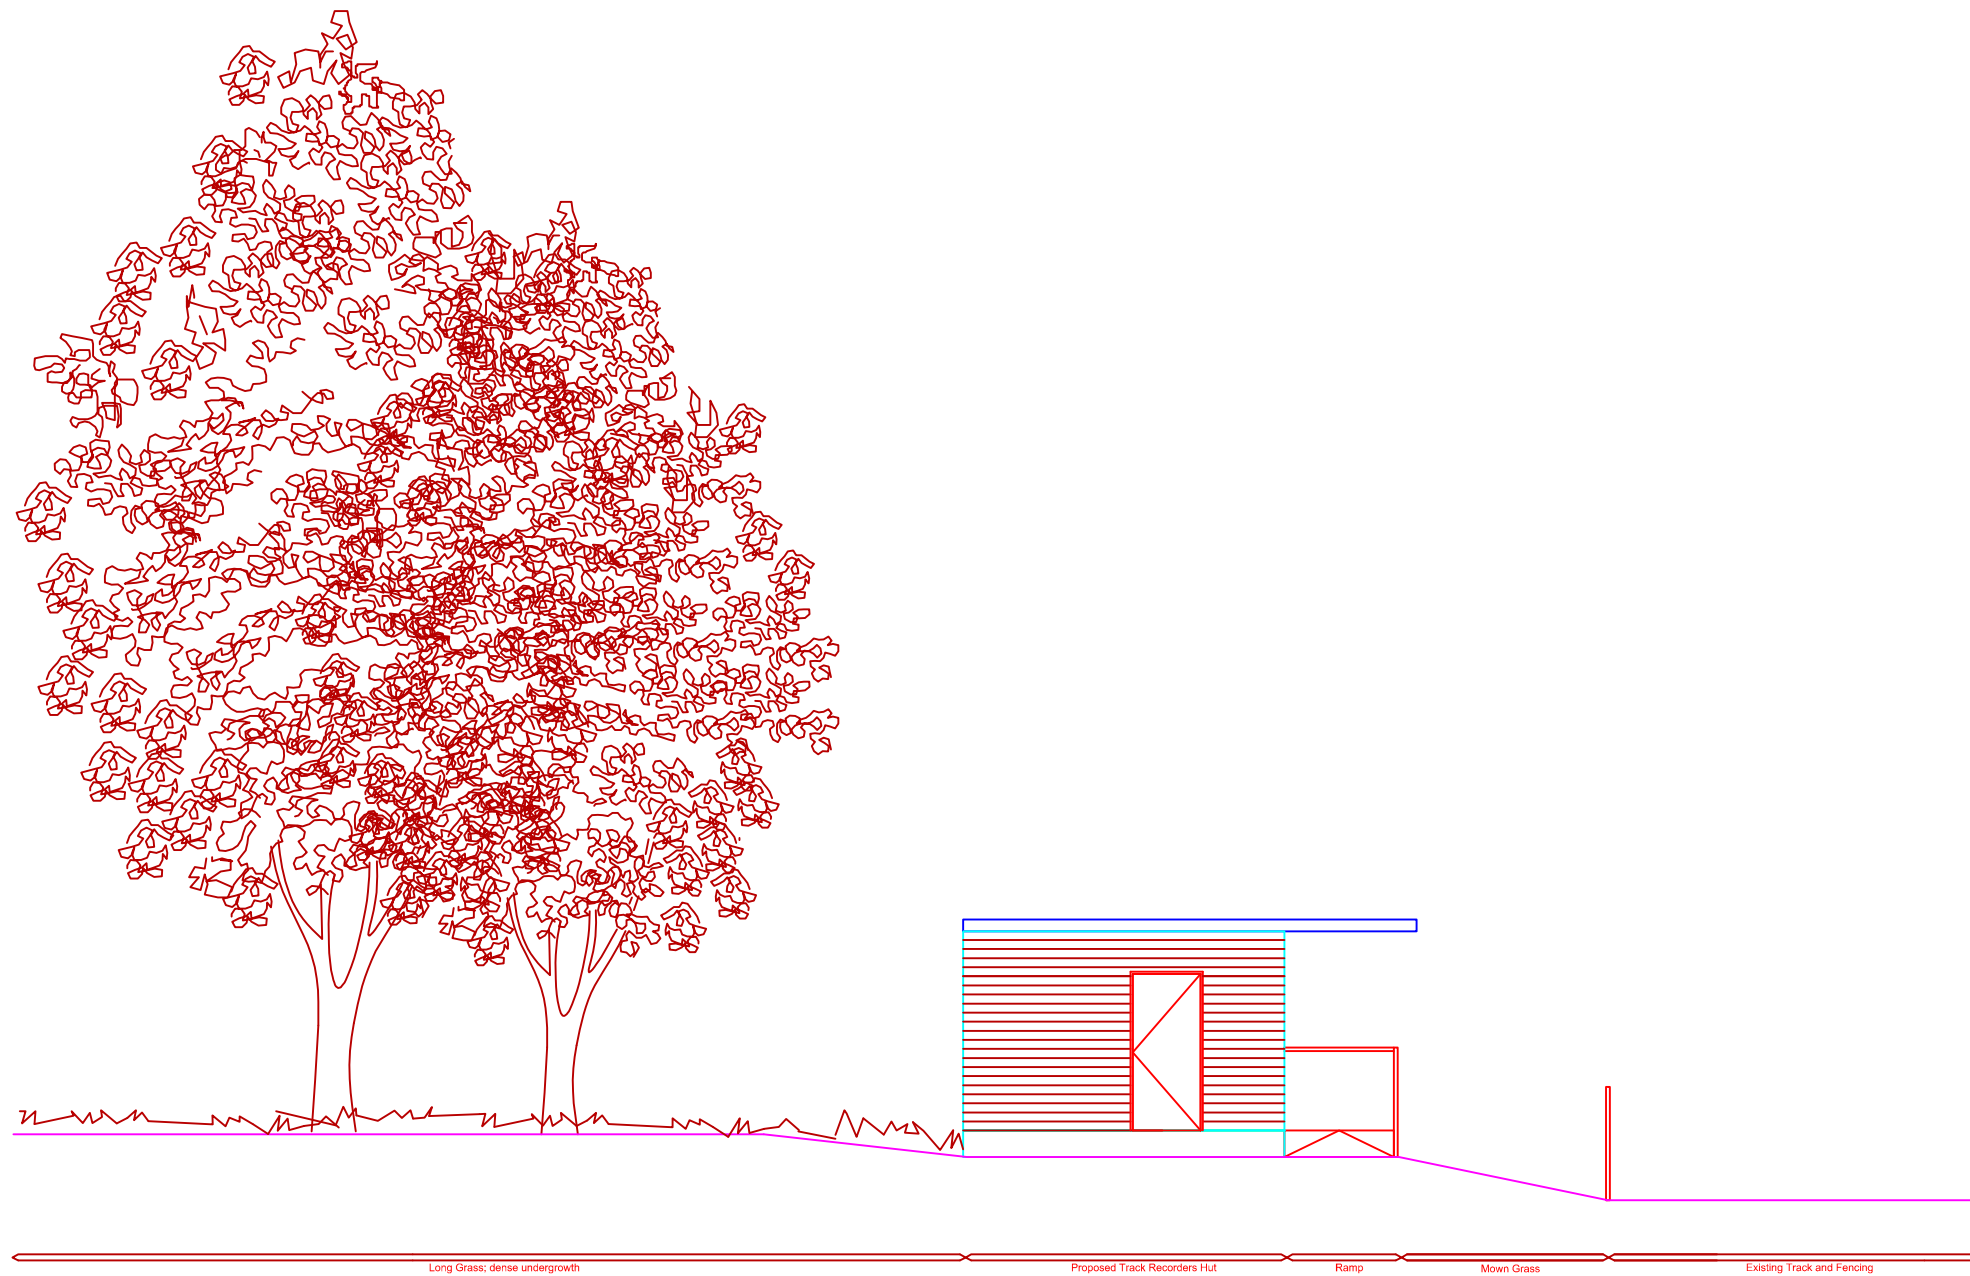

CLIENT
St Mary's University College

SITE
St Marys University College
Twickenham

DRAWING
Track Recorders Hut – Elevation B

PROJECT NUMBER	DRAWING NUMBER	DATE
TBA	WDR	18-01-13
SURVEYED BY	DRAWN BY	CHECKED BY
M Janczura	Marcin J	ASW
SCALE	SHEET SIZE	SHEET
1:100	A3	1 1

St Mary's
University College
Twickenham
London