
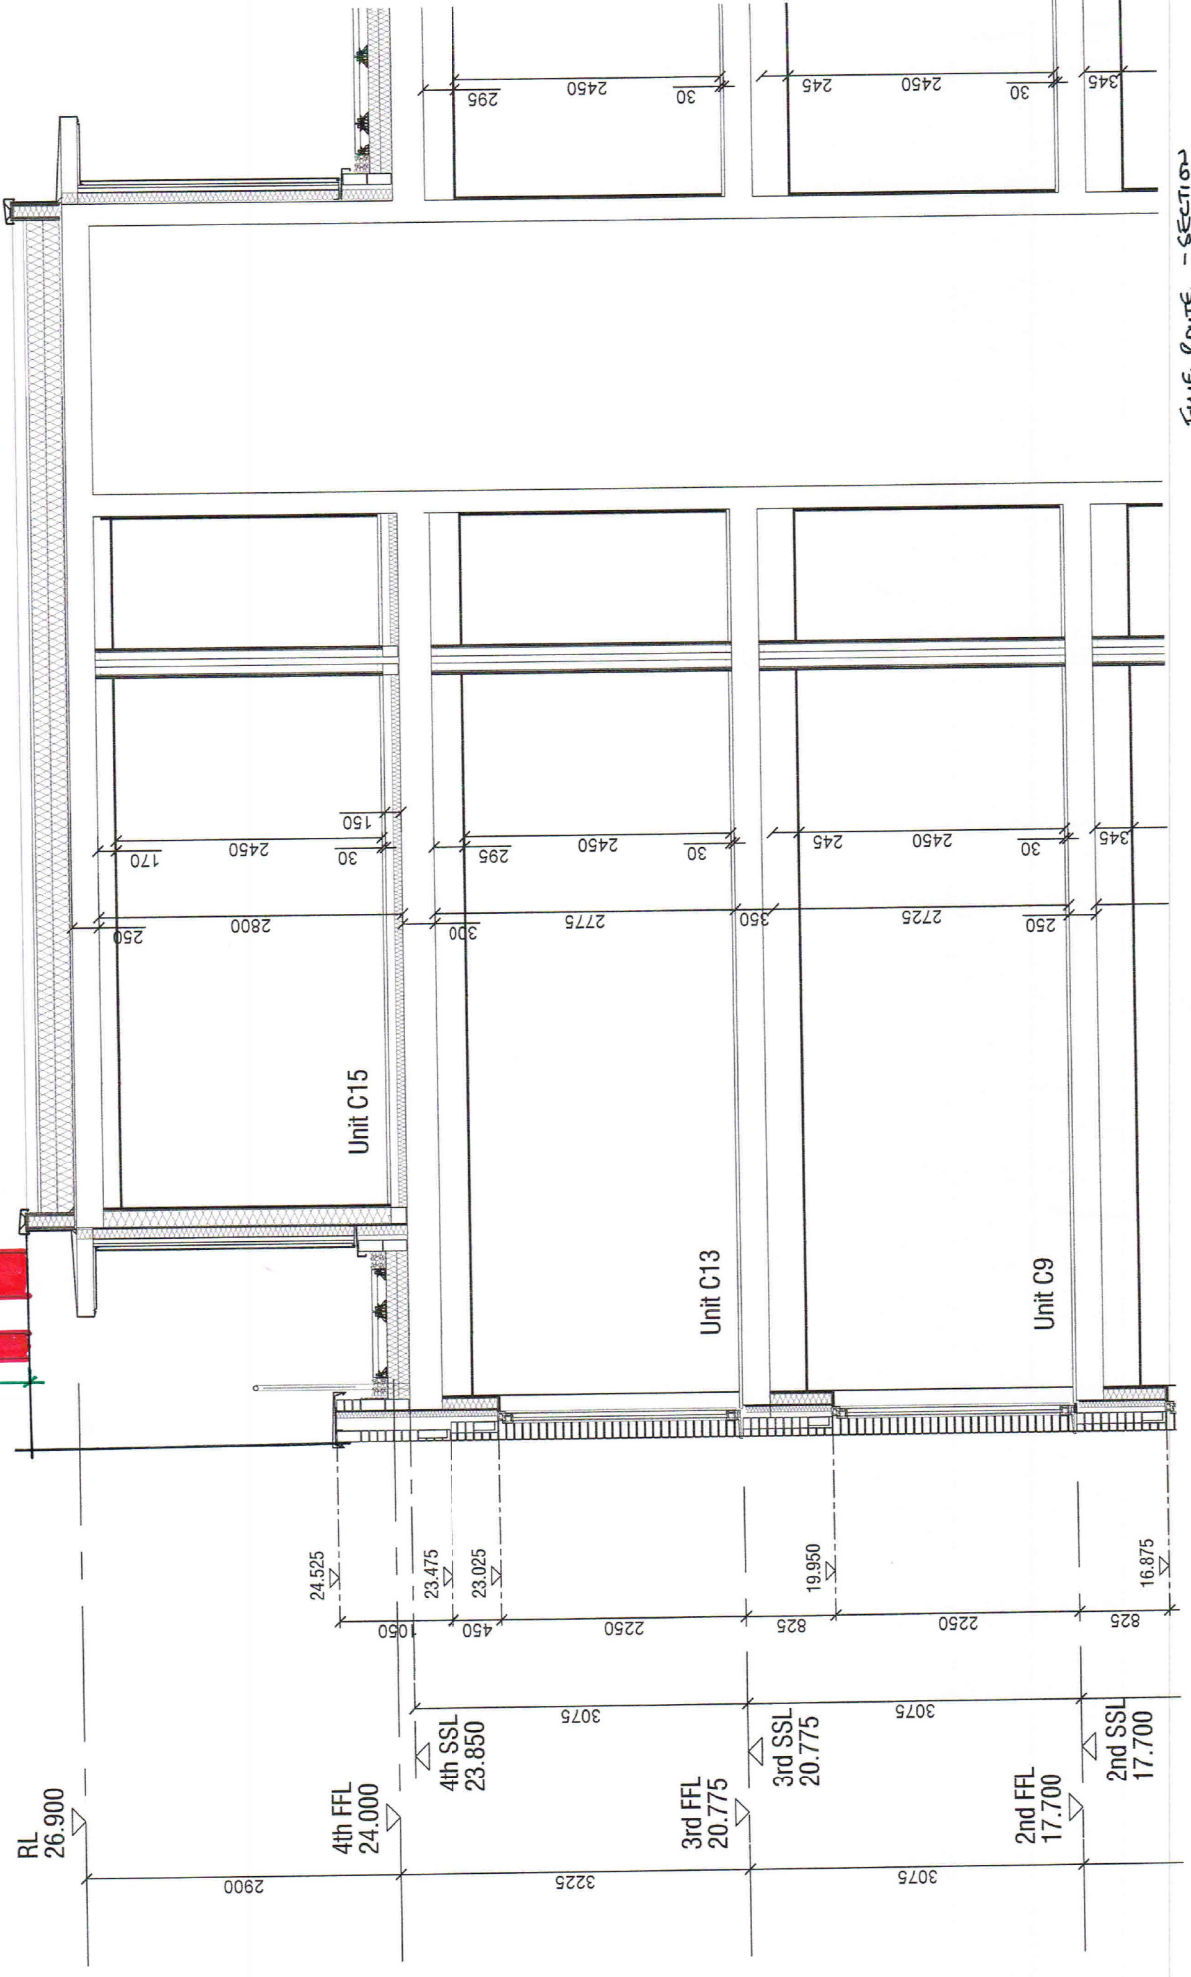


CHP FLUE
BOILER FLUE

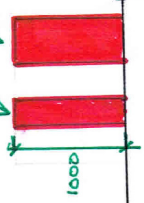

RL 26.900

4th FFL 24.000

4th SSL 23.850

3rd FFL 20.775

3rd SSL 20.775

2nd FFL 17.700

2nd SSL 17.700

FLUE DUCT - SECTION
SCALE 1:50 @ A3