


Note :-
 This drawing must not be scaled. All dimensions and levels must be checked on site and any discrepancies are to be reported to ARC DESIGN ASSOCIATES prior to manufacture.



Existing Side Elevation

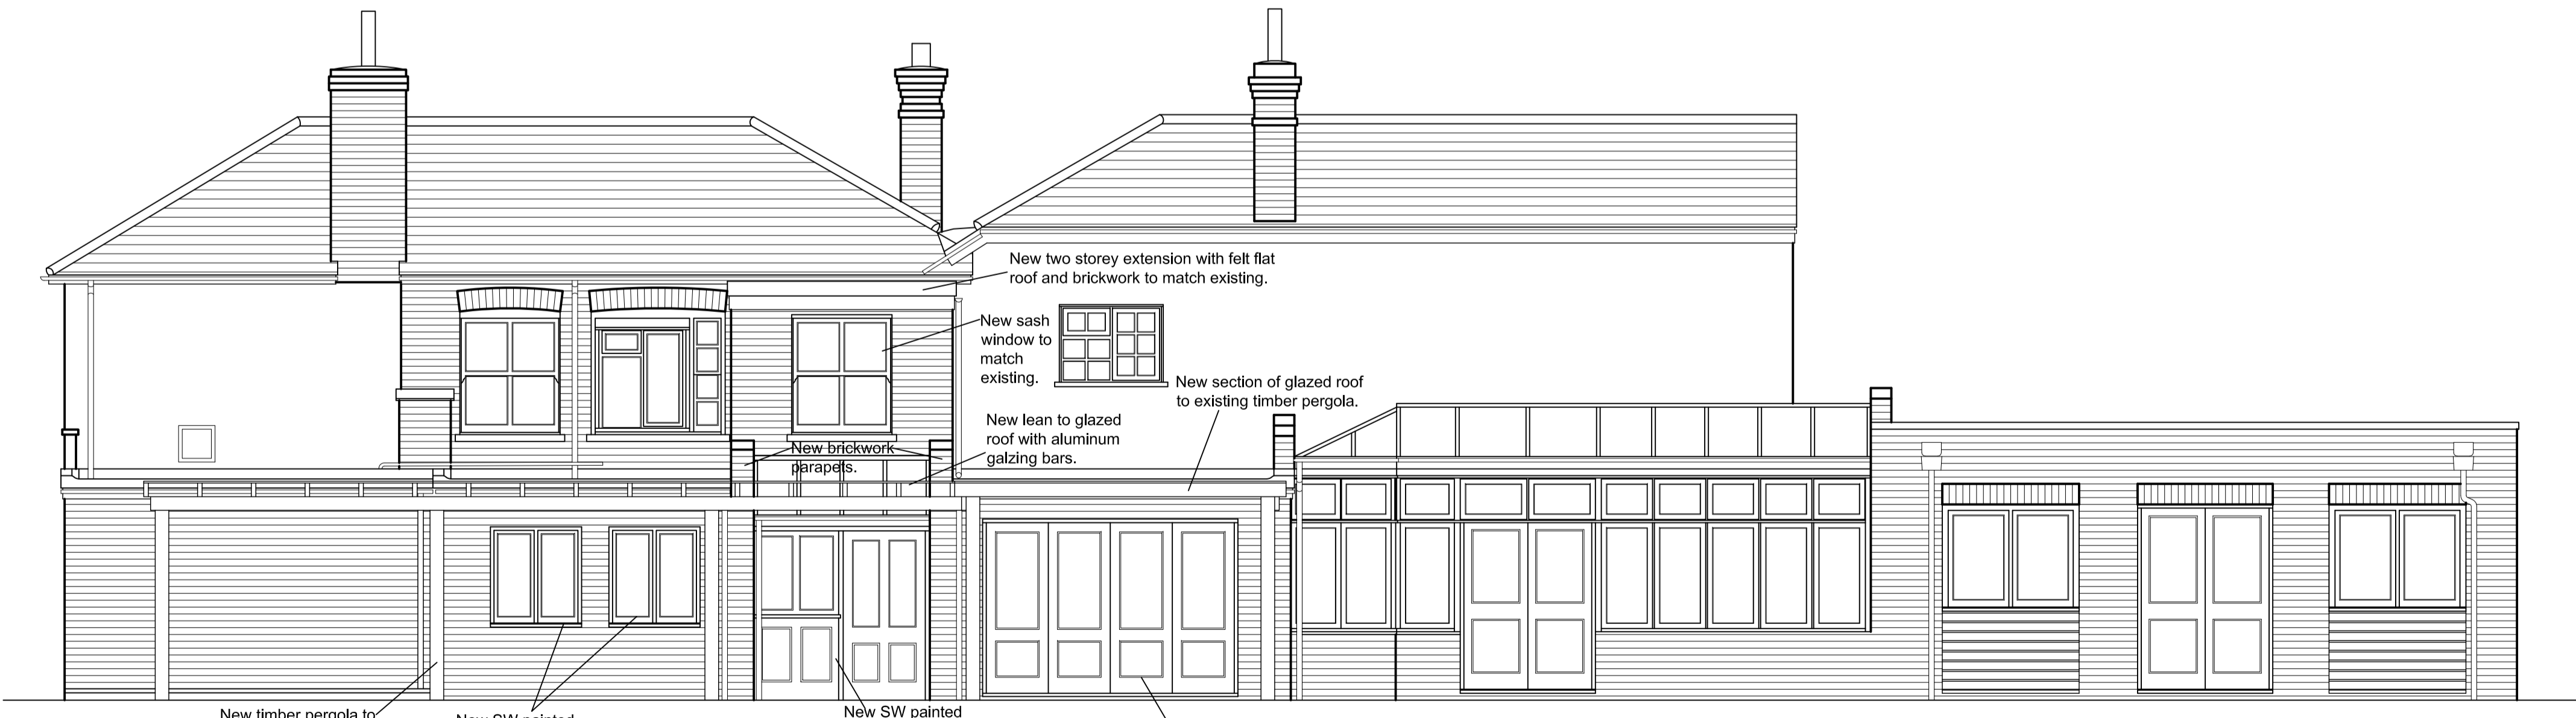

Proposed Side Elevation

New two storey extension with felt flat roof and brickwork to match existing.

New sash window to match existing.

New section of glazed roof to existing timber pergola.

New lean to glazed roof with aluminum galzing bars.

New brickwork parapets.

New timber pergola to match existing.

New SW painted windows.

New SW painted half glazed door and window.

New SW painted sliding folding half glazed doors.

Rev	Date
-----	------

ARC DESIGN ASSOCIATES

51 - 55 Fowler Road
 Hainault
 Essex IG6 3XE
 Tel : 020 8559 8666
 Fax: 020 8559 8777

CLIENT
 Fuller Smith & Turner PLC

PROJECT
 The Prince Blucher,
 124 The Green, Twickenham,
 Middlesex TW2 5AG

TITLE
 Existing & Proposed
 Elevations

ISSUE

Scale: 1:50 Date: June 13 Drawn: MA	Drawing No. 1825/03	Rev. <input type="text"/>
---	-------------------------------	------------------------------