



Section AA

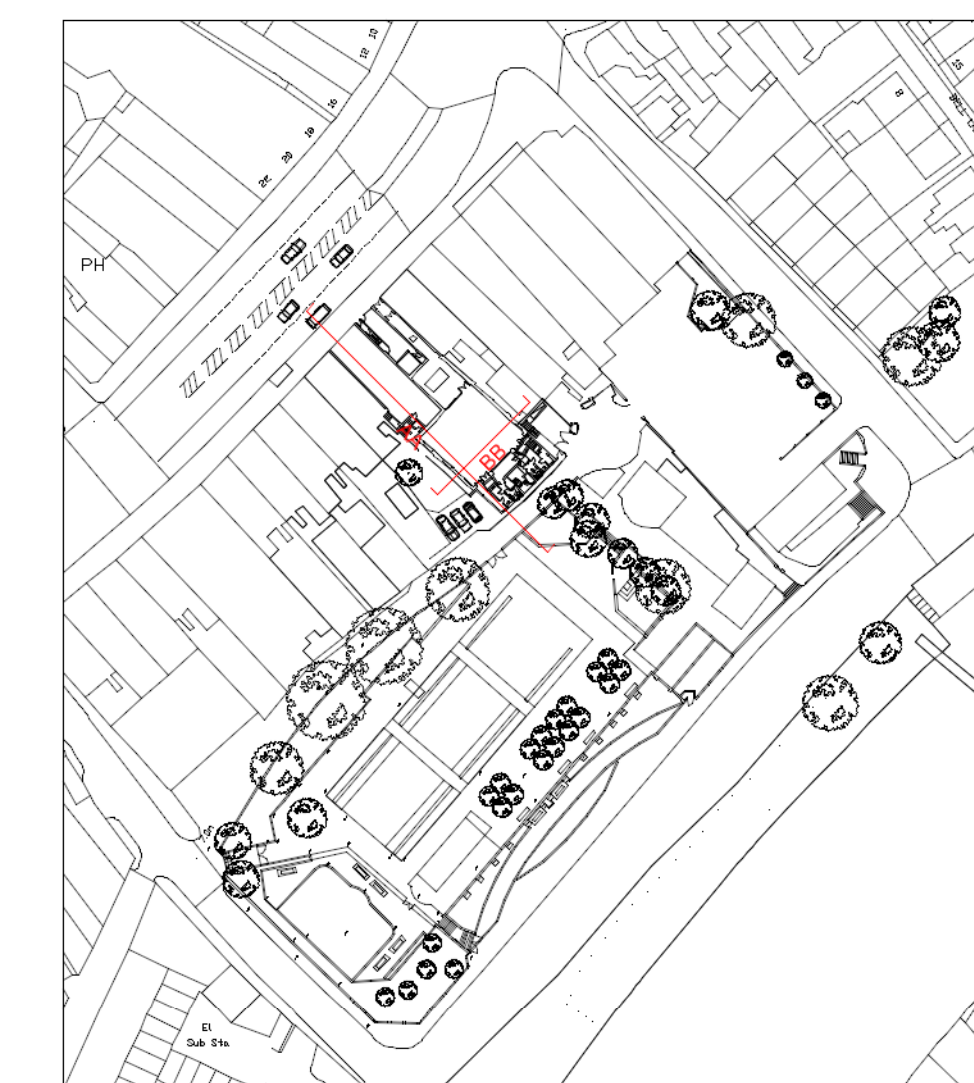


LOCATION PLAN 1:1250

- PROPOSED D2
- PROPOSED A3

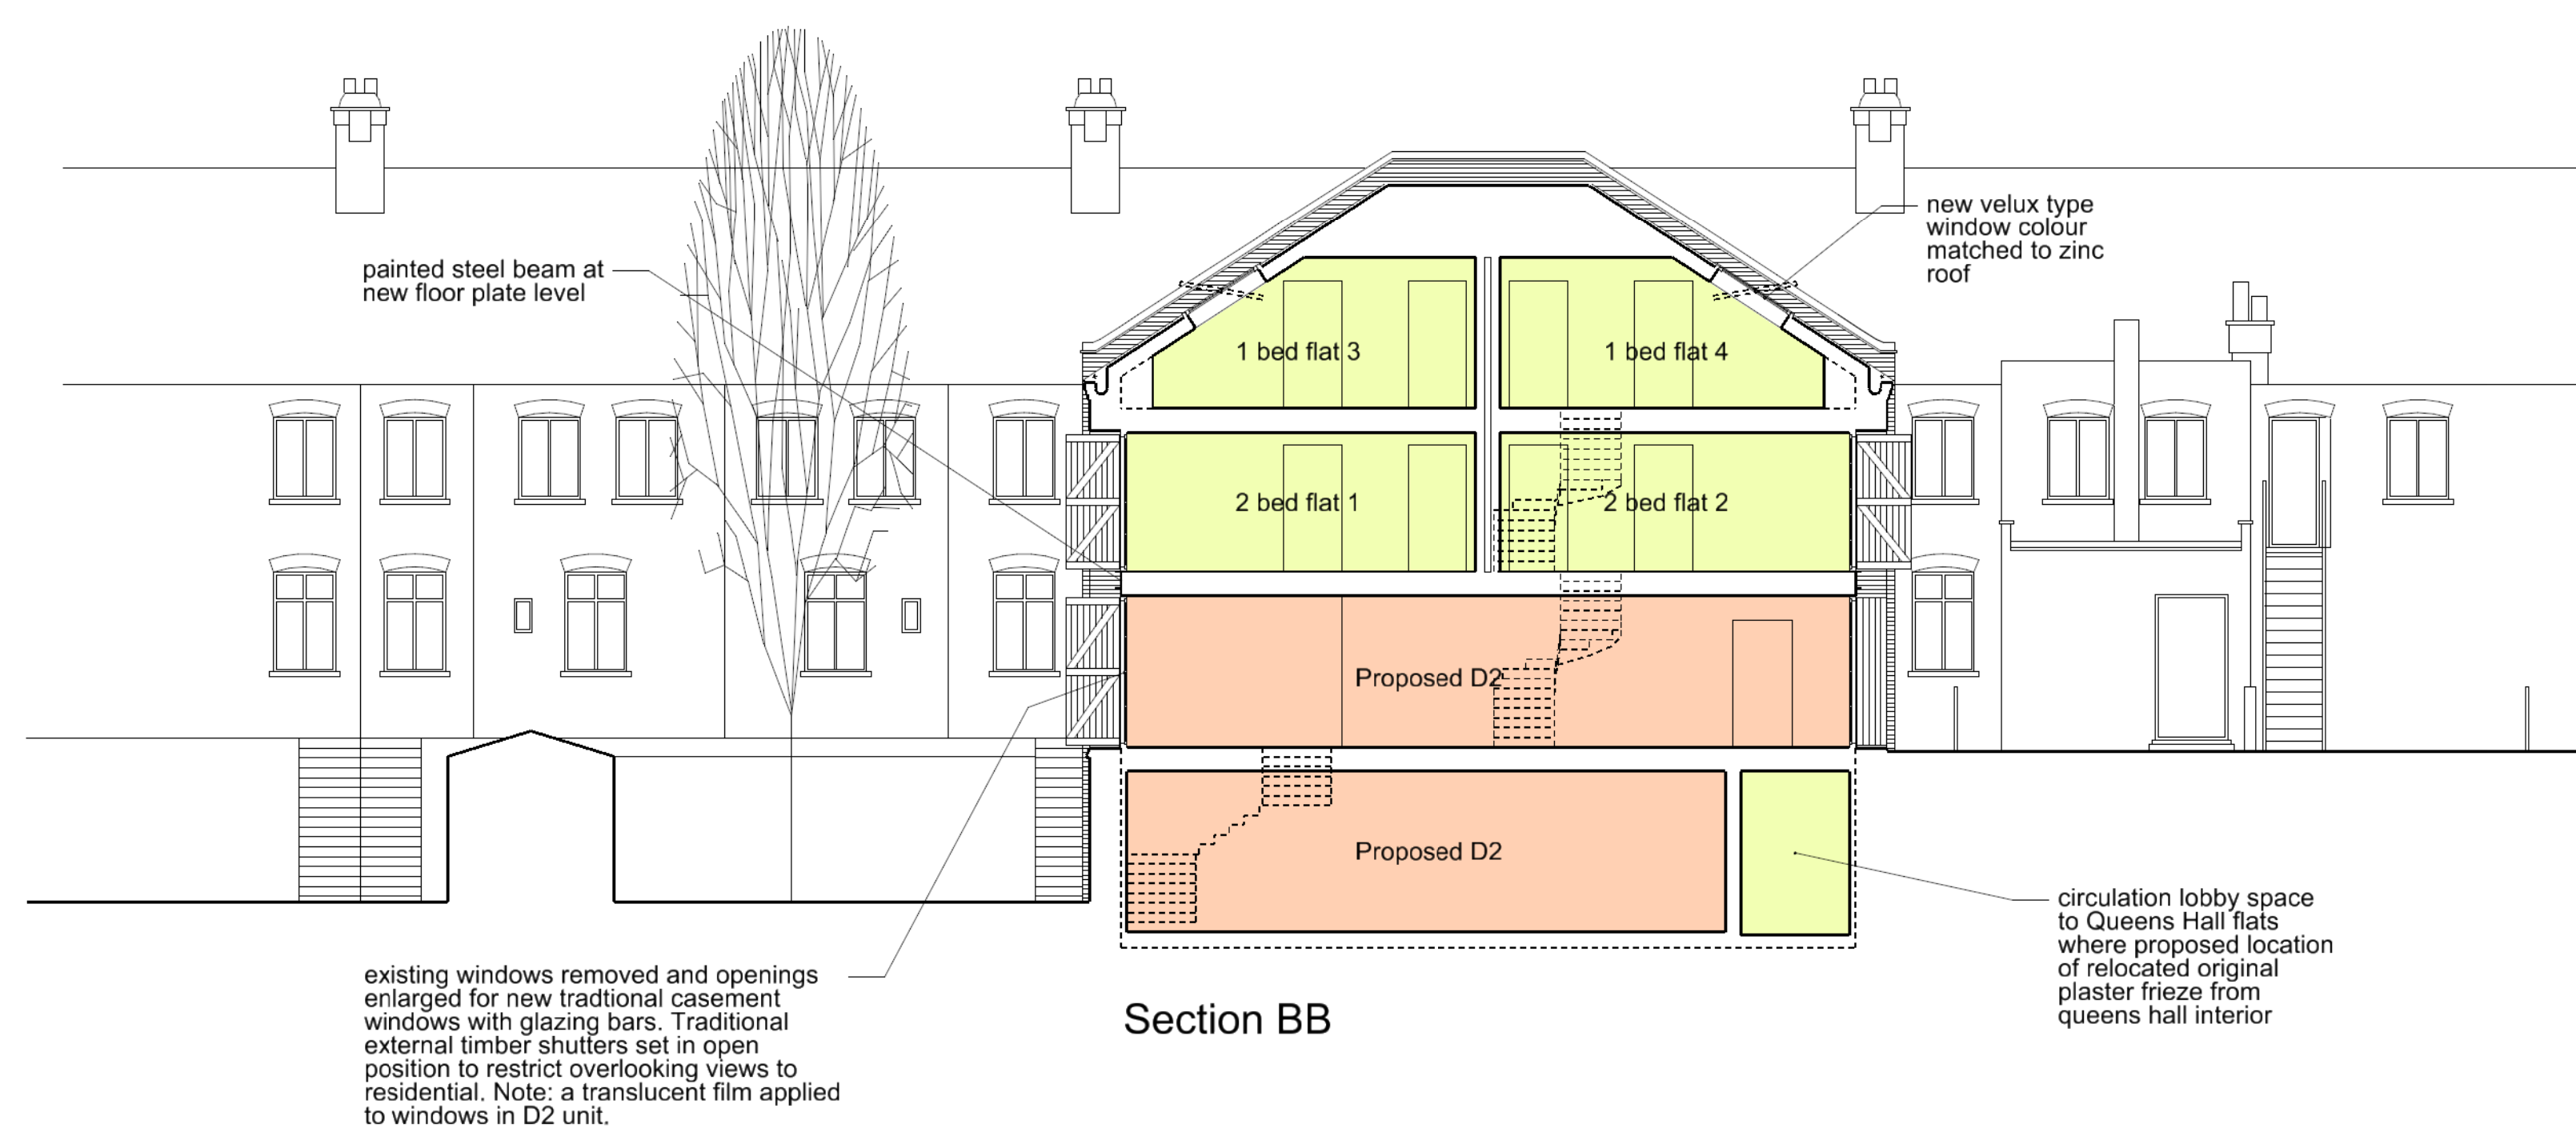

Section BB

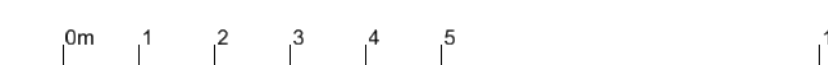

Rev	Date	Drawn	Auth	Details

Status **PLANNING APPLICATION**



Project:	QUEENS HALL, TWICKENHAM	Zone:	
Client:	F&C REIT Asset Management	Level:	
Title:	PROPOSED - SECTIONS	Date:	APRIL 2013
Date:	APRIL 2013	Drawn:	JR
Project No:	2686_A_301	Auth:	IW
		Rev:	-
		Scale:	1:100 @ A1 1:200 @ A3