


03/1141/ DD1

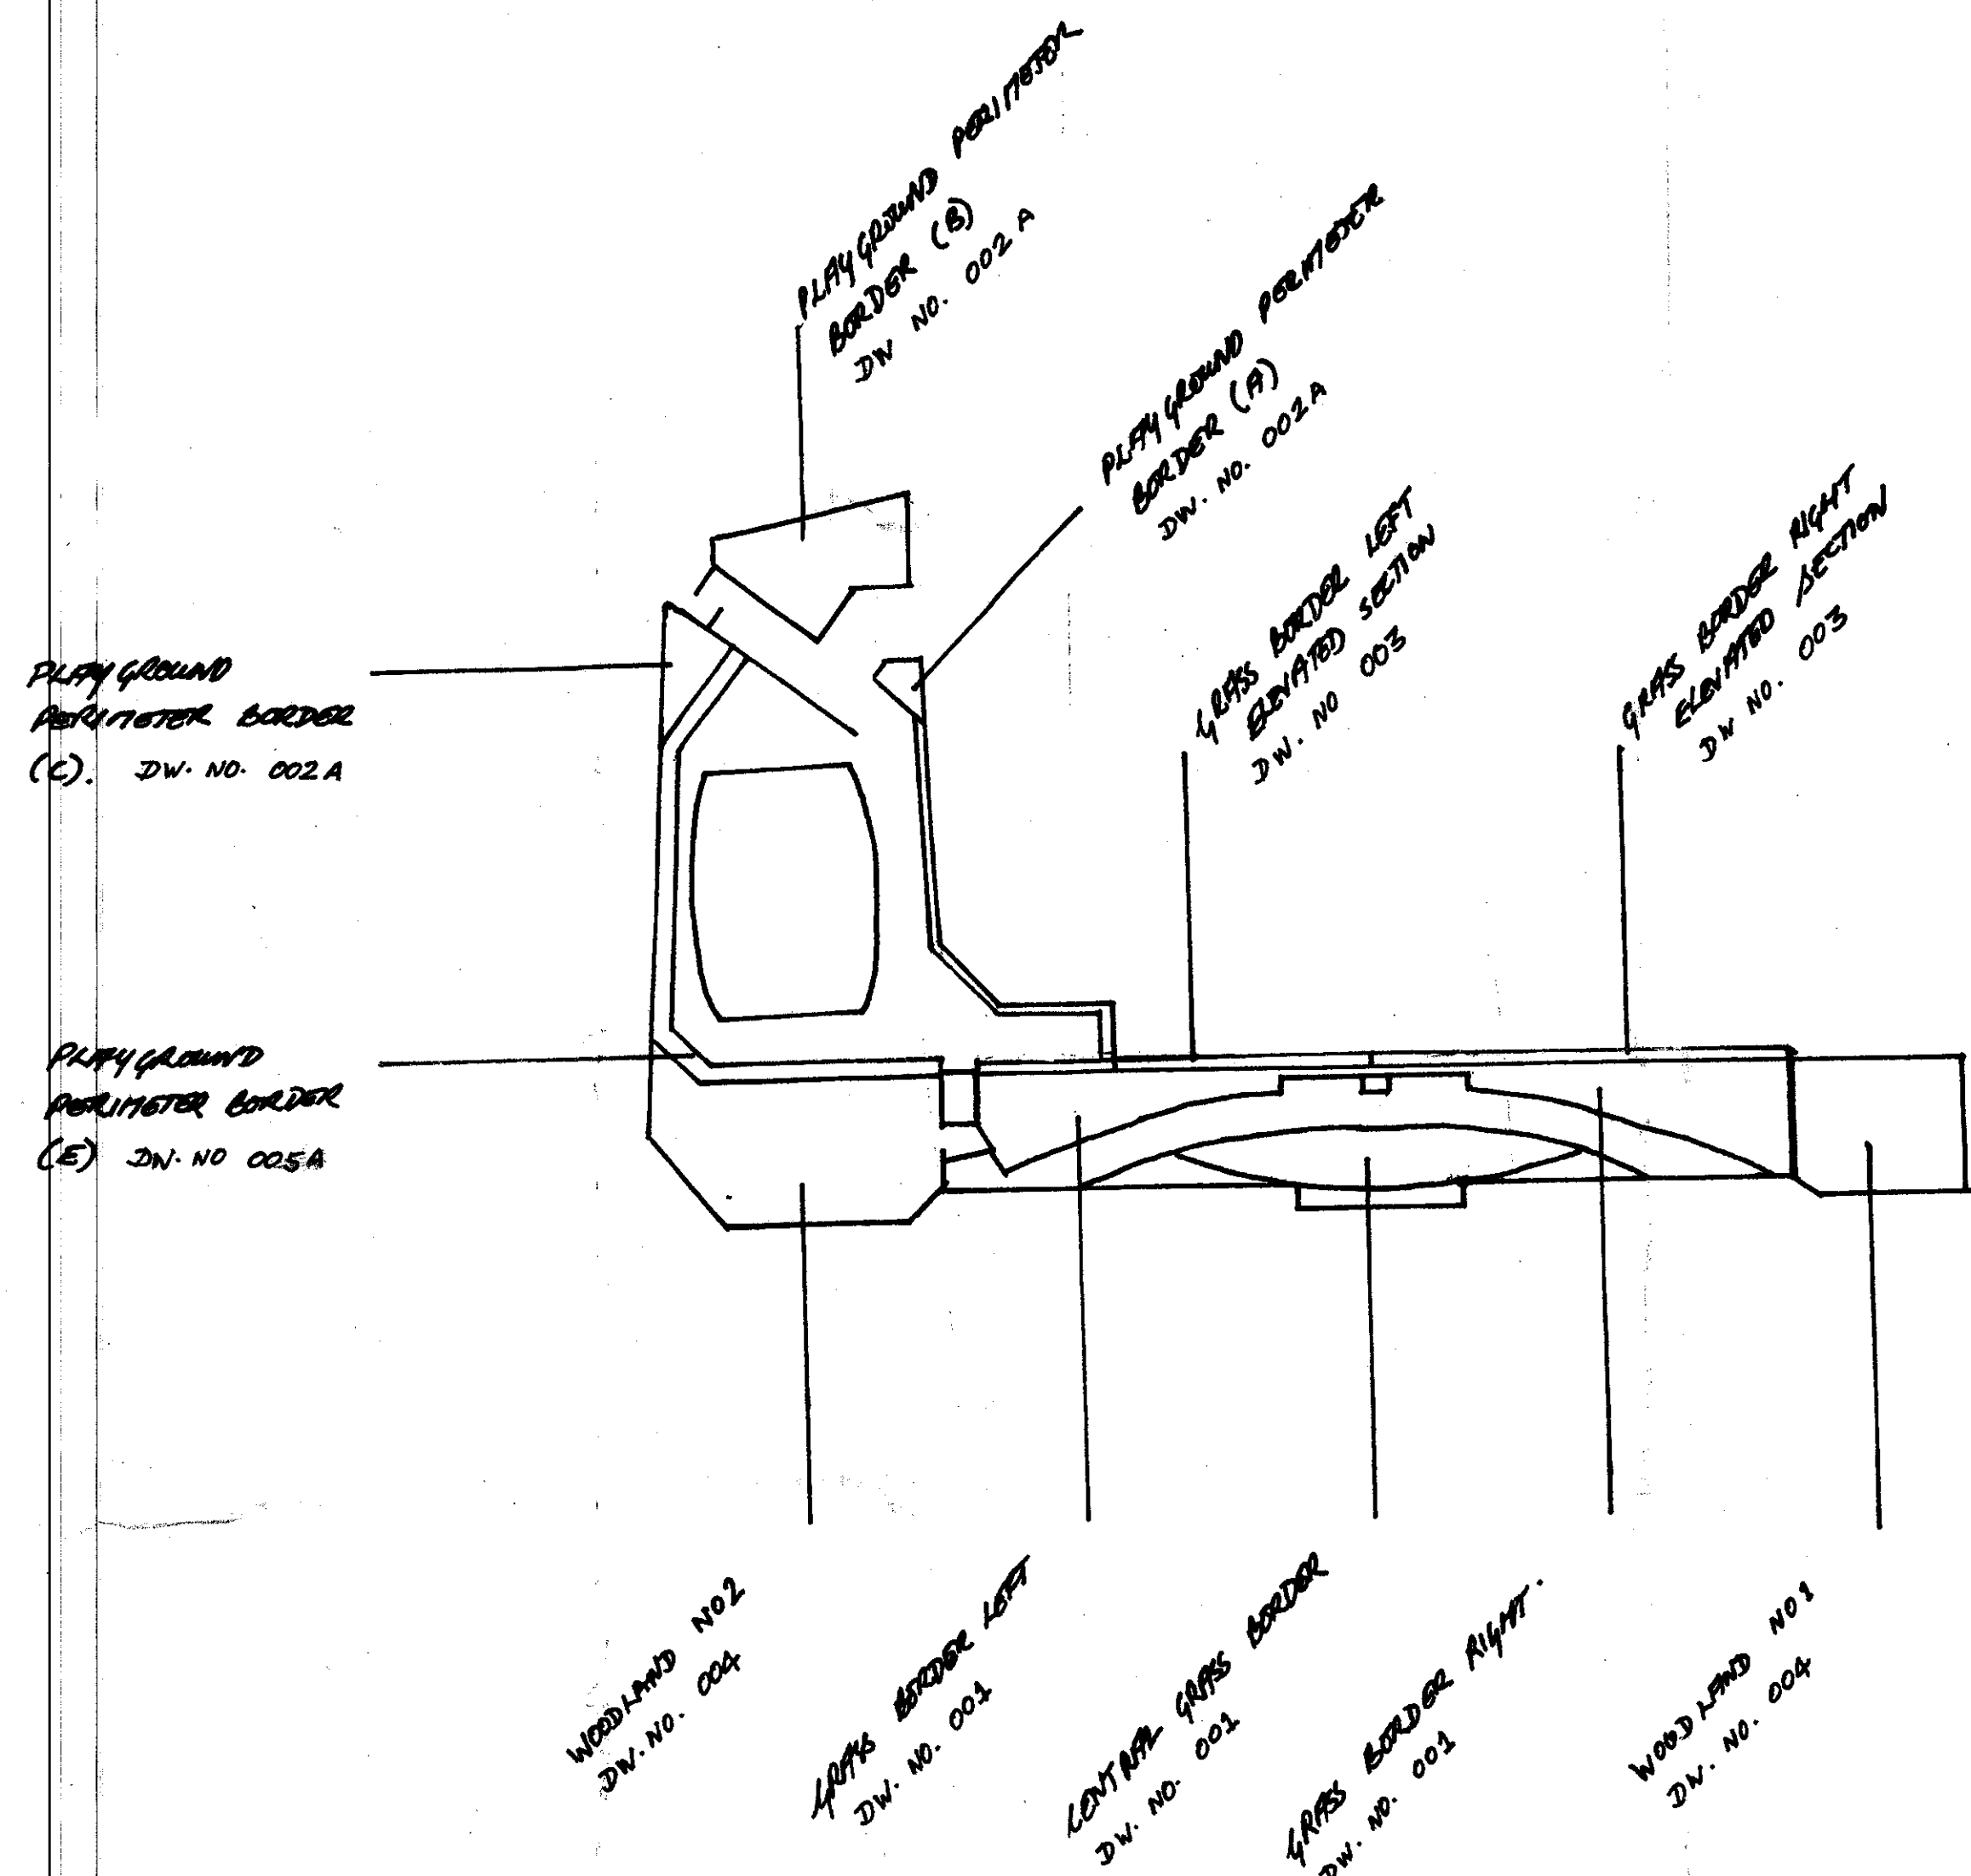

OFFICE COPY
DO NOT REMOVE FROM FILE

**10 STATION ROAD
HAMPTON + MIDDLESEX
TW2 2AX**

**1020 8979 7878
1020 8979 8118
info@greenscheme.com
www.greenscheme.com**

**Do Not Scale From Plan
Dw. No. 006 A**

Project - *TWICKENHAM RIVERSIDE*
Client - *RICHMOND BOROUGH COUNCIL*
Detail - *LANDSCAPE BORDER KEY*
Scale - *1:500 APPROX*
Date - *AUGUST '04*

LONDON BOROUGH OF
RICHMOND UPON THAMES
09 SEP 2004
PLANNING