



**1:500 BLOCK PLAN**

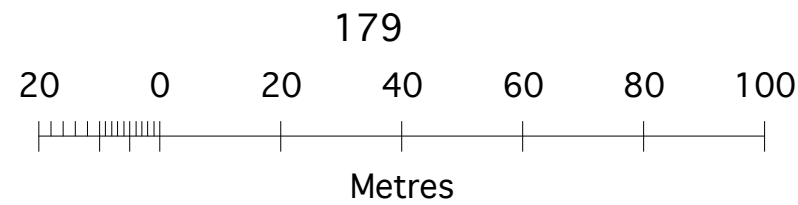

**OS Sitemap**

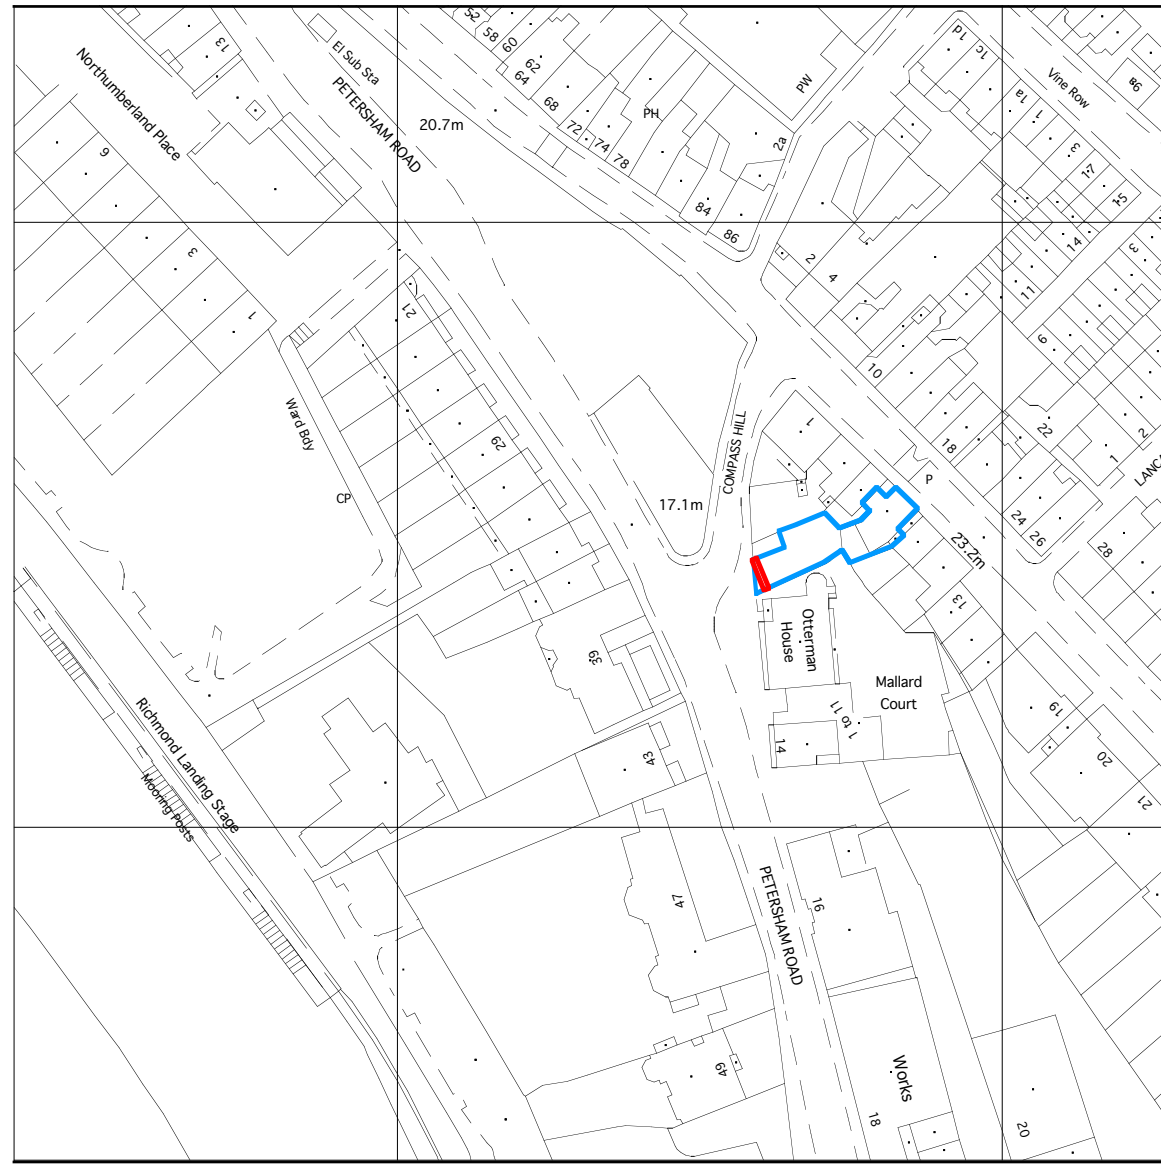

**1:1250 SITE LOCATION PLAN**

DO NOT SCALE  
ALL DIMENSIONS TO BE CHECKED BY  
CONTRACTOR ON SITE. ERRORS OR  
OMISSIONS TO BE REPORTED TO  
ARCHITECTS

COPYRIGHT ©  
GOLDSTEIN WEEN  
ARCHITECTS  
ALL RIGHTS RESERVED



REVISION	DATE

REVISION	DATE

NOTES

--

**GOLDSTEIN  
WEEN  
ARCHITECTS**  
UNIT 56,  
15-17 INGATE PLACE  
LONDON SW8 3NS  
Tel/Fax : (020) 7498 2111  
Mobile : (0) 777 5638 380  
mark.goldstein@goldsteinweenarchitects.com

7 RICHMOND HILL  
RICHMOND TW10 6RE

PROJECT

CLIENT

LOCATION PLAN  
BLOCK PLAN

TITLE

SCALE 1:1250 @ A3 DATE AUG 2013

JOB No. 2378

DRAWN MR

2378	PP	01	-
------	----	----	---

DRAWING No.

REVISION

5180 28m