


DO NOT SCALE
ALL DIMENSIONS TO BE CHECKED BY
CONTRACTOR ON SITE. ERRORS OR
OMISSIONS TO BE REPORTED TO
ARCHITECTS


COPYRIGHT ©
GOLDSTEIN WEEN
ARCHITECTS
ALL RIGHTS RESERVED



REVISION	DATE
-	-

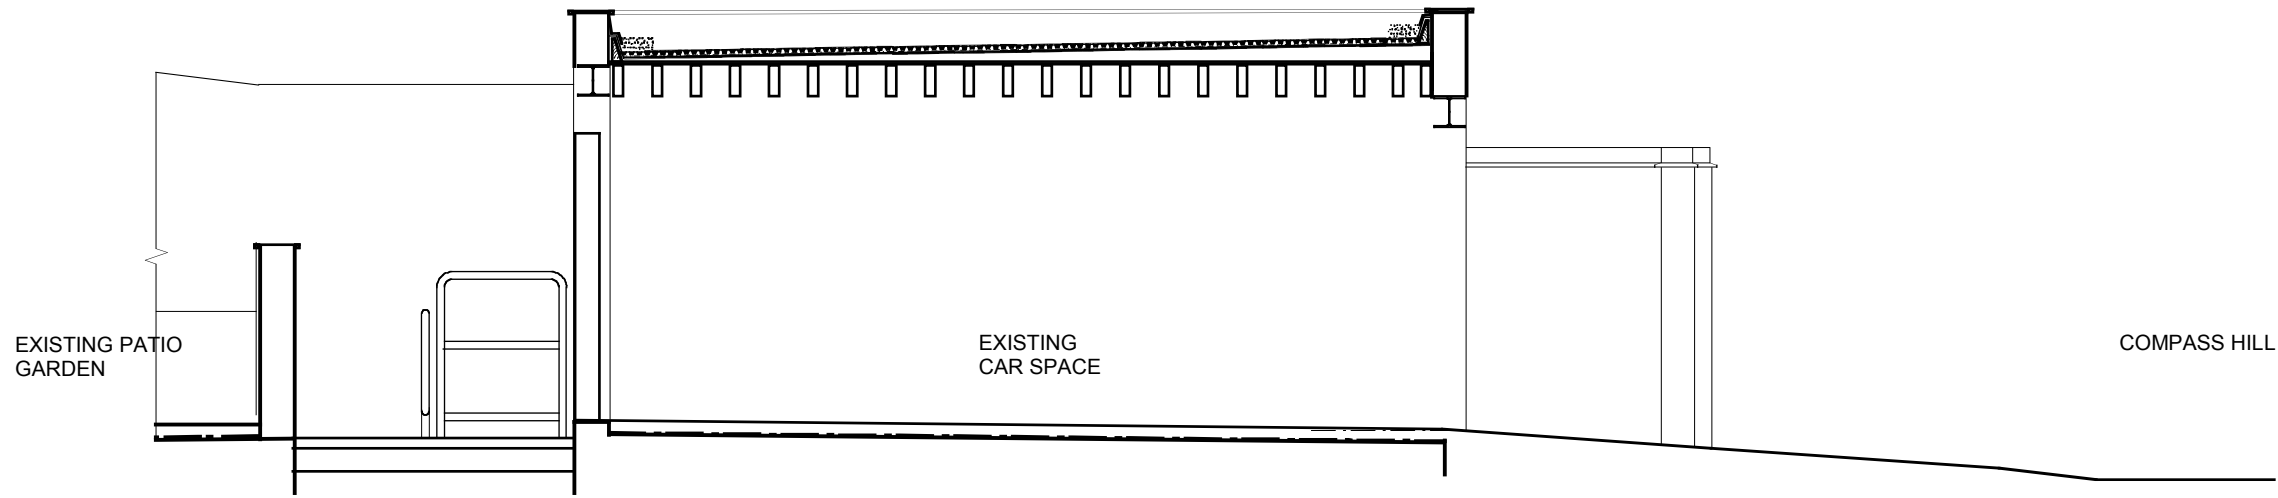

EXISTING SECTION THROUGH GARDEN AND CAR SPACE

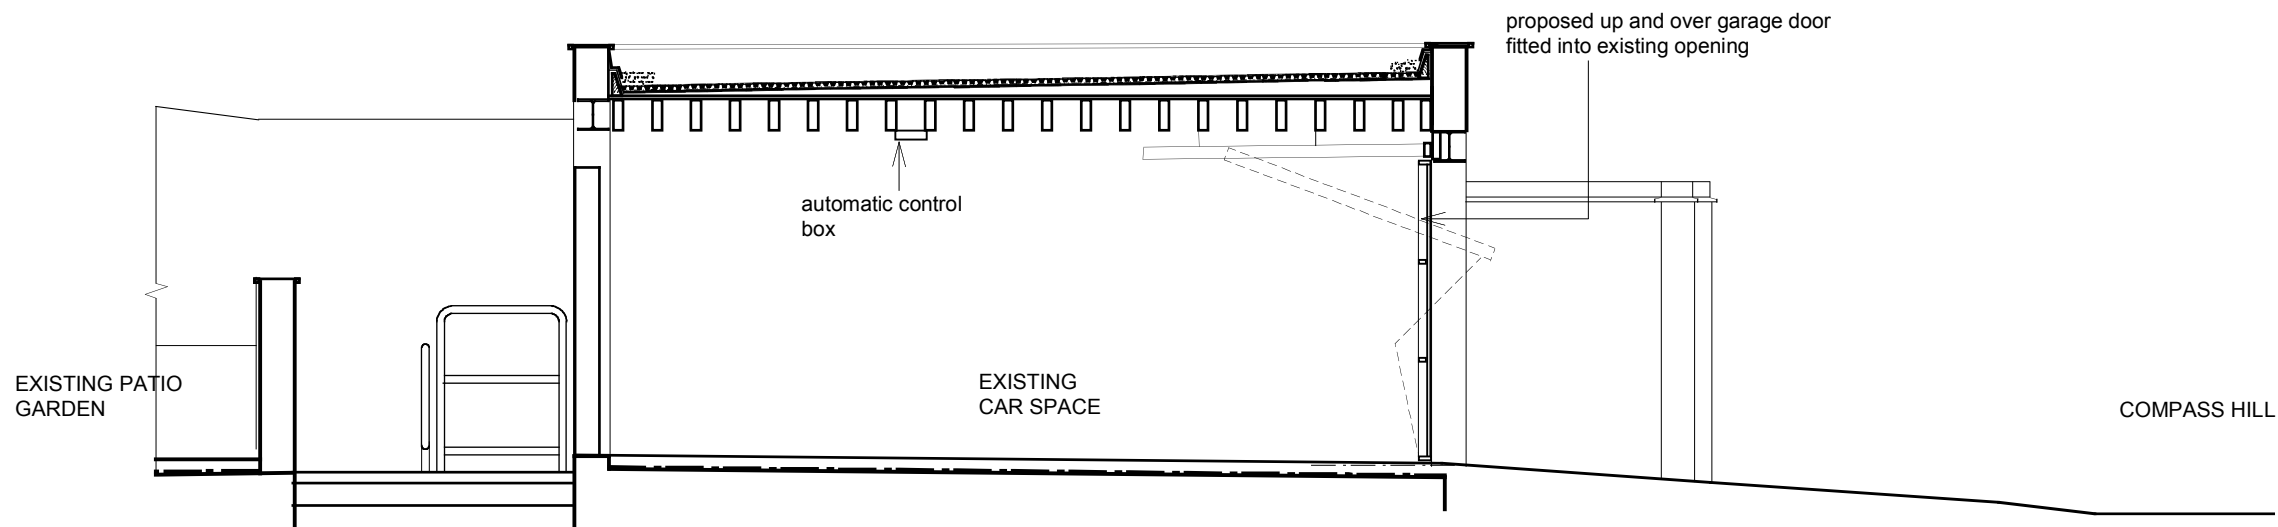

PROPOSED SECTION AA THROUGH GARDEN AND CAR SPACE

NOTES

PLANNING

**GOLDSTEIN
WEEN
ARCHITECTS**
UNIT 64,
15-17 INGATE PLACE
LONDON SW8 3NS
Tel/Fax : (020) 7498 2111
Mobile : (0) 777 5638 380
mark.goldstein@goldsteinweenarchitects.com

7 RICHMOND HILL
RICHMOND TW10 6RE
PROJECT

CLIENT

SECTIONS PROPOSED
AND EXISTING
NEW GARAGE DOOR

TITLE

SCALE 1:50 @ A3 DATE AUG 2013

JOB No. 2378 DRAWN MR

2377	PP	05	-
------	----	----	---

DRAWING No. REVISION

scale bar

