
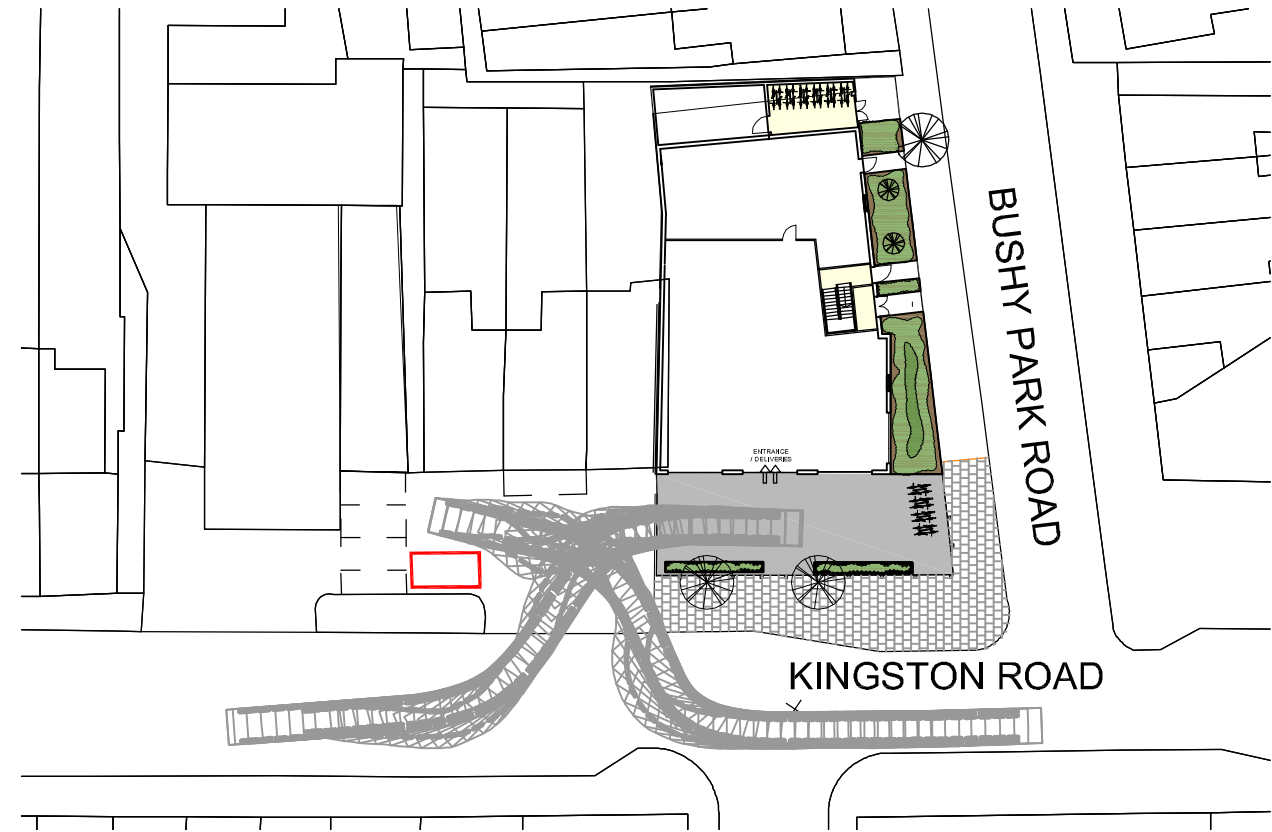



PROPOSED RETAIL FORECOURT - DETAIL PLAN  
scale 1:50

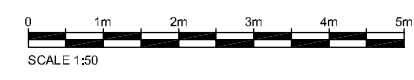

PROPOSED RETAIL FORECOURT - KEY PLAN  
nts

B	17-07-13	Tracking
A	12-07-13	Tracking
--	09-07-13	First issue
Revision	Date	Description
architects project managers cost consultants northumberland house 383-286 High Holborn London wC1V 7JL tel: 020 7440 9540 fax: 020 7440 9541		
		
Status	PLANNING	
Client	FRONTDOOR PROPERTIES LIMITED	
Project Title	RETAIL & RESIDENTIAL 210 KINGSTON ROAD TEDDINGTON TW11 9JF	
Drawing Title	RETAIL FORECOURT PLAN	
Project Number	Drawing Number	Revision
13-744	P13-744-12	B
Drawn	Checked	Scale
NE		1:50@A1
Date	09-07-13	
The content of this drawing is the property of JLA Limited and may not be copied in whole or part without formal consent.		