
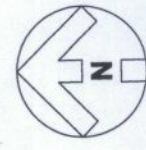
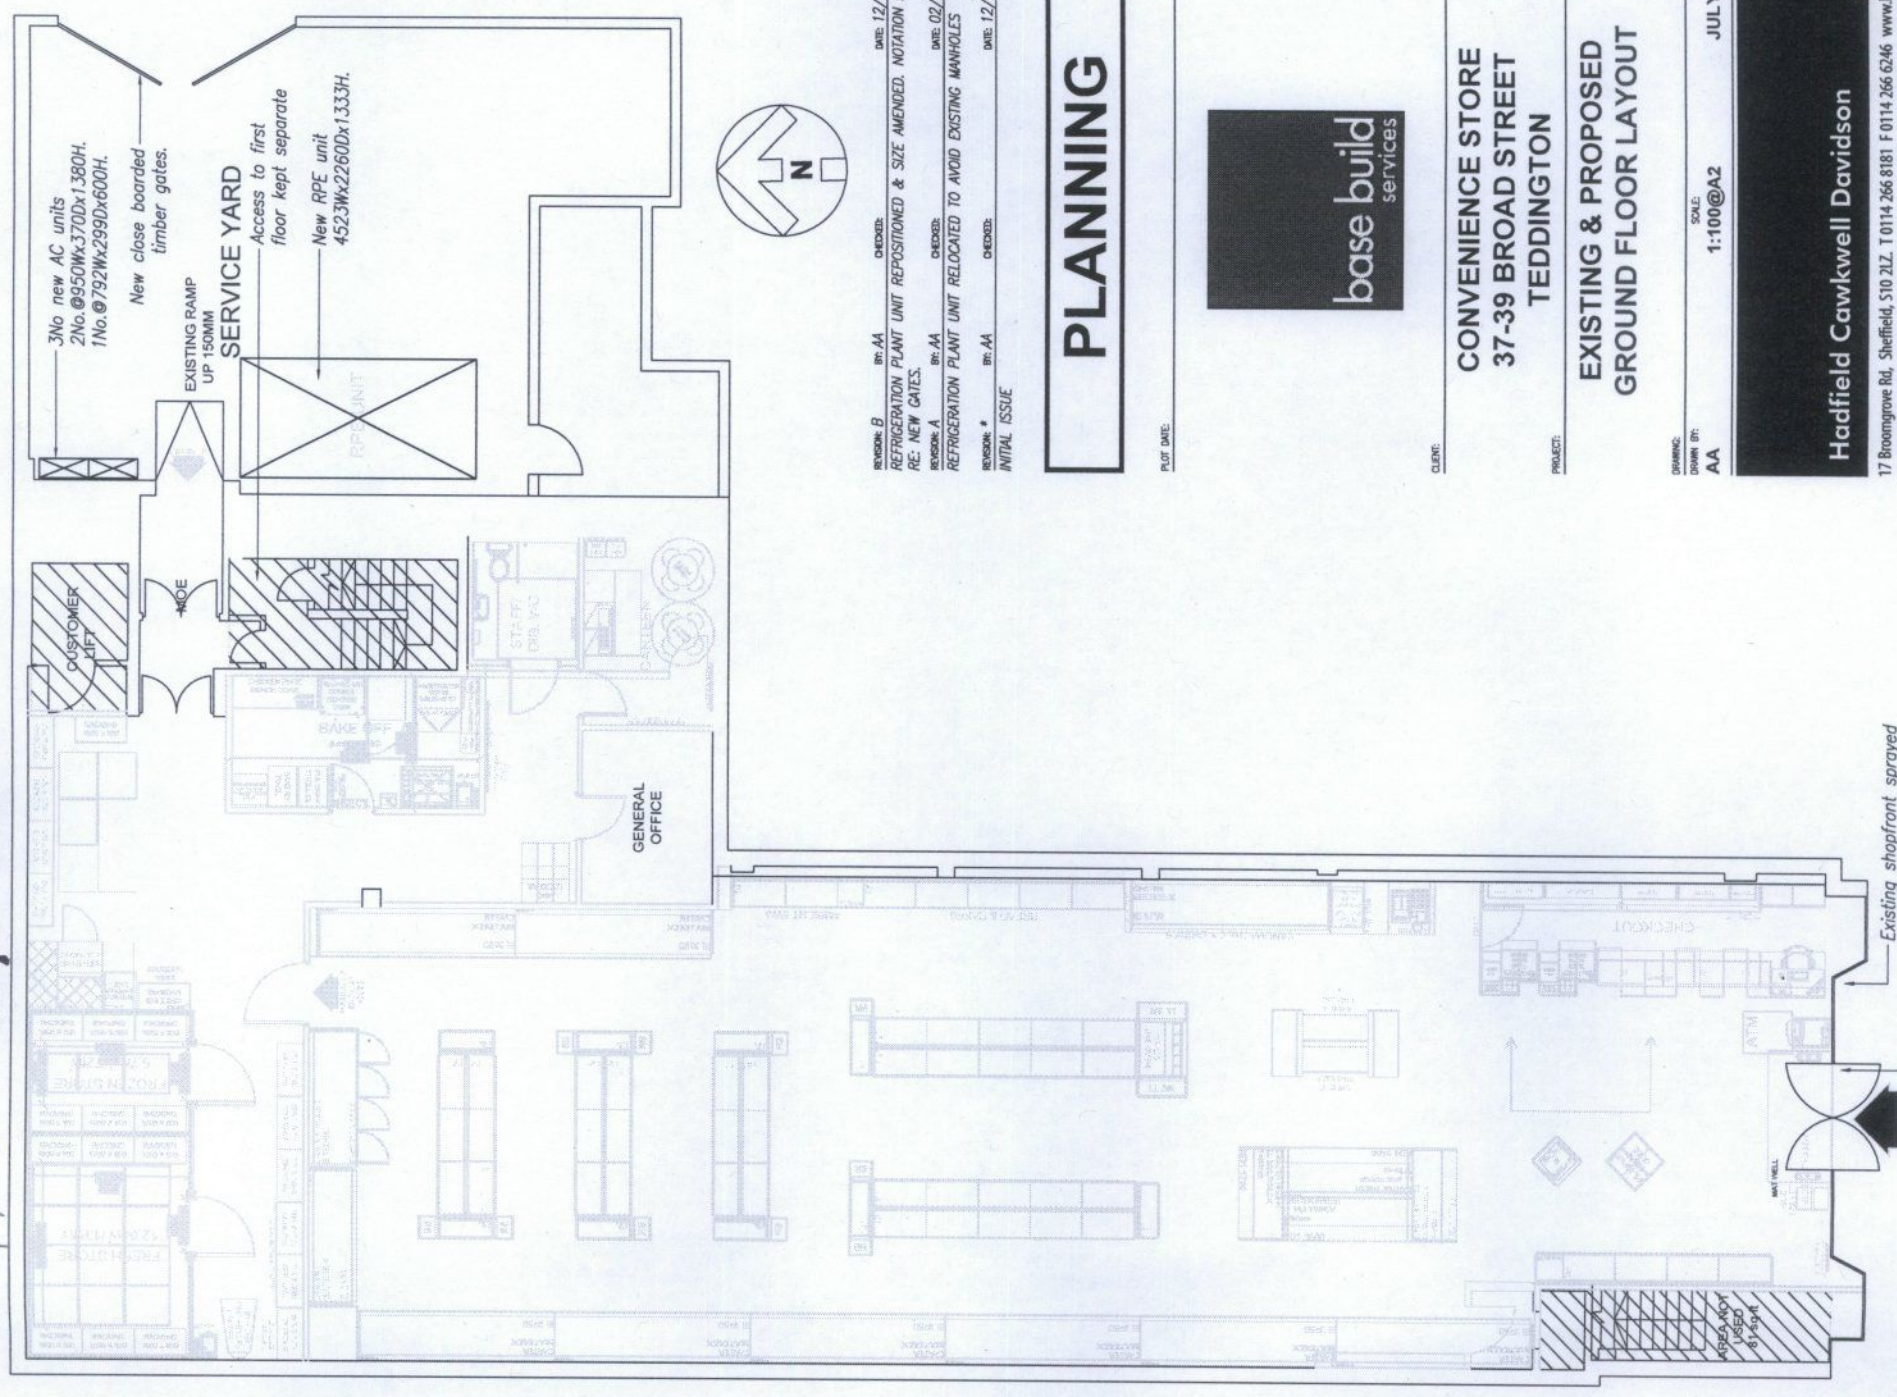


NOTES:
0 2 4 6 8 10
1:100 m

Red 12/9/2013 13/2630/FUL

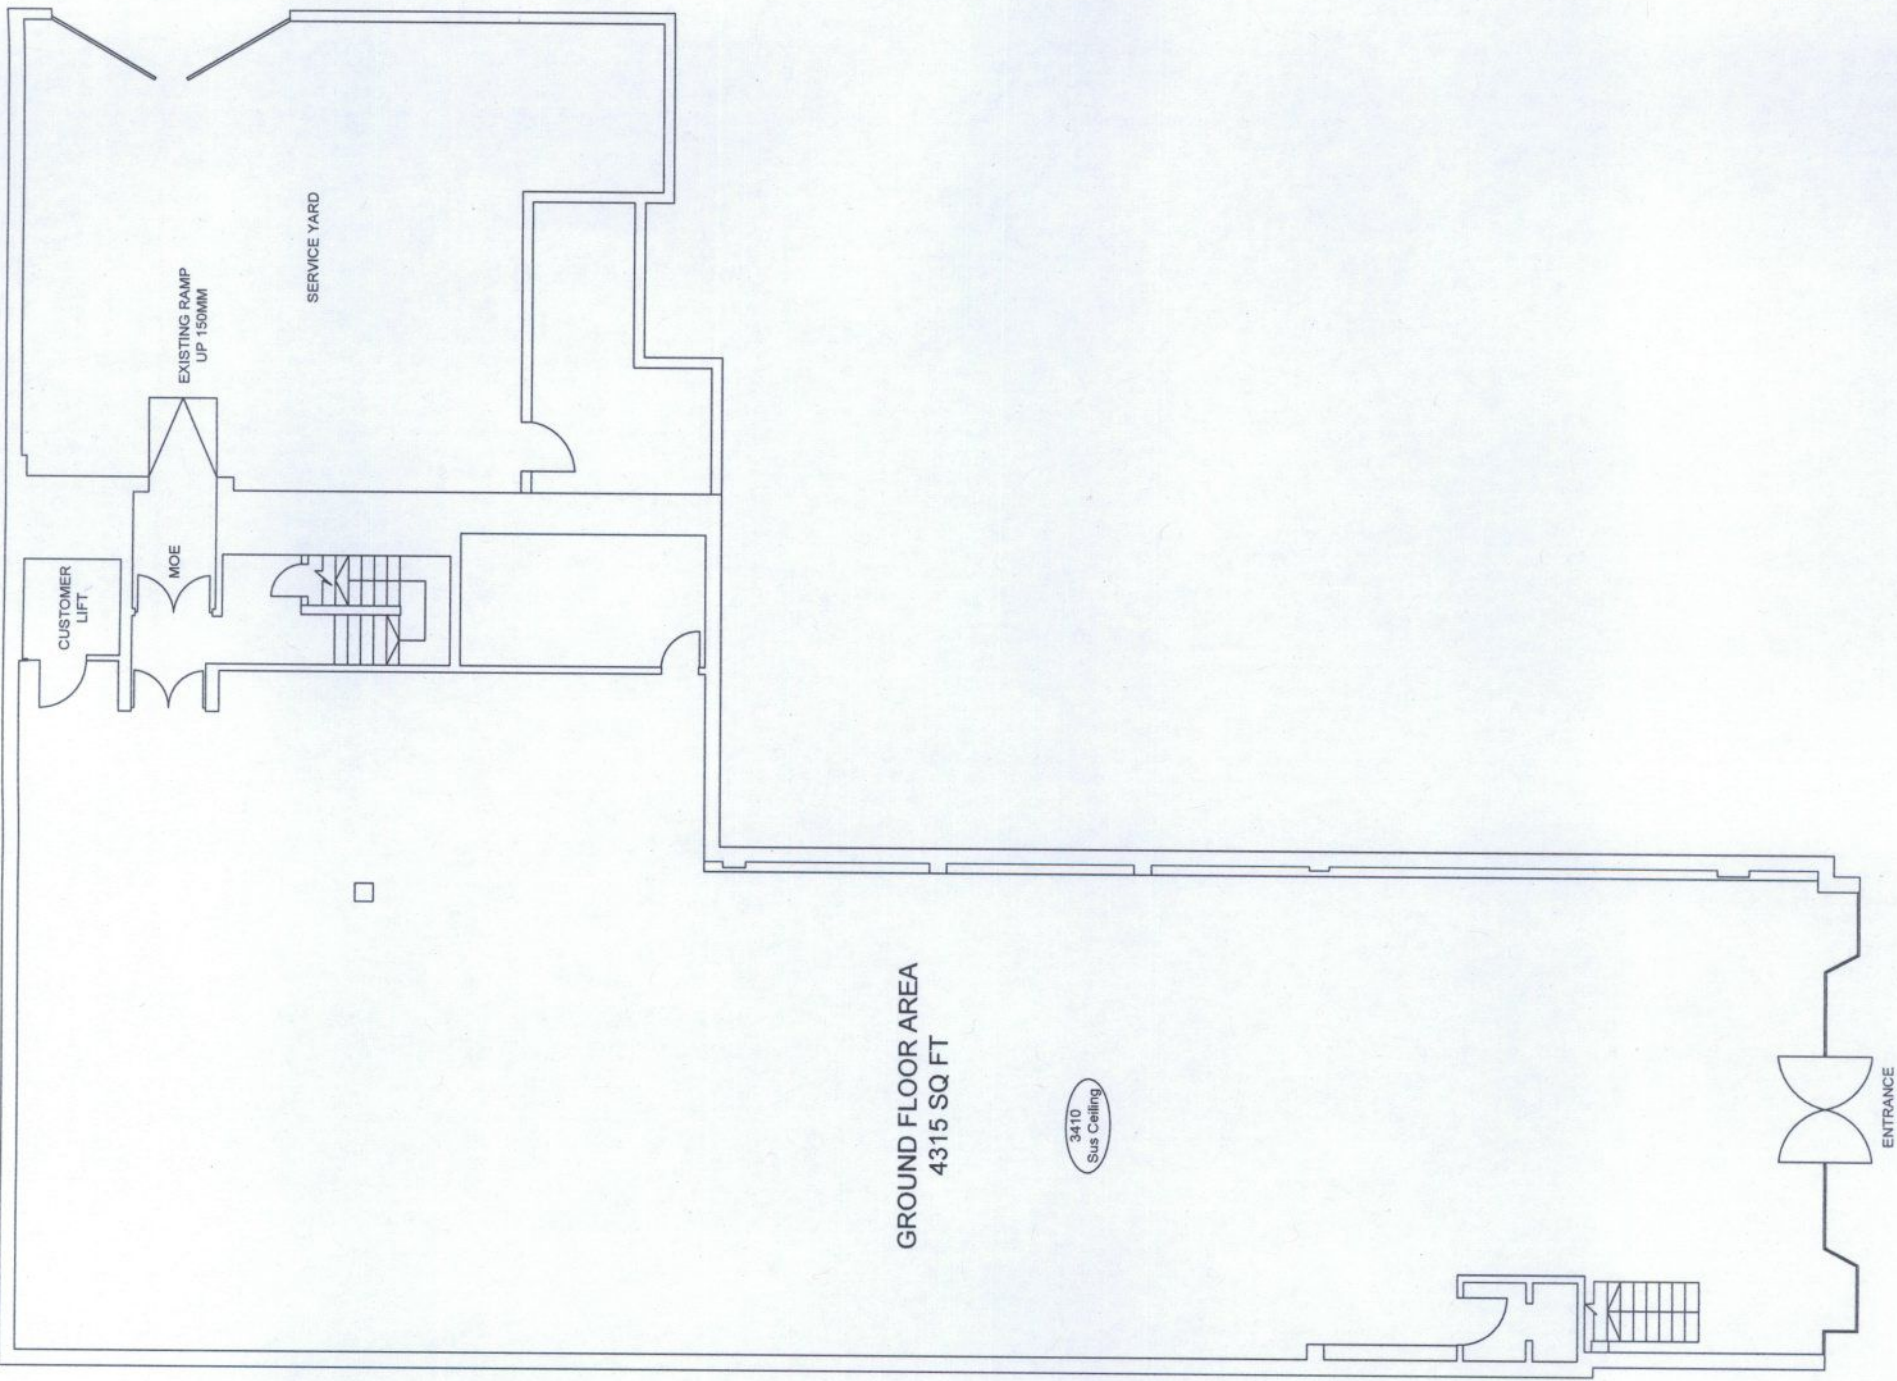

ISSUES: B
REV: AA
DATE: 12/09/2013
REF: NEW GATES.

ISSUES: A
REV: AA
DATE: 02/09/2013

ISSUES: *
REV: AA
DATE: 12/07/2013

DESCRIPTION: REFRIGERATION PLANT UNIT REPOSITIONED & SIZE AMENDED. NOTATION ADDED

DESCRIPTION: REFRIGERATION PLANT UNIT RELOCATED TO AVOID EXISTING MANHOLES

DESCRIPTION: INITIAL ISSUE

PLANNING



CLIENT: CONVENIENCE STORE
37-39 BROAD STREET
TEDDINGTON

PROJECT: EXISTING & PROPOSED
GROUND FLOOR LAYOUT

DRAWING: AA
SCALE: 1:100@A2
DATE: JULY 2013

Hadfield Cawkwell Davidson
17 Broomgrove Rd., Sheffield, S10 2LZ. T 0114 266 8181 F 0114 266 6246 www.hcd.co.uk
Architecture | Engineering | Interior Design | Masterplanning | Urban Design

JOB NO: 2013-067
DRAWING NO: A-PL-001 | B
© HCD